



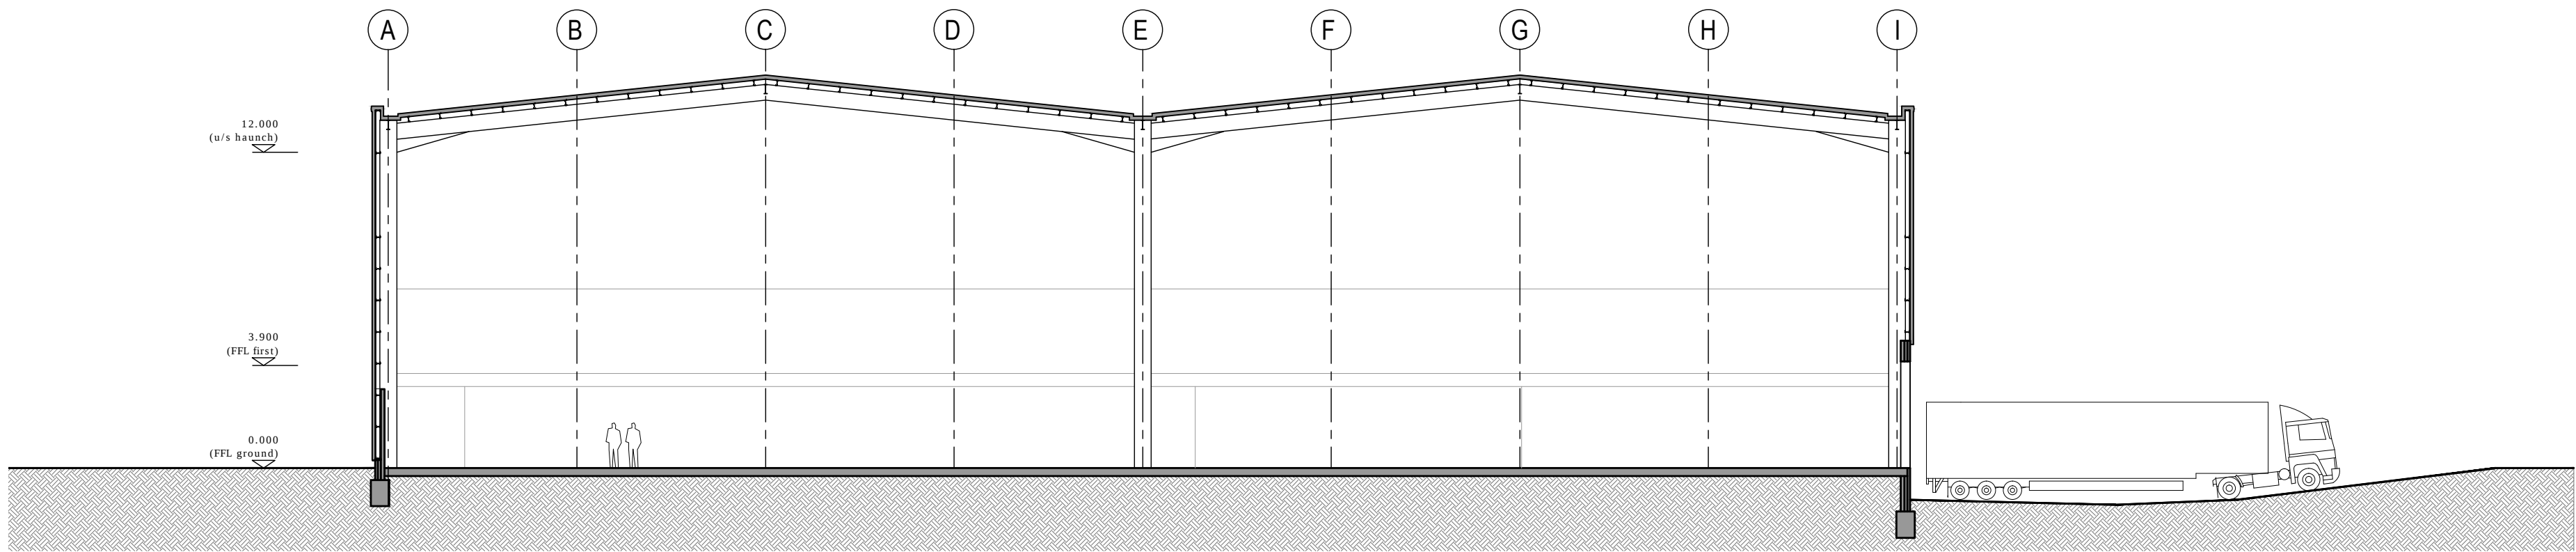

SECTION AA

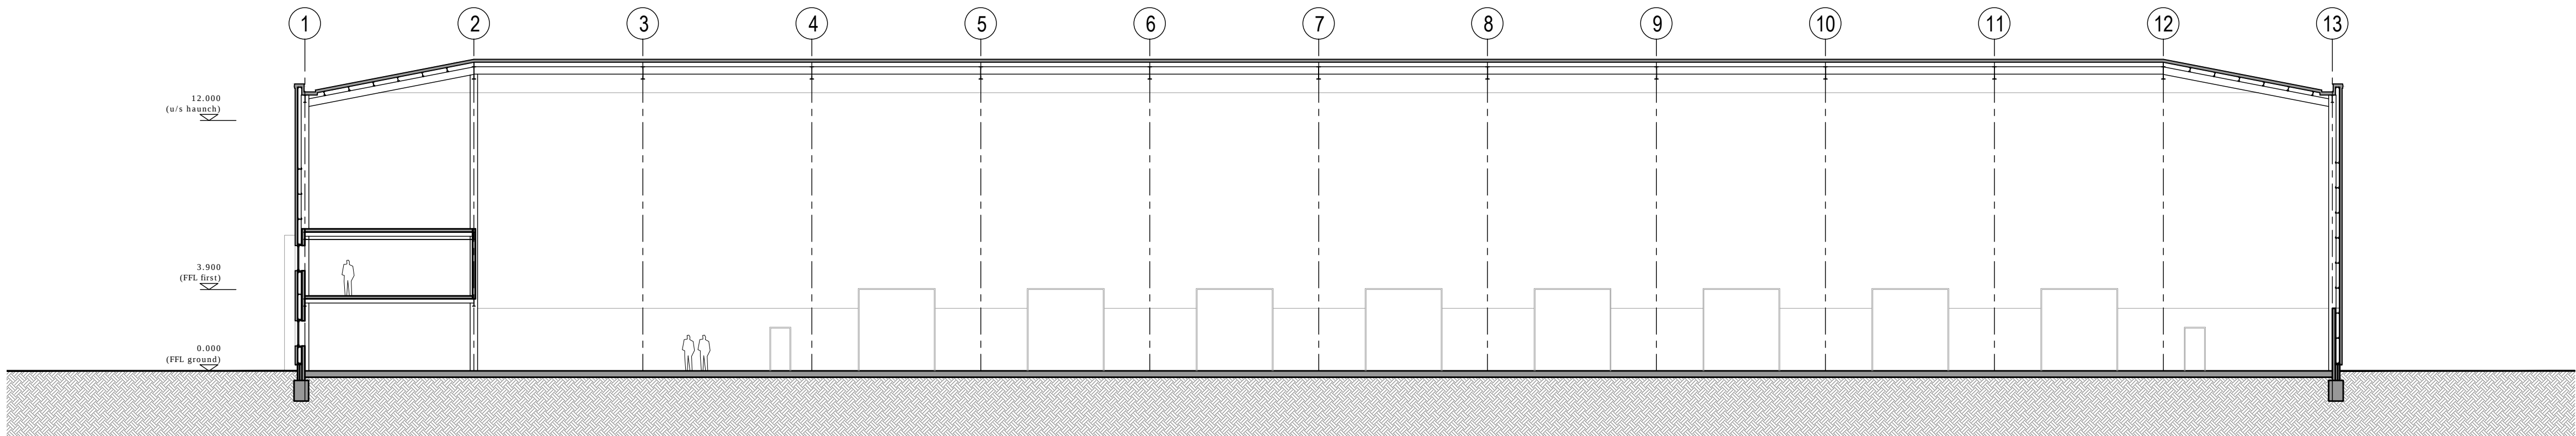

SECTION BB

PLOT A - UNIT 1 (60,000 sq.ft)