




Proposed North West Elevation

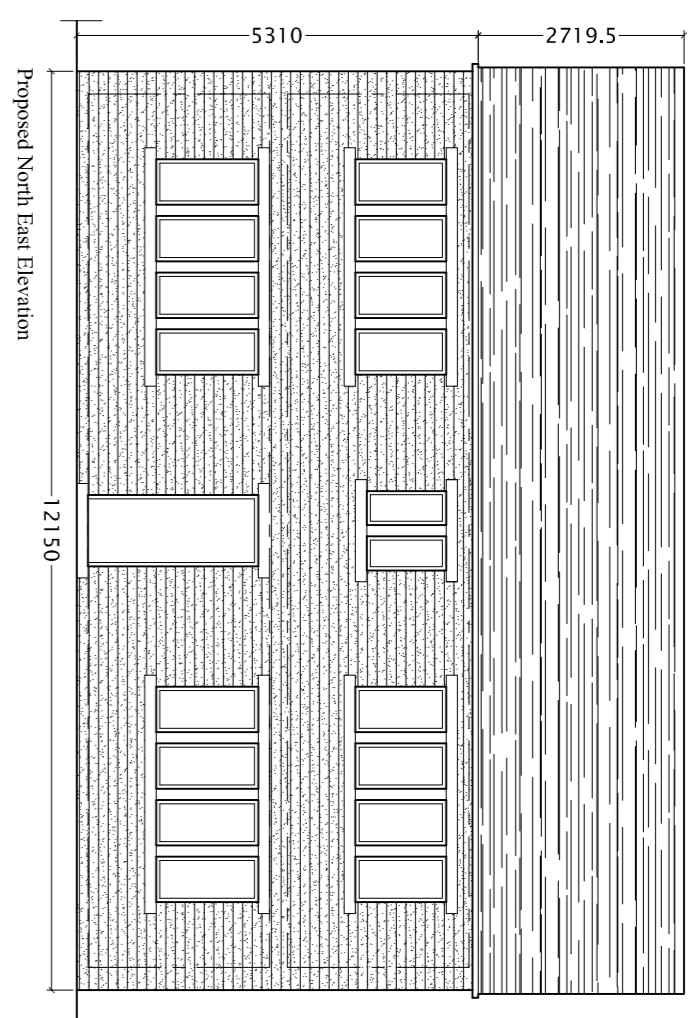


Proposed North East Elevation

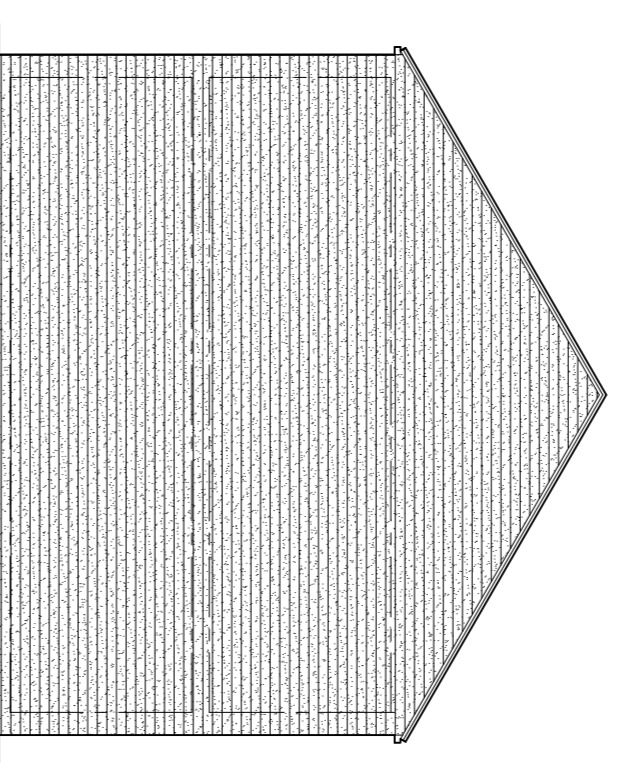


Proposed South East Elevation

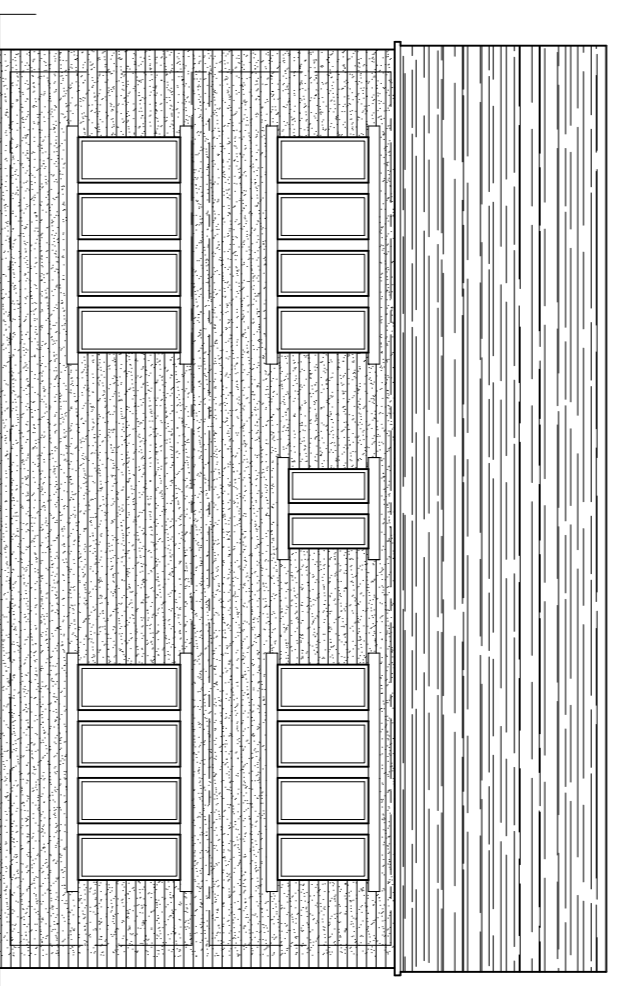

Proposed South West Elevation

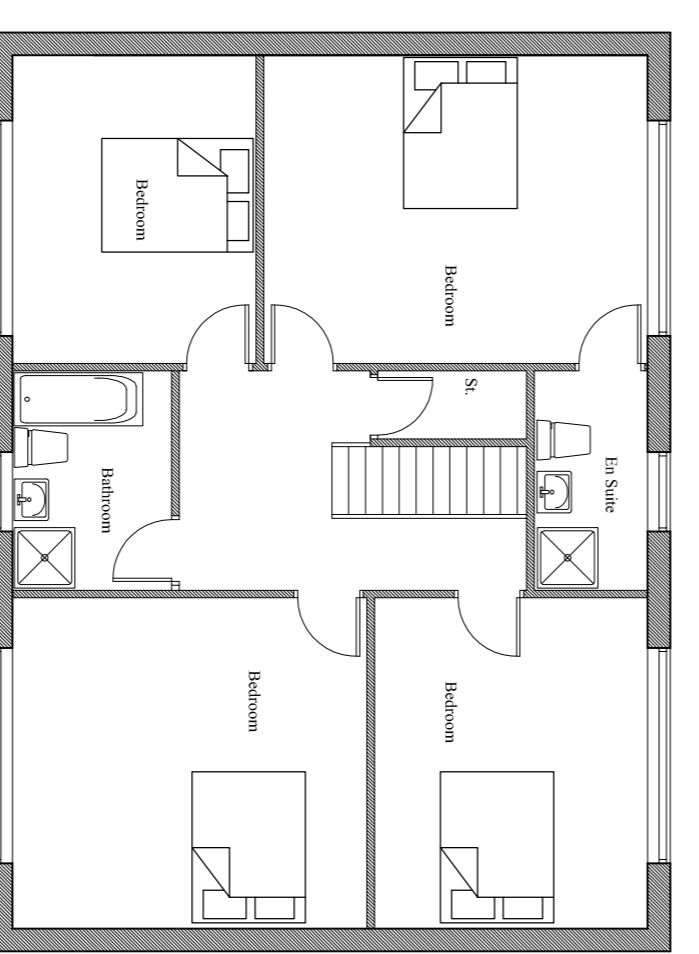

Proposed First Floor

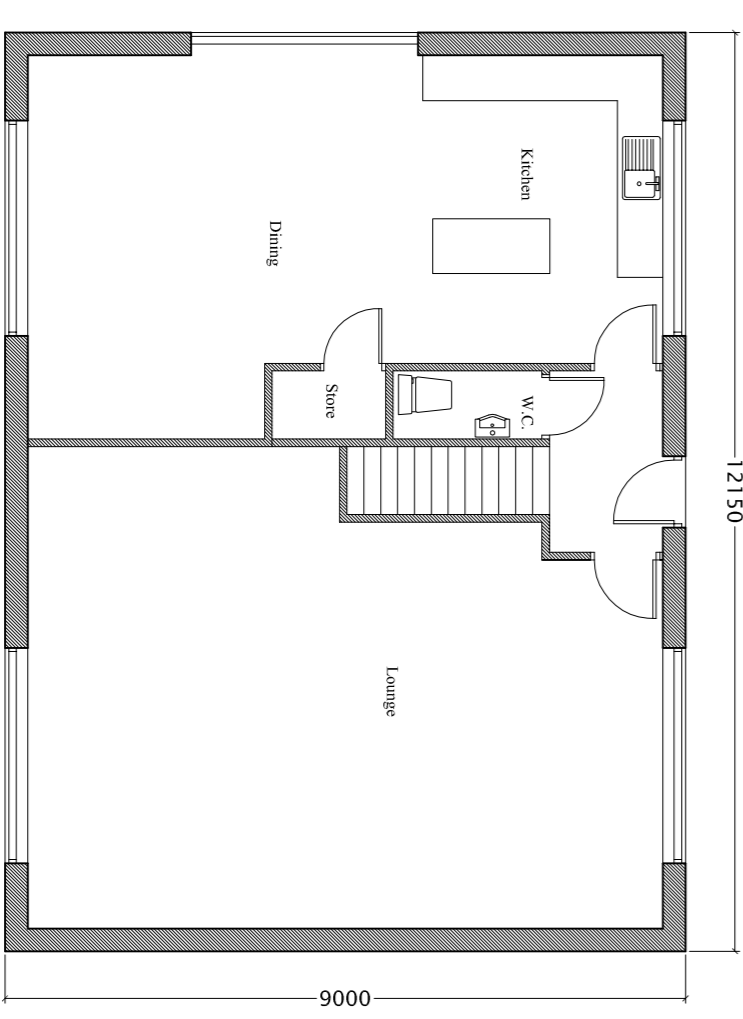

Proposed Ground Floor

**Browns Architecture Ltd**  
 14-16 Hall Street, Kinnaird House, Halifax  
 Telephone - 07971 240535  
 E Mail [guy@brownsarchitecture.com](mailto:guy@brownsarchitecture.com)

Copyright © Browns Architecture Ltd 2020

Item#	Quantity	Title/Name, designation, material, dimension etc	Article No./Reference
Designed by	XXX	Approved by - date	Date
Checked by	XXX	Approved by - date	Date
2 The Bridge		Proposed Planning	Scale 1/100, 200
01		Edition	Sheet