


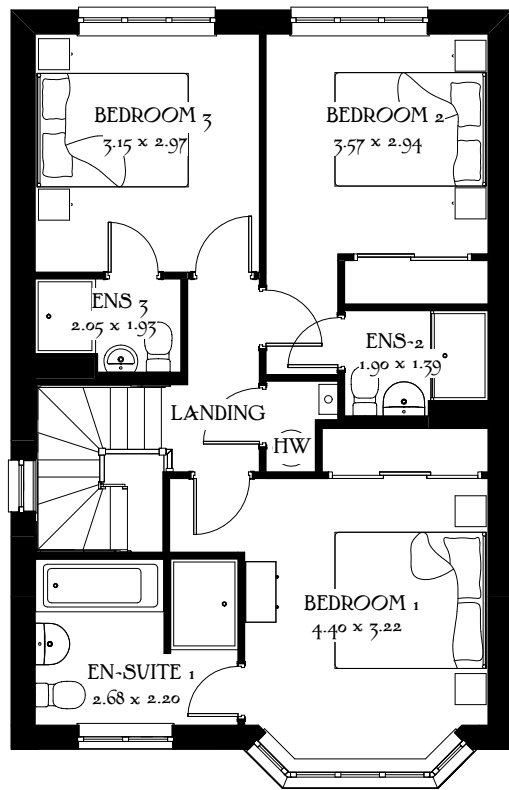


First Floor



Front Elevation




Side Elevation

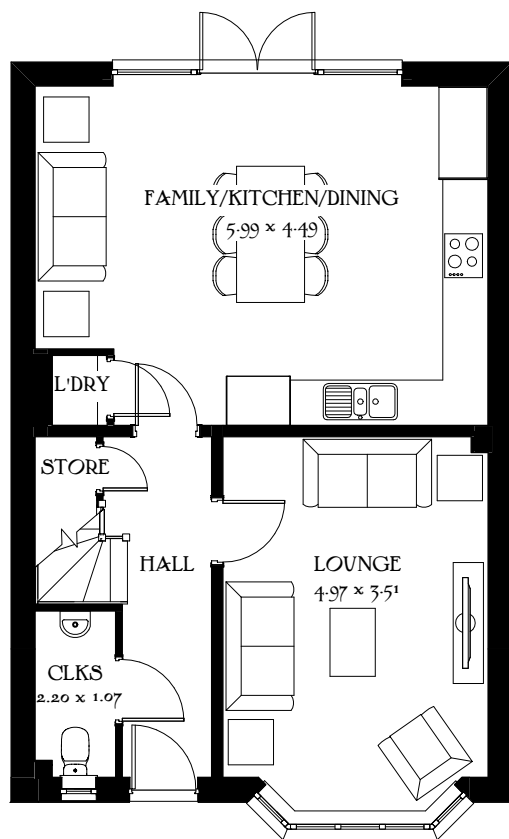

Ground Floor



Rear Elevation

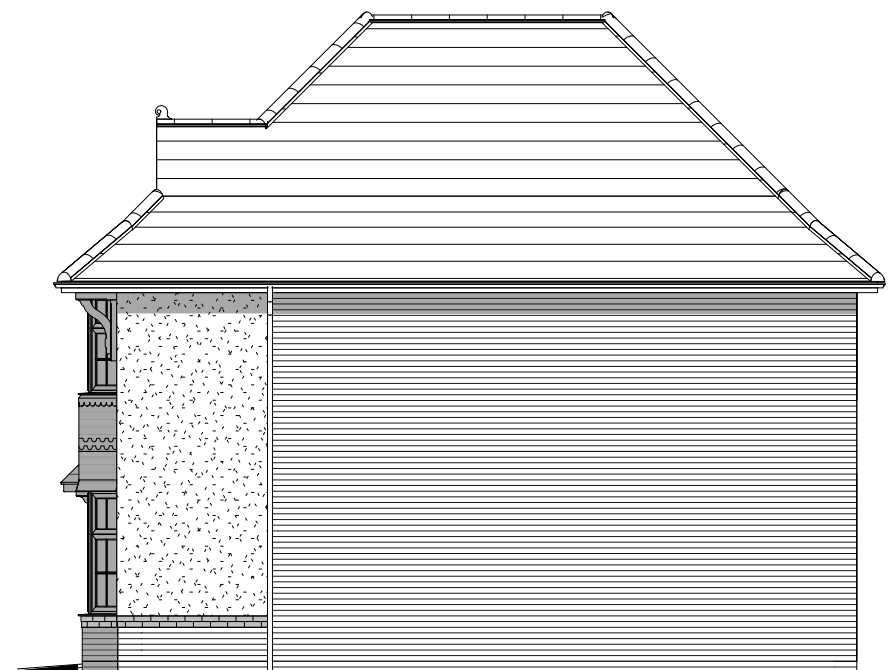

Side Elevation

Scale 1:100 @_A3
0m 1m 2m 3m 4m 5m

Stratford
Lifestyle
Heritage Collection
F Series

Elevation Code: A1
Date: May 2019
EF_STRAQ_DM.1
Rev: A

