



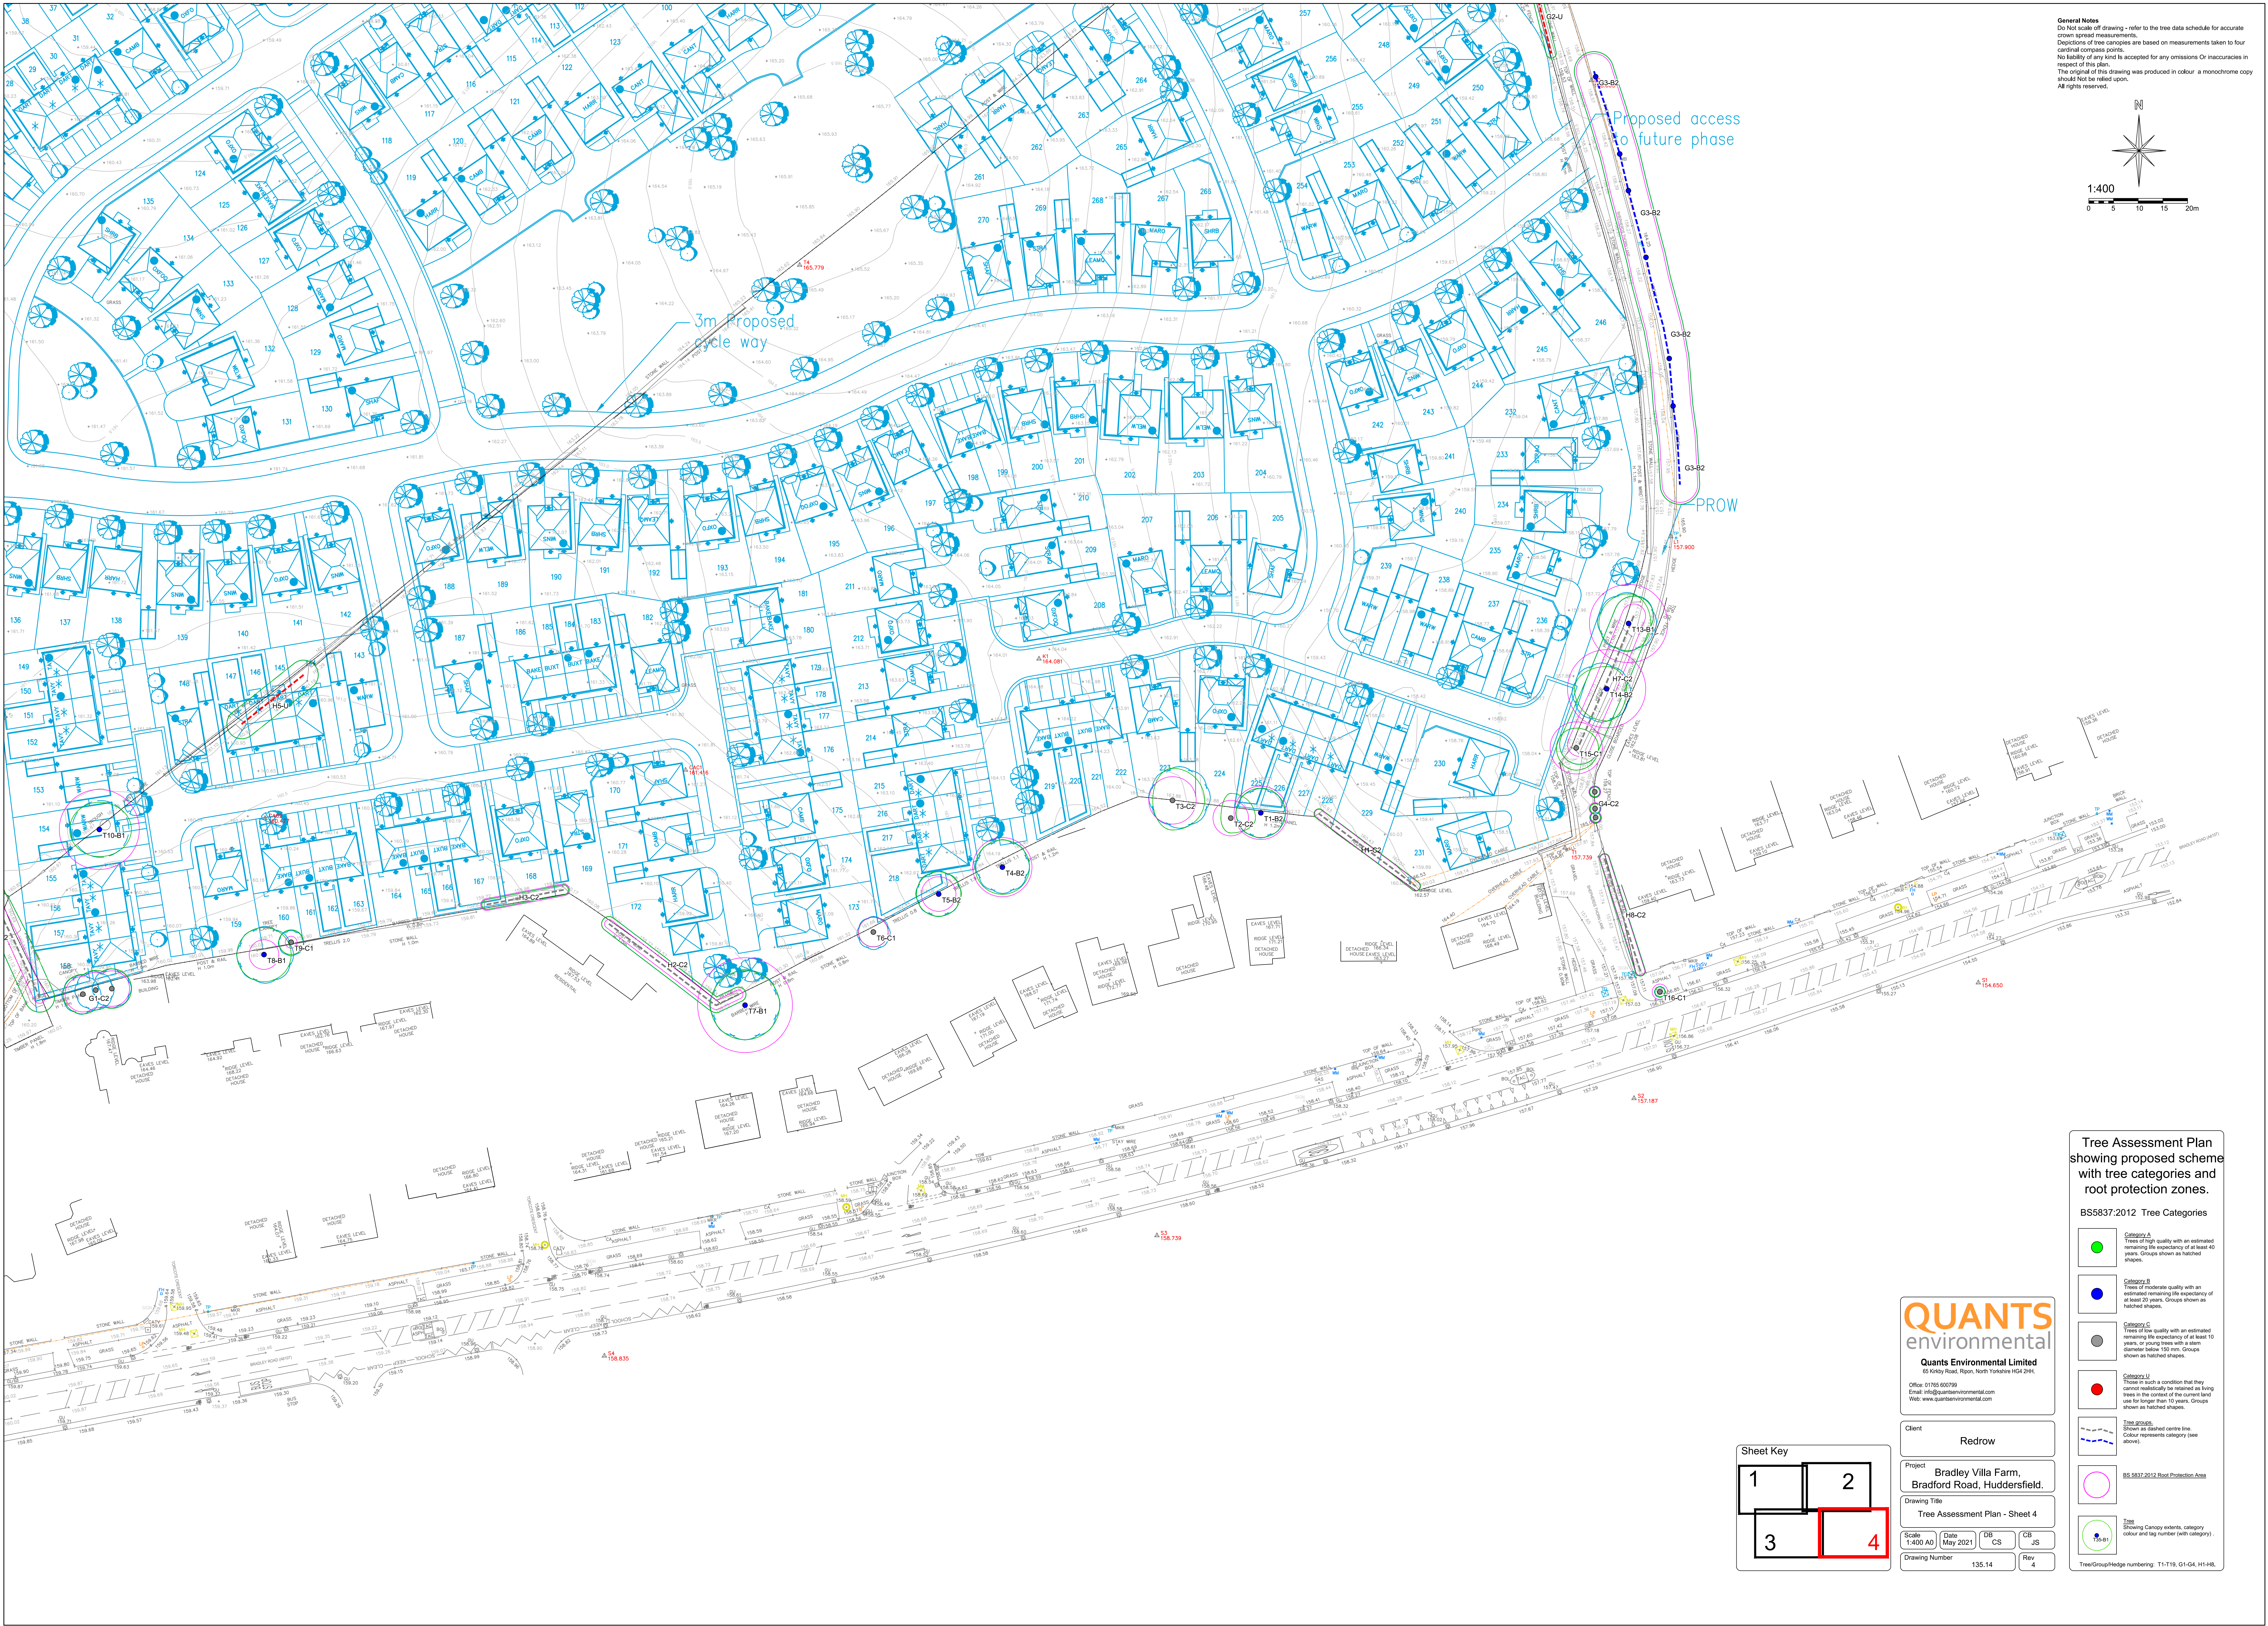

General Notes
Do Not scale off drawing - refer to the tree data schedule for accurate crown spread measurements.
Depictions of tree canopies are based on measurements taken to four cardinal compass points.
No liability of any kind is accepted for any omissions or inaccuracies in respect of this plan.
The original of this drawing was produced in colour - a monochrome copy should not be relied upon.
All rights reserved.

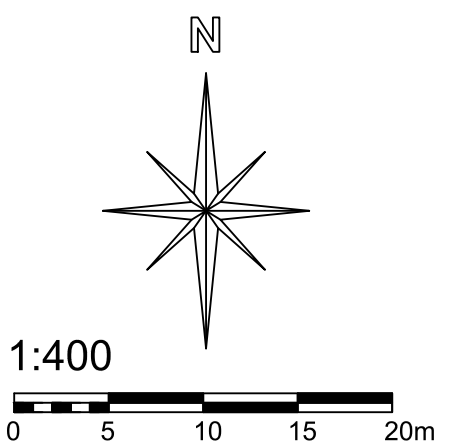

Tree Assessment Plan showing proposed scheme with tree categories and root protection zones.

BS5837:2012 Tree Categories

- Category A**
Trees of high quality with an estimated remaining life expectancy of at least 40 years. Groups shown as hatched shapes.
- Category B**
Trees of moderate quality with an estimated remaining life expectancy of at least 20 years. Groups shown as hatched shapes.
- Category C**
Trees of low quality with an estimated remaining life expectancy of at least 10 years, or young trees with a stem diameter below 100 mm. Groups shown as hatched shapes.
- Category U**
Trees in such a condition that they cannot realistically be retained as living trees in the context of the current land use for longer than 10 years. Groups shown as hatched shapes.
- Tree groups**
Shown as dashed centre line. Colour represents category (see above).
- BS 5837:2012 Root Protection Area**
- Tree**
Showing canopy extents, category colour and tag number (with category).

QUANTS
environmental
Quants Environmental Limited
65 Kirby Road, Ripon, North Yorkshire HG4 2HH
Office: 01765 600789
Email: info@quantsenvironmental.com
Web: www.quantsenvironmental.com

Client
Redrow

Project
**Bradley Villa Farm,
Bradford Road, Huddersfield.**

Drawing Title
Tree Assessment Plan - Sheet 4

Scale: 1:400 AD Date: May 2021 DB CS CE JS

Drawing Number 135_14 Rev 4

Sheet Key			
1	2	3	4

TreeGroup/Hedge numbering: T1-T19, G1-G4, H1-H8.