


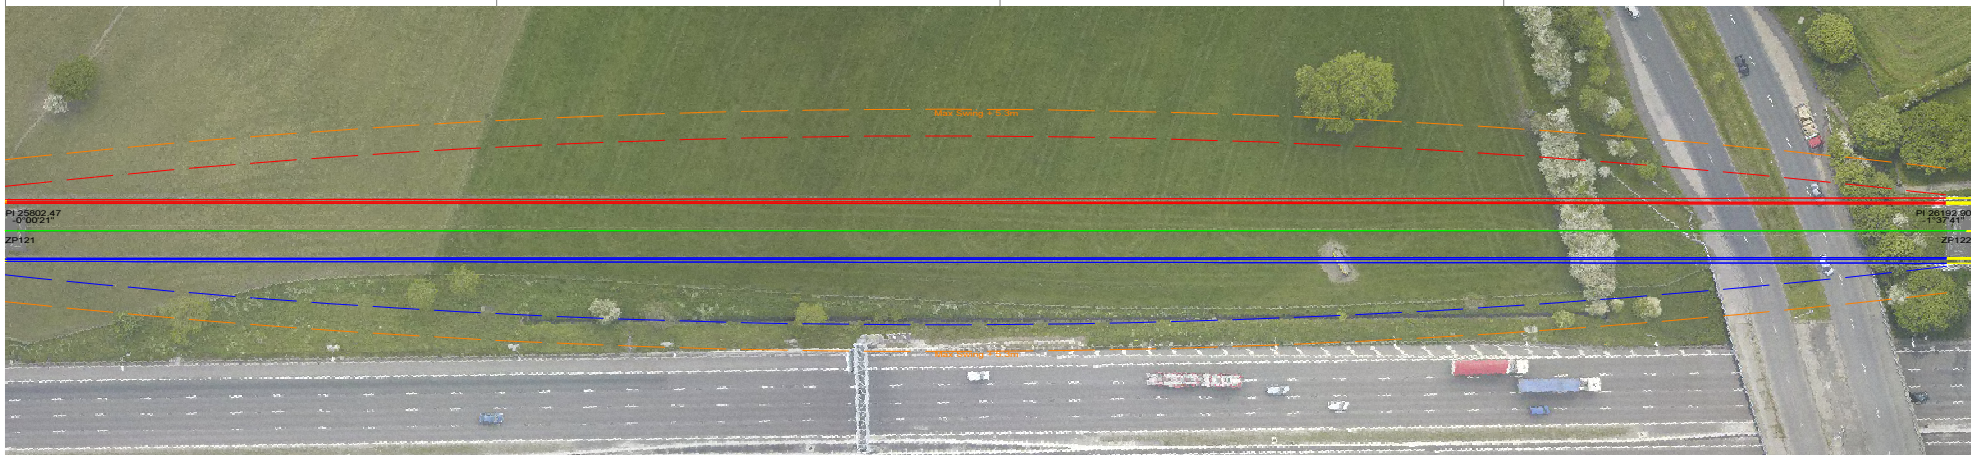

Clearance at 275KV/400KV Displayed


[illegible]

6.0 m Horiz. Scale

3.0 m Vert. Scale

Orange	Tower Base
Green	Guard / Model Key Point
Red	Parallel Power Line
Blue	Lake Navigable
Light Blue	Ford Non Navigable
Dark Blue	Sweating Pool
Light Green	Siltation Non Navigable
Dark Green	Roads
Light Yellow	Drainage
Dark Yellow	Footpath/Sidewalk/Track
Light Grey	Motoways
Dark Grey	Railways
Light Brown	Embankment
Dark Brown	Building
Light Purple	Vegetation
Dark Purple	Power Line Crossings W
Light Blue-Grey	Street Furniture
Dark Blue-Grey	Power Line Crossing St
Light Green-Grey	Lessure Area
Dark Green-Grey	Processing Plant / Indust
Light Yellow-Grey	Substation
Dark Yellow-Grey	Temporary Object
Light Grey-Grey	Interpolated Ground Poi

The conductors may swing (blow-out) to a maximum of 45 Degrees during very strong winds, clearances need to be maintained for this situation.

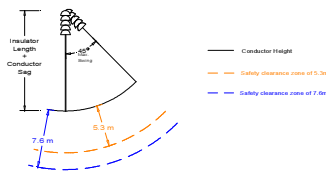

ZP044-220 13914 A