


DESIGN VEHICLE: LARGE CAR

Large Car (2006)
 Overall Length 5.079m
 Overall Width 1.872m
 Overall Body Height 1.525m
 Min Body Ground Clearance 0.310m
 Max Track Width 1.831m
 Lock to lock time 4.00s
 Kerb to Kerb Turning Radius 5.900m

DESIGN VEHICLE: BOX VAN

7.5t Box Van
 Overall Length 8.010m
 Overall Width 2.100m
 Overall Body Height 3.556m
 Min Body Ground Clearance 0.351m
 Track Width 2.064m
 Lock to lock time 4.00s
 Kerb to Kerb Turning Radius 7.400m

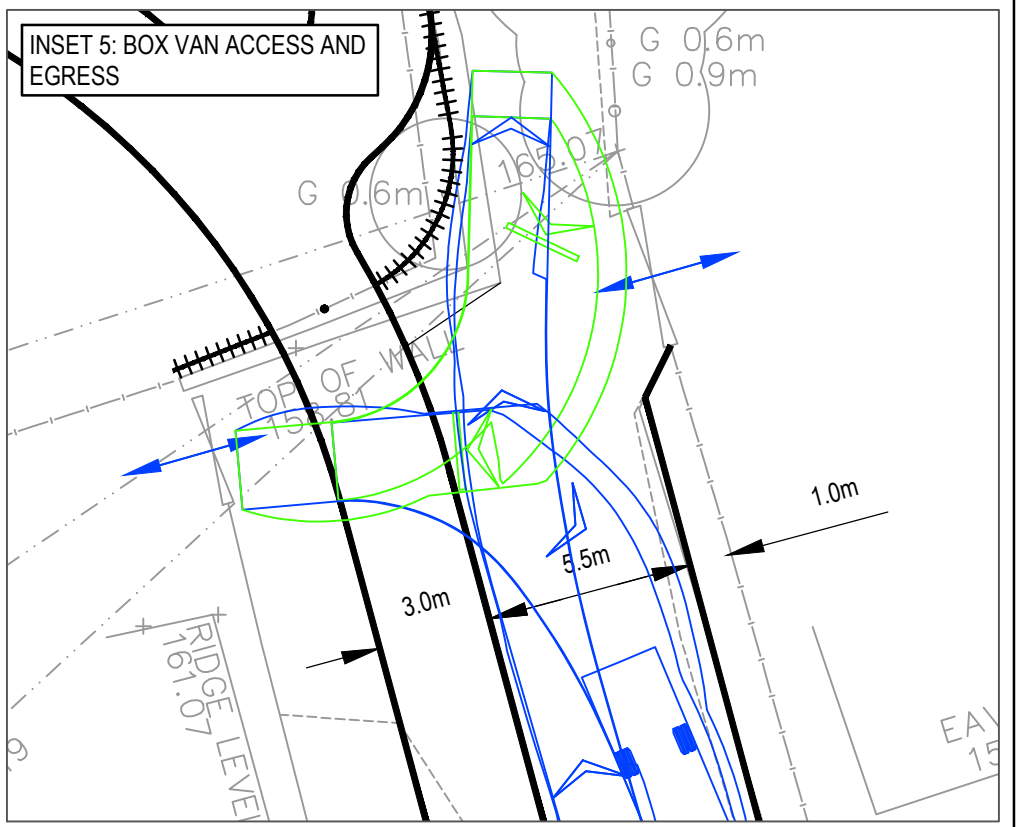

REV	DATE	BY	DESCRIPTION	CHK	APP
A	23/05/2022	CJR	UPDATED LAYOUT	PMO	PMO
-	26/04/2022	MSP	INITIAL ISSUE	PMO	PMO

STATUS: PRELIMINARY

PROJECT
BRADLEY VILLA FARM,
HUDDERSFIELD

DRAWING TITLE
PROPOSED PEDESTRIAN/CYCLE LINK TO
BRADLEY ROAD -
SWEEPED PATH ANALYSIS

CLIENT			
REDROW PLC			
CHECKED	APPROVED	DRG No.	
PMO	PMO	19154/ATR/05	
DRAWN BY:	SCALE @ A3	DATE	REV.
MSP	1:200	MAY 2022	A

OPTIMA
Intelligent Highway Solutions
Suite 1, 3rd Floor, Goodbard House, Infirmary Street
Leeds LS1 2JP
optimahighways.com T 0113 245 1679