


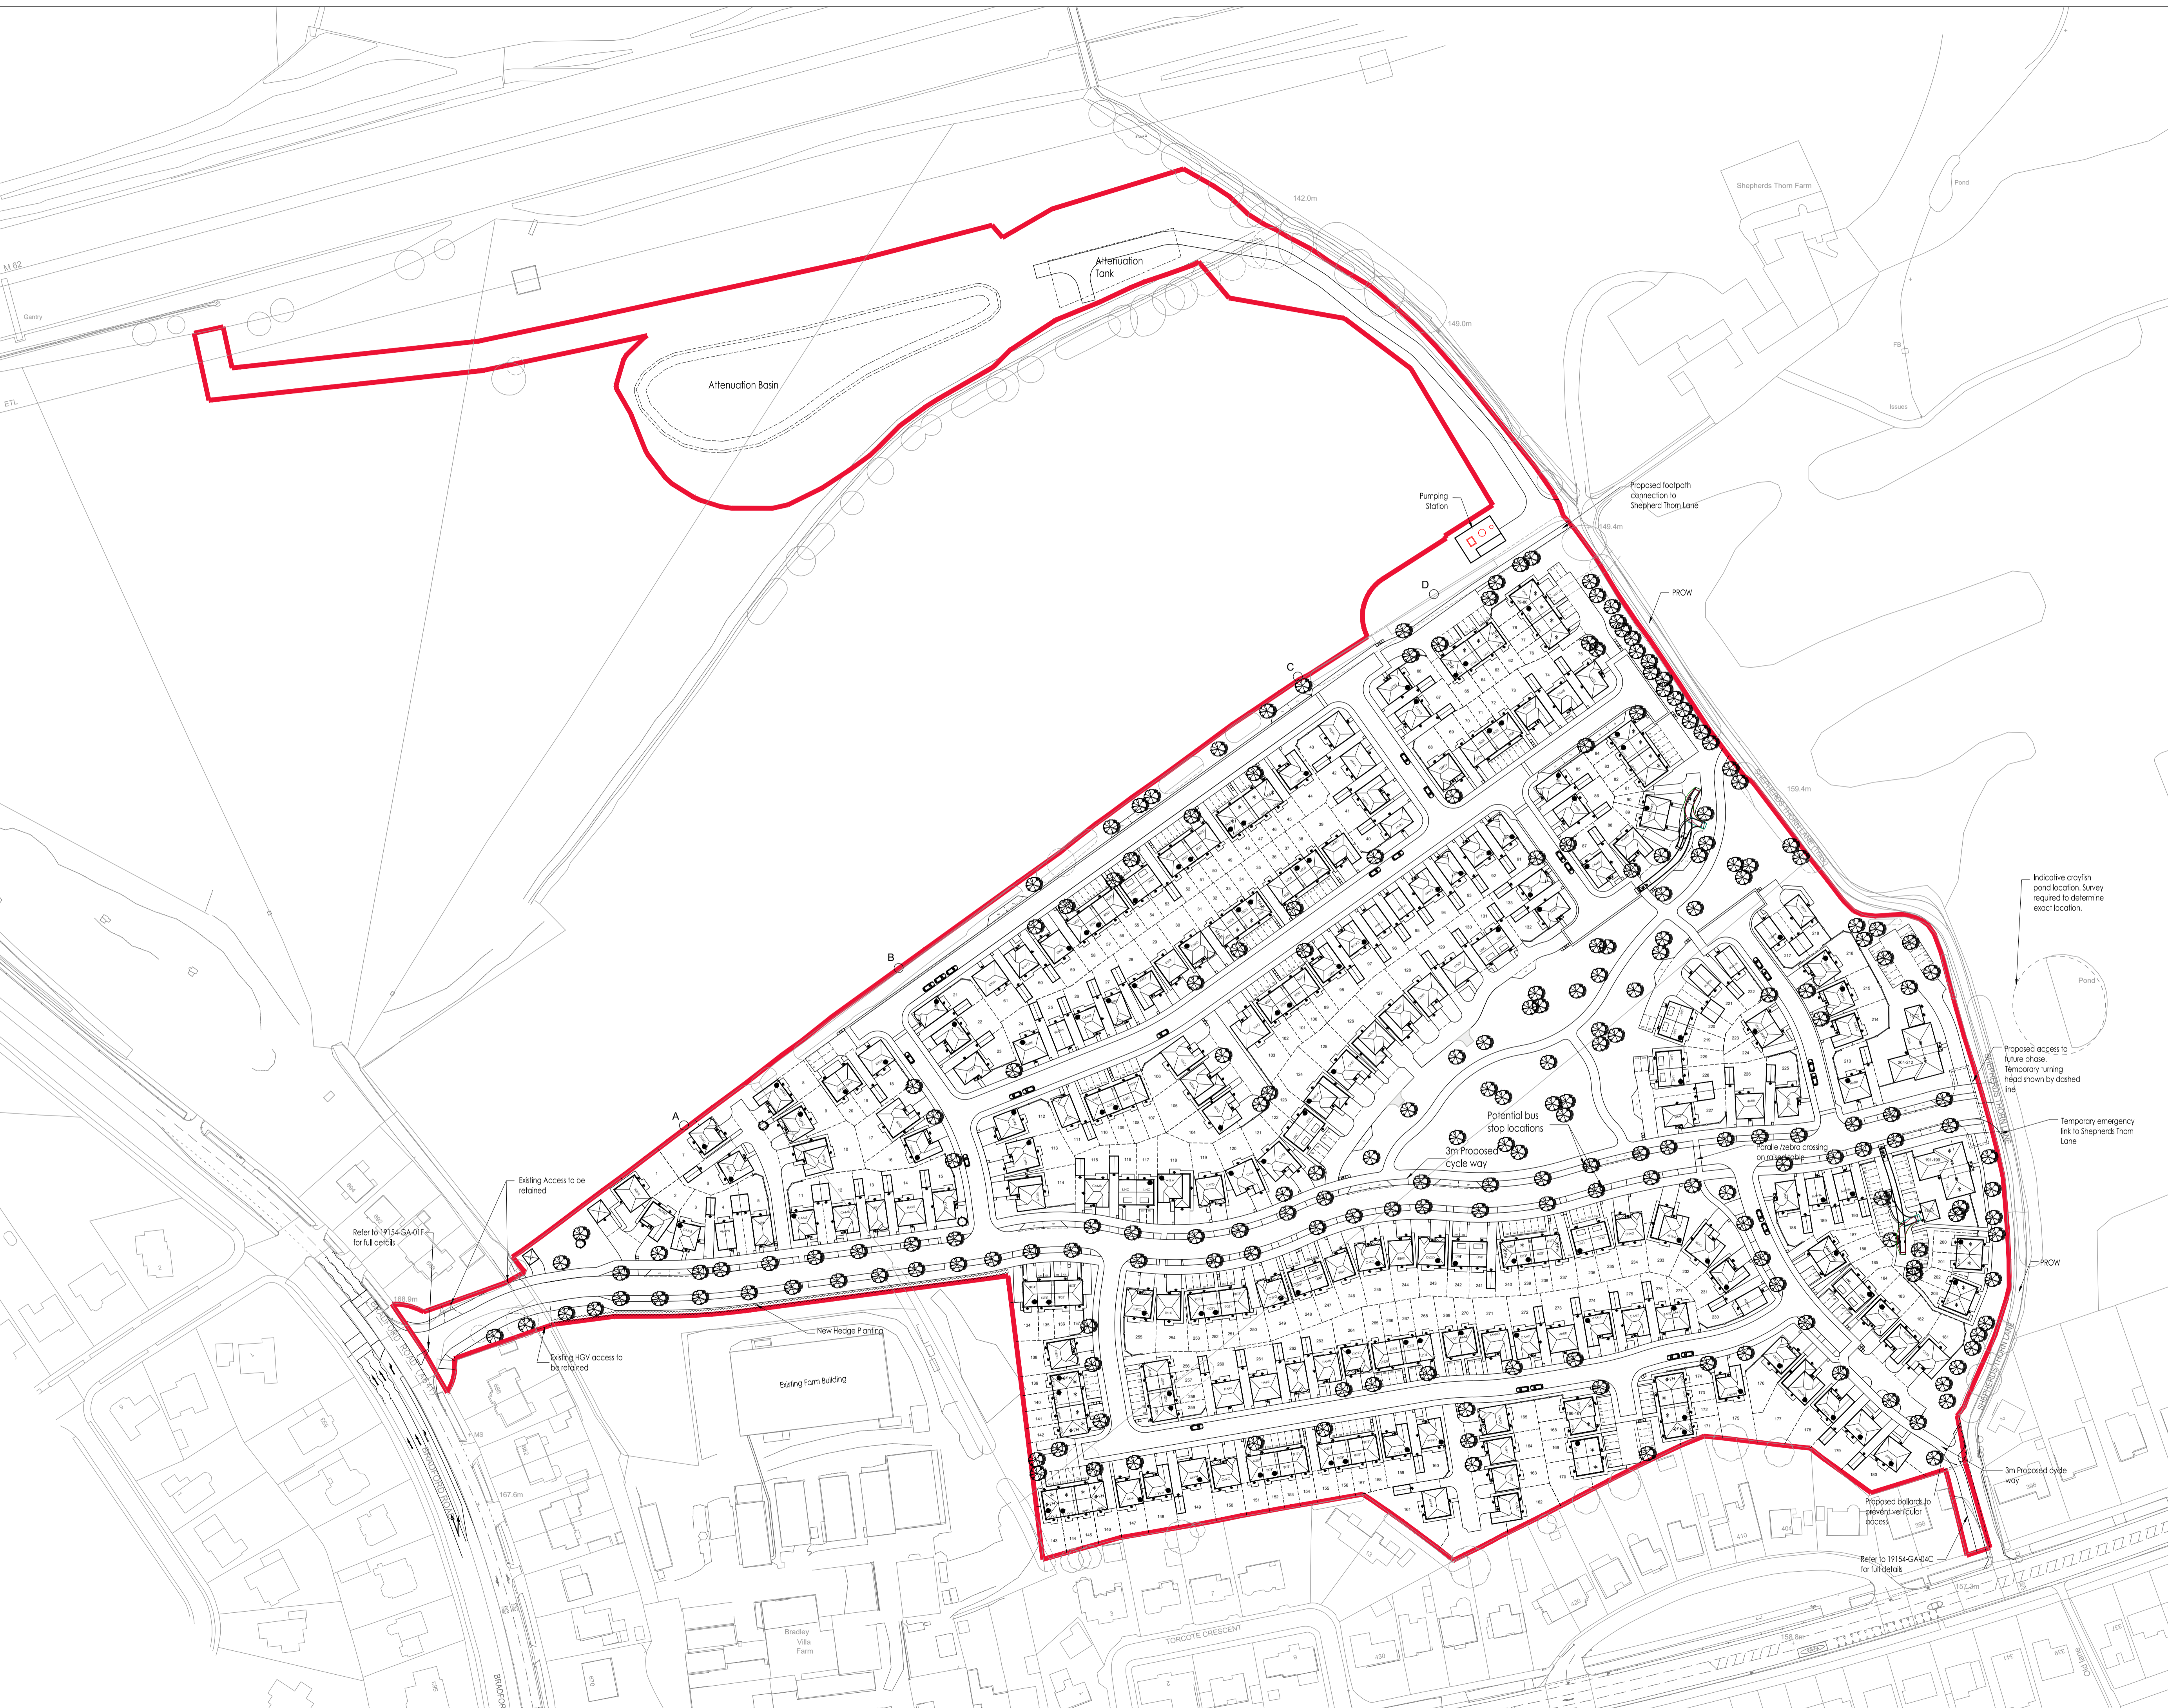

KEY

- INDICATES OPPOSITE HANDING.
- INDICATES DWELLING ENTRANCE POINT.
- EXISTING TREE/HEDGE TO BE RETAINED.
- INDICATES AFFORDABLE HOMES.
- INDICATES VISITOR PARKING BAY.
- INDICATES DE-MOUNTABLE BOLLARDS.
- INDICATES BIN PRESENTATION POINT.
- EXISTING TREE/HEDGE TO BE REMOVED.
- INDICATIVE LANDSCAPING. REFER TO EXTERNAL LANDSCAPING DRAWINGS.
- INDICATES SUB-STATION POSITION.
- INDICATES BIN COLLECTION POINT.
- INDICATES ON STREET VISITOR PARKING.
- GRASSCRETE.



N	20.09.22	CP	BIN PRESENTATION POINTS ADDED. GARAGES MOVED TO INCREASE PARKING TO SOME PLOTS. MINOR HIGHWAY AMENDMENTS AS REQUESTED FROM LPA.	CTP
M	16.06.22	EVY	FIRST HOMES UNITS NOTED ON RESPECTED PLOTS	CTP
L	23.05.22	EVY	TURNING HEADS ADDED IN ACCORDANCE WITH LPA COMMENTS.	CTP
K	14.04.22	RE	LAYOUT UPDATES IN ACCORDANCE WITH LPA COMMENTS.	CTP
J	24.03.22	RE	PLOTS 20, 30 AND 18 HANDLED.	CTP
I	30.03.22	RE	LAYOUT UPDATES IN ACCORDANCE WITH LPA COMMENTS.	CTP
G	03.03.22	RE	LAYOUT UPDATES IN ACCORDANCE WITH LPA COMMENTS.	CTP
F	21.02.22	RE	LAYOUT UPDATES IN ACCORDANCE WITH LPA COMMENTS.	CTP
E	07.12.21	EVY	LAYOUT UPDATES IN ACCORDANCE WITH LPA COMMENTS.	CTP
D	16.11.21	RE	FOOTPATH LINK TO NORTHEAST CORNER ADDED.	CTP
C	03.11.21	EVY	LAYOUT UPDATES IN ACCORDANCE WITH LPA COMMENTS.	CTP
B	01.10.21	RE	GENERAL AMENDS	CTP
A	23.09.21	RE	LAYOUT UPDATES IN ACCORDANCE WITH LPA COMMENTS.	CTP
-	18.03.21	RE	INITIAL ISSUE	CTP
REV	DATE	BY	DESCRIPTION	APPROVED

REDROW HOMES

Redrow House, Brunel Road, Wakefield 41 Industrial Estate, WF2 0XG
Tel: +44 (0)1924 822 566
www.redrow.co.uk

WORKING NAME:	
PROJECT:	BRADFORD ROAD HUDDERSFIELD
TITLE:	PROPOSED SITE LAYOUT

SCALE @:	1:1000	DESIGN/OWNER:	RE	APPROVED:	CTP	DATE:	18.03.21
PROJECT No:	BVF	DRAWING No:	BVF-16-02-03	REV:	N		

© Redrow plc or its group companies. All rights reserved.

MTD\architect\Facility Projects\Bradley Villa Farm - Huddersfield\Drawings\16\16-02-03 - Proposed Site Layout.dwg 20 Jun 2022 - 5:08pm
 MTD\architect\Facility Projects\Bradley Villa Farm - Huddersfield\Drawings\16\16-02-03 - Proposed Site Layout.dwg 20 Jun 2022 - 5:08pm