


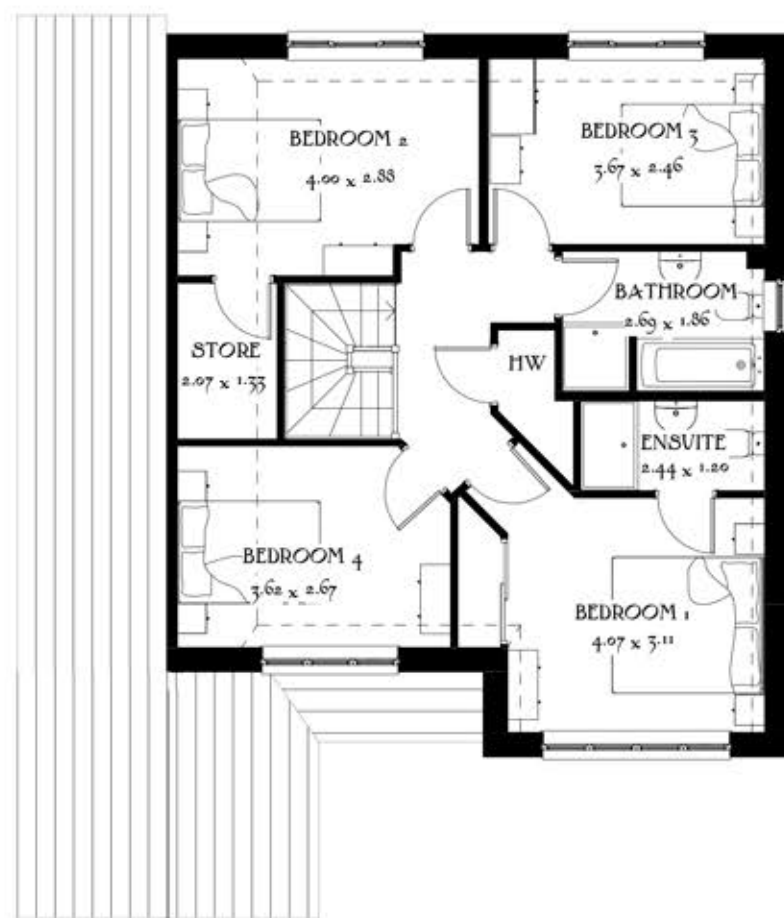

First Floor



Ground Floor

Scale 1:100 @ A3
0m 1m 2m 3m 4m 5m



Front Elevation



Side Elevation



Rear Elevation



Side Elevation

Chester

Heritage Collection
F Series

Elevation Code: B1

Date: Jan 2021
EF_CHTR_DM.1