



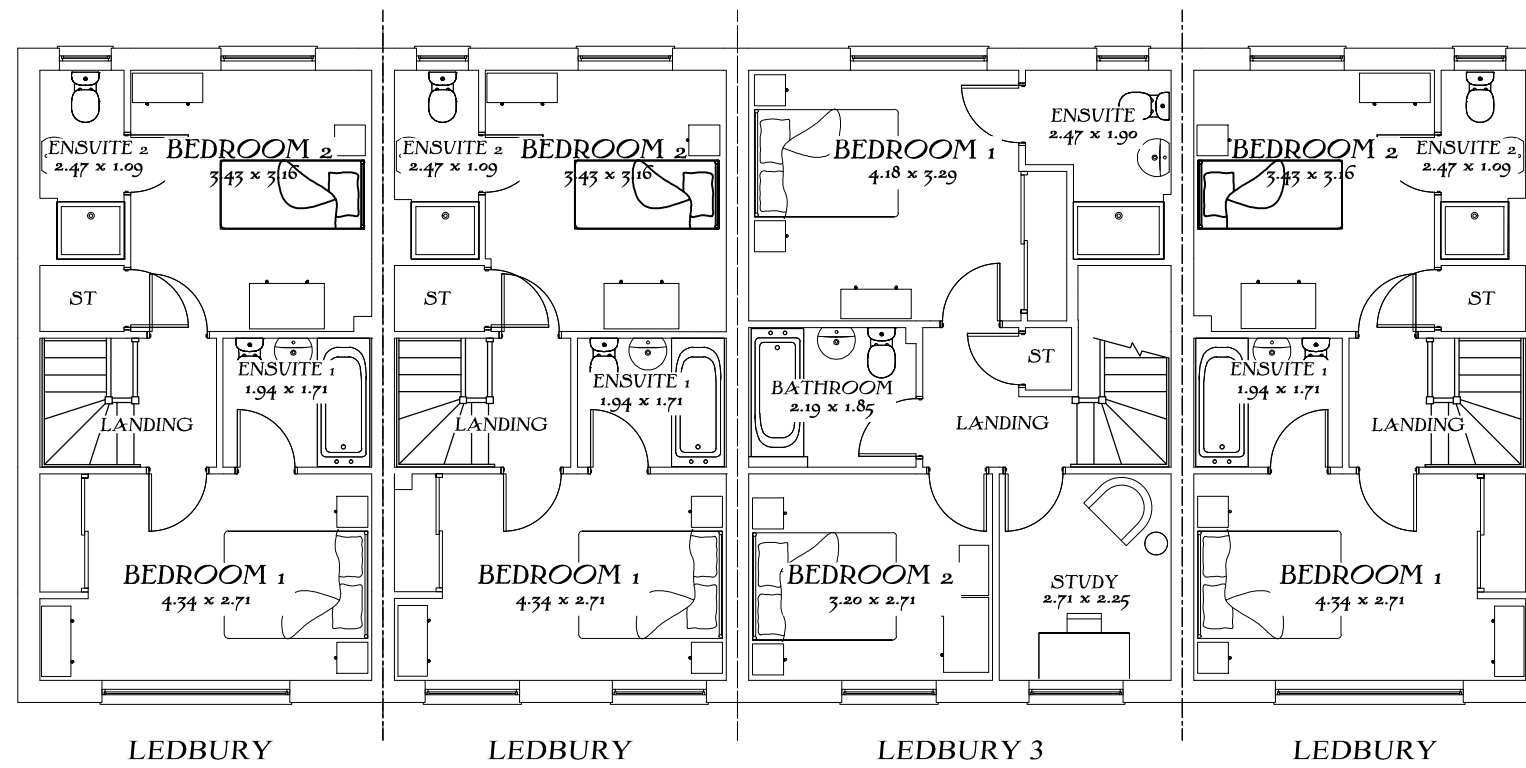

First Floor

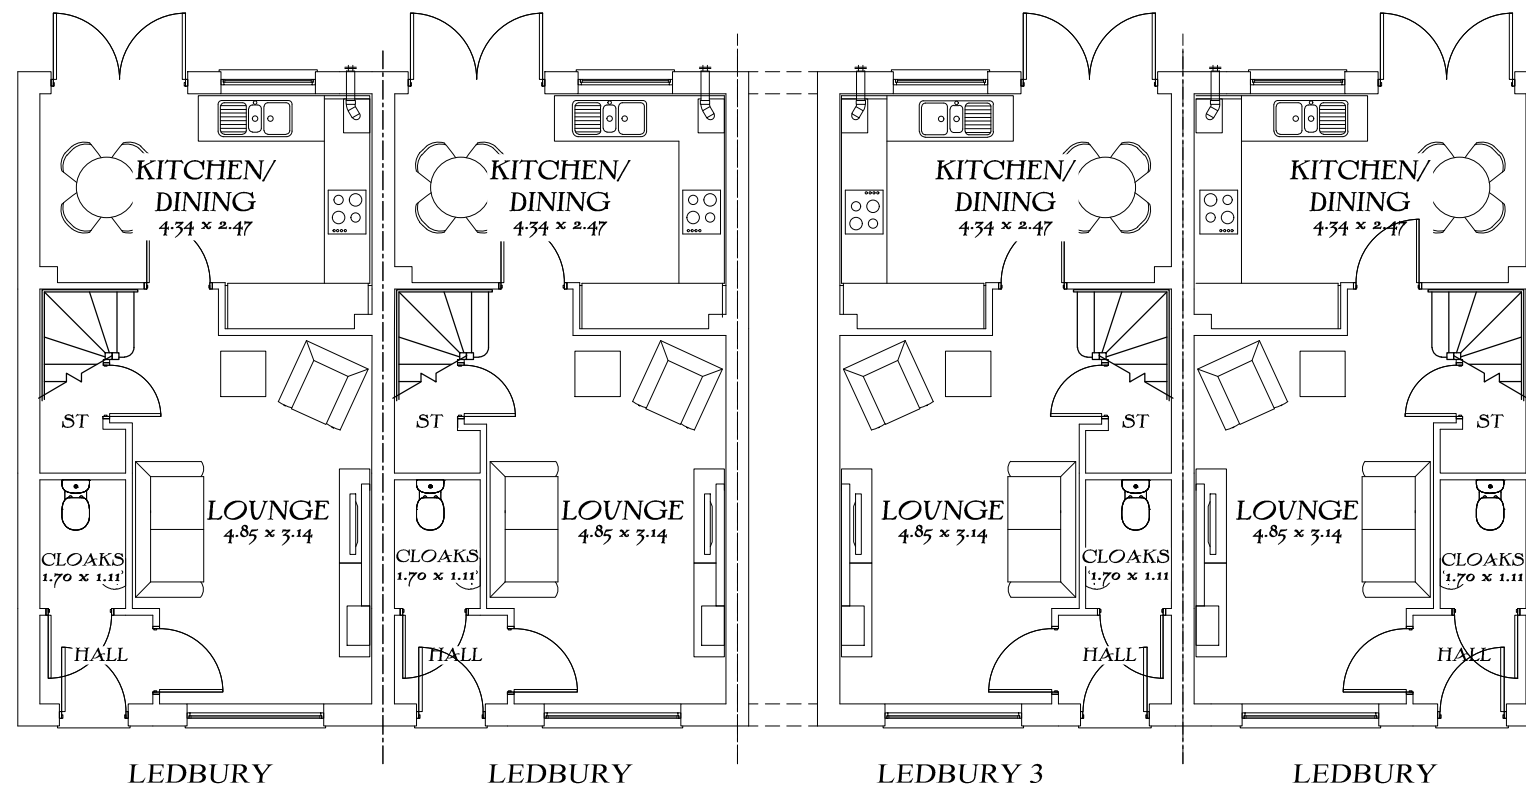

Ground Floor

The Ledbury 4 Block

Heritage Collection
"2017 Edition"

EF Series

DATE: January 2017

REV: -

EF_LL4_M.4
EF_LEDB_EM.4
EF_LEDB_MM.4
EF_LED3_MM.4

Drawing Scale 1:100 @ A3
Bedroom dimensions taken into wardrobe recess
* Maximum Dimension

