


M:\2 Feasibility Projects\Bradley Villa Farm - Huddersfield\Drawings\1 Internal\2 Planning\Layouts\BVF-16-02-00D - Proposed Affordable Housing Plan.dwg 14 Aug. 2022 - 12:12pm

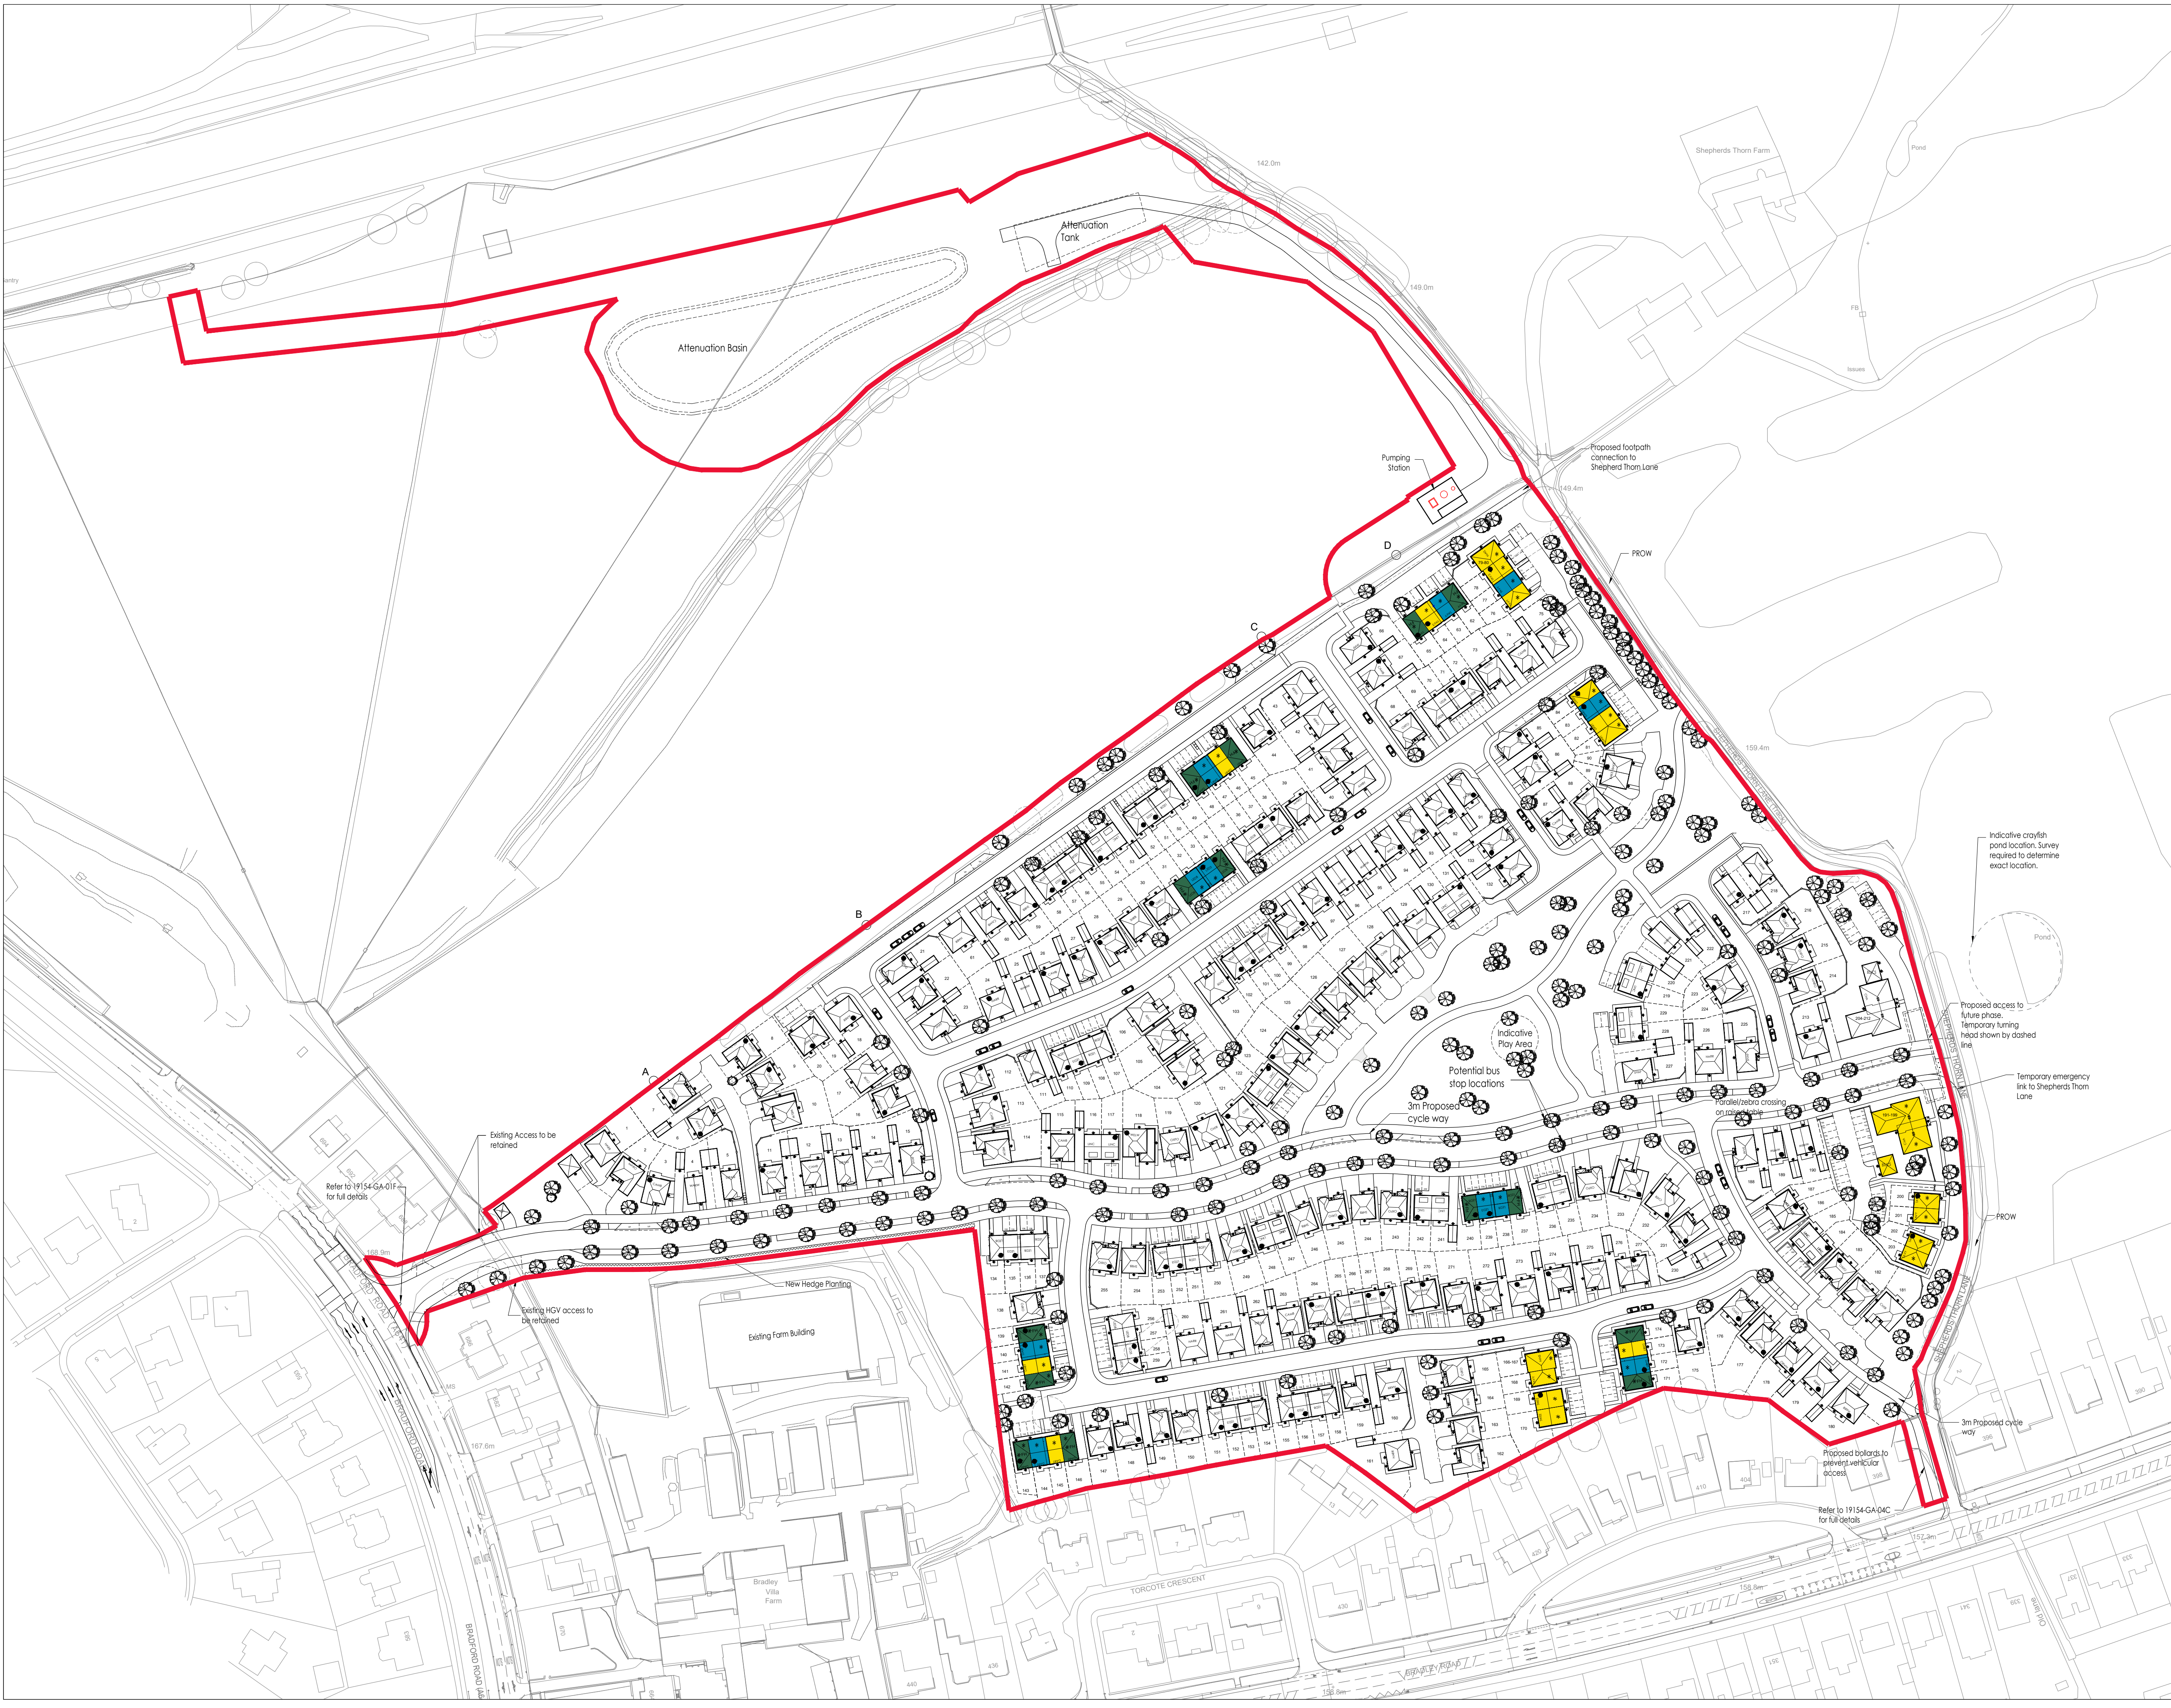

DO NOT SCALE



KEY

- INTERMEDIATE UNITS  
= 11 PLOTS IN TOTAL
- SOCIAL RENTED UNITS  
= 30 PLOTS IN TOTAL
- FIRST HOMES UNITS  
= 14 PLOTS IN TOTAL

|     |          |    |                                                                               |          |
|-----|----------|----|-------------------------------------------------------------------------------|----------|
| D   | 03/09/22 | ND | AFFORDABLE LAYOUT UPDATED IN ACCORDANCE WITH CHANGES TO DRAWING BVF-16-02-00D | RE       |
| C   | 16.06.22 | EW | AFFORDABLE HOUSING MIX ADAPTED, FIRST HOMES UNITS ADDED                       | RE       |
| B   | 24.03.22 | AS | AFFORDABLE LAYOUT UPDATED IN ACCORDANCE WITH CHANGES TO DRAWING BVF-16-02-00D | RE       |
| A   | 18.03.21 | EW | AFFORDABLE LAYOUT UPDATED IN ACCORDANCE WITH CHANGES TO DRAWING BVF-16-02-00B | CTP      |
| -   | 18.03.21 | RE | INITIAL ISSUE                                                                 | CTP      |
| REV | DATE     | BY | DESCRIPTION                                                                   | APPROVED |



Redrow House, Brunel Road, Wakefield 41 Industrial Estate, WF2 0XG  
Tel: +44 (0)1924 822 565  
www.redrow.co.uk

MARKETING NAME  
-

PROJECT  
BRADFORD ROAD  
HUDDERSFIELD

TITLE  
PROPOSED AFFORDABLE HOUSING PLAN

|                      |                            |                 |                  |
|----------------------|----------------------------|-----------------|------------------|
| SCALE @ A1<br>1:1000 | DESIGN/OWN<br>RE           | APPROVED<br>CTP | DATE<br>22.03.21 |
| PROJECT No<br>BVF    | DRAWING No<br>BVF-16-02-08 | REV<br>D        |                  |

© Redrow plc or its group companies. All rights reserved.