


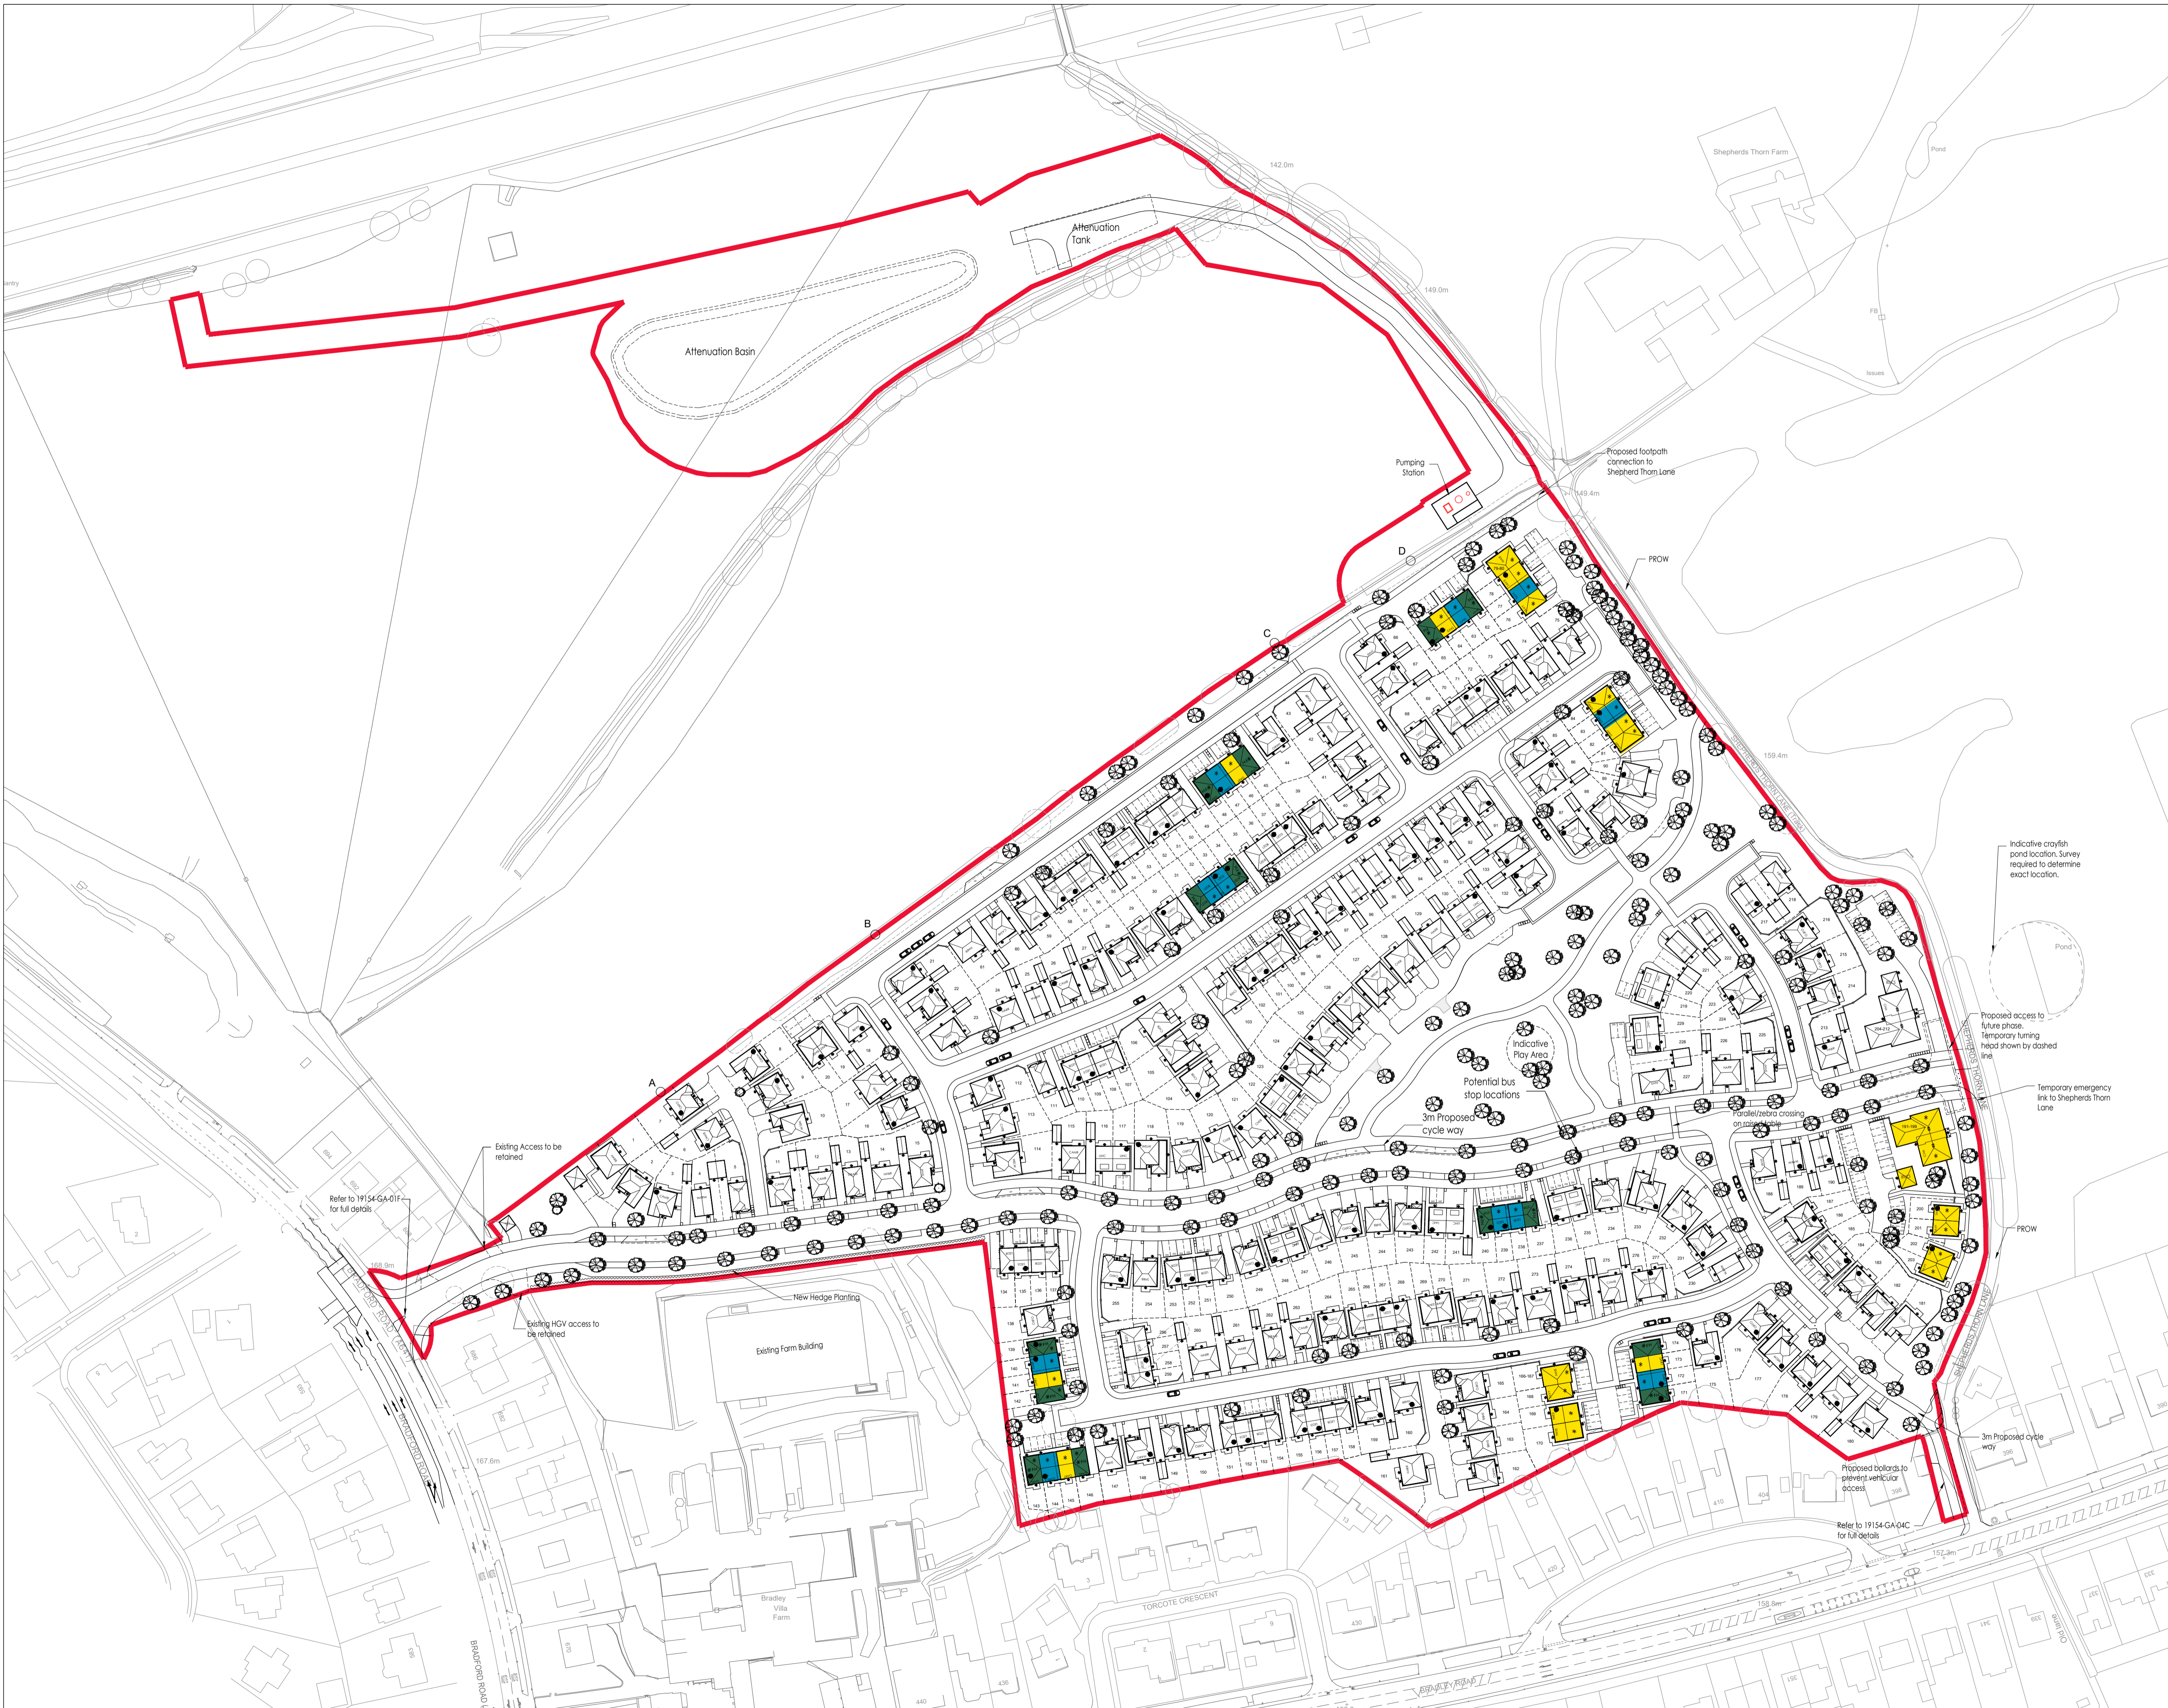

KEY

- INTERMEDIATE UNITS
= 11 PLOTS IN TOTAL
- SOCIAL RENTED UNITS
= 30 PLOTS IN TOTAL
- FIRST HOMES UNITS
= 14 PLOTS IN TOTAL



E	03/08/22	EW	AFFORDABLE LAYOUT UPDATED IN ACCORDANCE WITH CHANGES TO DRAWING BVF-16-02-017	RE
D	03/08/22	ND	AFFORDABLE LAYOUT UPDATED IN ACCORDANCE WITH CHANGES TO DRAWING BVF-16-02-002	RE
C	16/06/22	EW	AFFORDABLE HOUSING MIX ADAPTED, FIRST HOMES UNITS ADDED	RE
B	24/03/22	AS	AFFORDABLE LAYOUT UPDATED IN ACCORDANCE WITH CHANGES TO DRAWING BVF-16-02-001	RE
A	18/03/21	EW	AFFORDABLE LAYOUT UPDATED IN ACCORDANCE WITH CHANGES TO DRAWING BVF-16-02-008	CTP
-	18/03/21	RE	INITIAL ISSUE	CTP
REV	DATE	BY	DESCRIPTION	APPROVED

REDROW HOMES

Redrow House, Brunel Road, Wakefield 41 Industrial Estate, WF2 0XG
Tel: +44 (0)1924 822 566
www.redrow.co.uk

MARKETING NAME: -

PROJECT: **BRADFORD ROAD HUDDERSFIELD**

TITLE: **PROPOSED AFFORDABLE HOUSING PLAN**

SCALE @ A1:	DESIGN/ISSUE:	APPROVED:	DATE:
1:1000	RE	CTP	22.03.21
PROJECT No:	DRAWING No:	REV:	
BVF	BVF-16-02-08	E	

MZF Feasibility Project/Bradley Villa Farm, Huddersfield/Drawings/1 Layouts/BVF-16-02-08E-Proposed Affordable Housing Plan.dwg 20 Jan. 2023 - 4:15pm