

**Site Hours**  
Monday-Friday 07:30 - 18:00  
Saturday 08:00 - 13:00  
Sunday Site not open  
No deliveries to arrive outside of these working hours.


GMI deliveries to report to GMI compound.  
Winvic deliveries to report to Winvic Compound.

All traffic to remain on the site haul road until they reach the destined compound.

No reversing permitted on site.

Site limit is 5 mph.

No waiting permitted on Cliff Hollins lane.

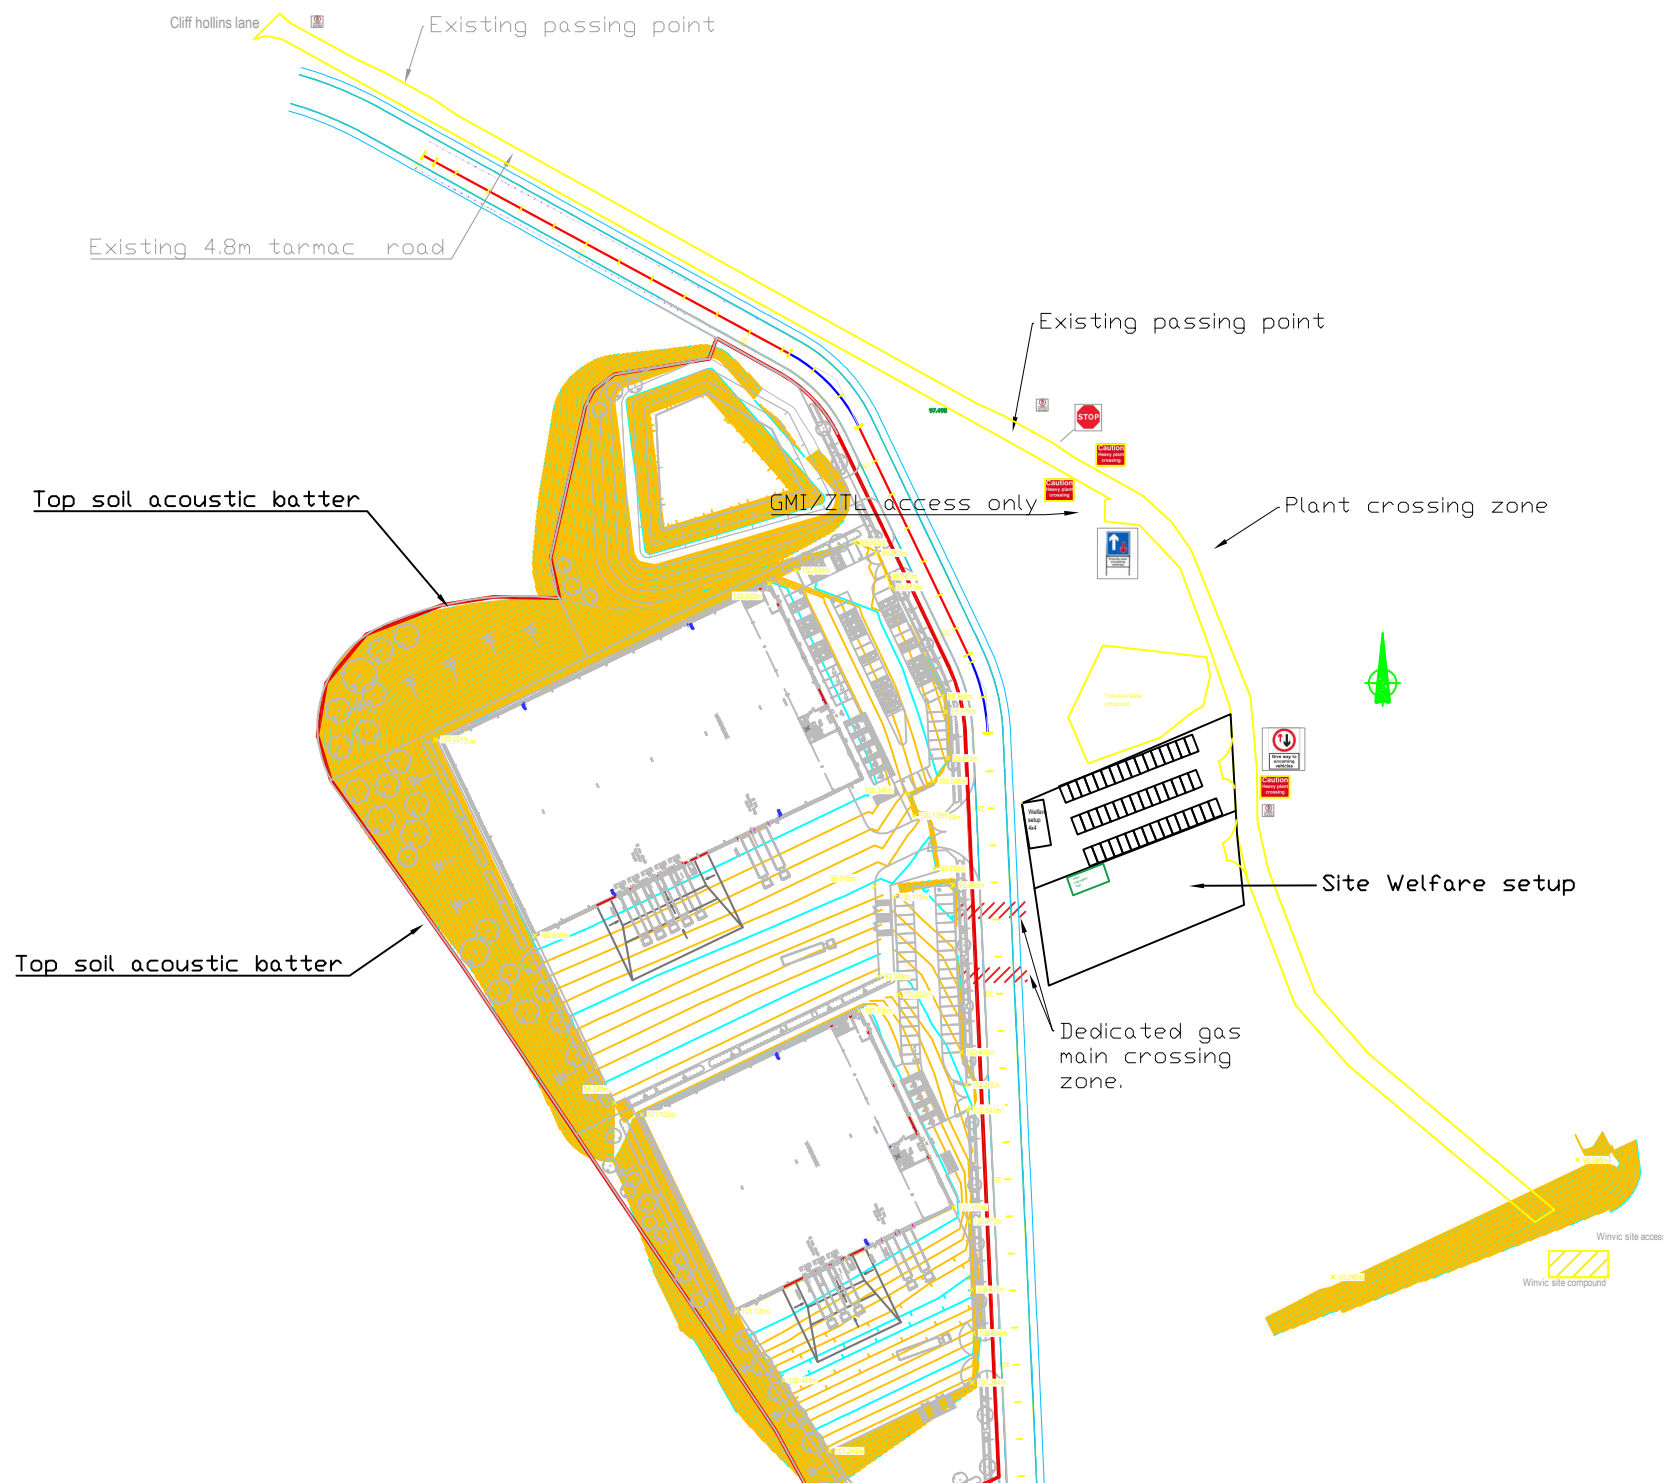

**Caution Heavy plant crossing**

Heavy plant crossing, adhere to intersection signage.

**STOP**

Traffic to come to a full stop to ensure they can cross the intersection safely

**Priority over oncoming vehicles**

Priority to cross junction at intersection

**Give way to oncoming vehicles**

Give priority to oncoming vehicles

**5 MPH PLEASE Drive slowly at all times**

5 mph at all times

**Bradford Interchange 26**

**Site safety plan**

**Site safety plan**

**NTS**