
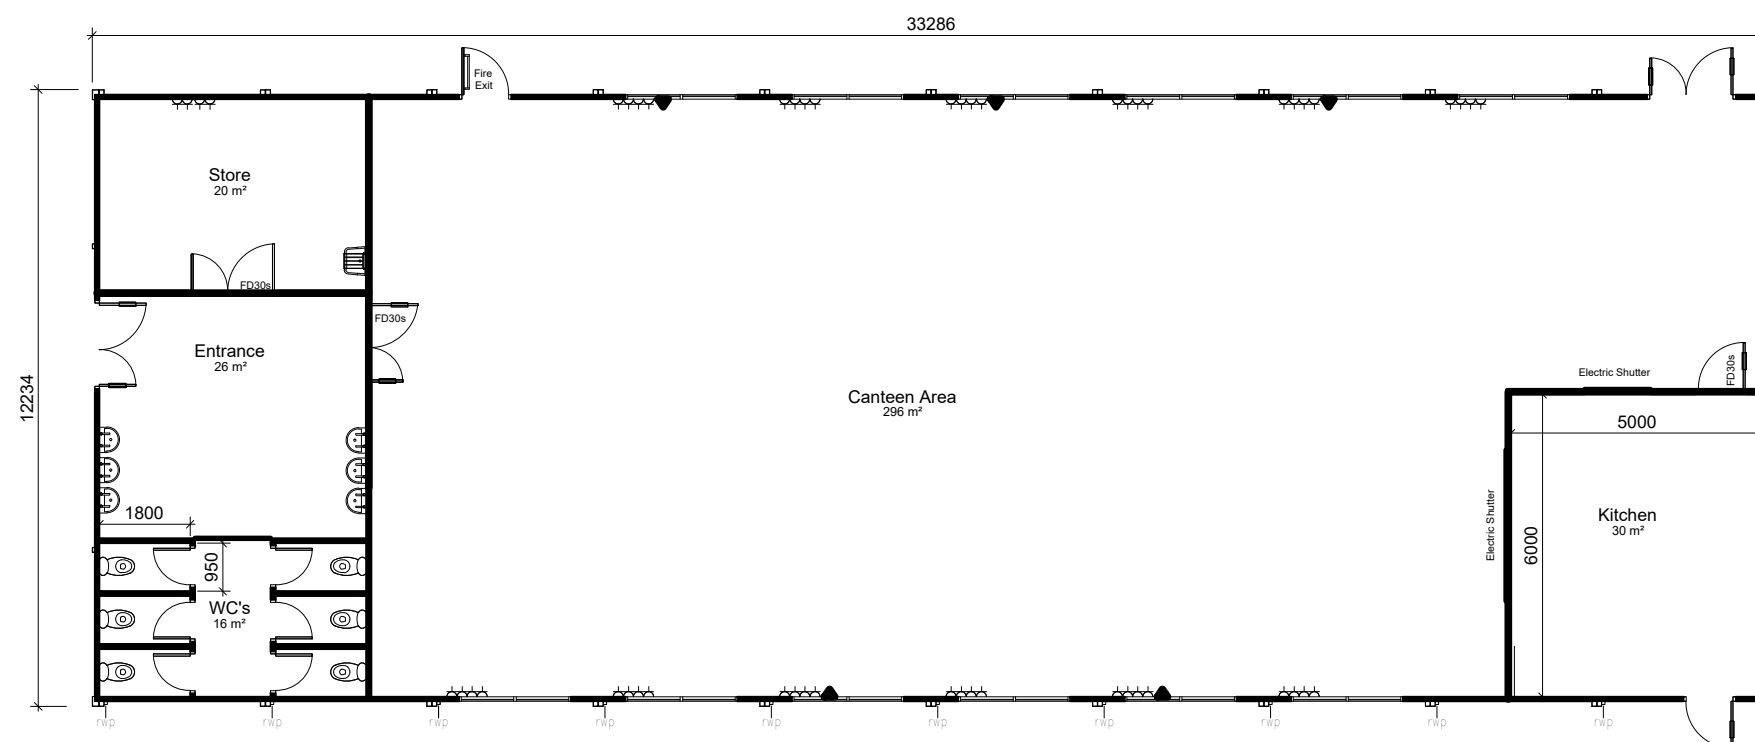
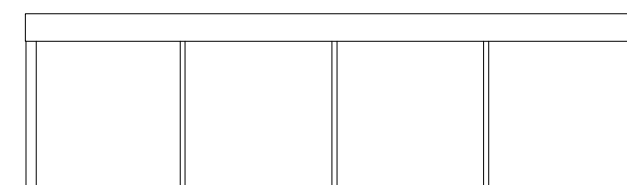
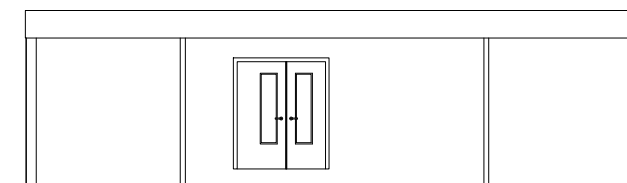


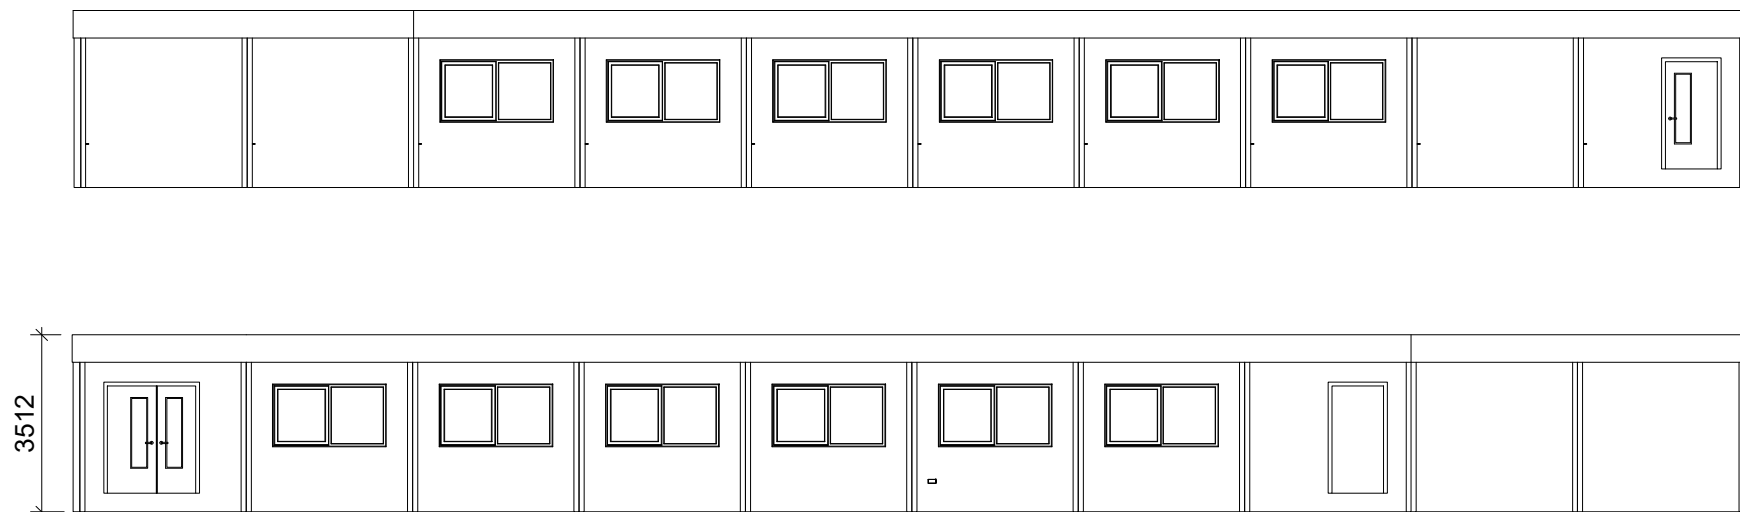

Block B

Portakabin

Moor End Academy

at Dryclough Road,
Crosland Moor,
Huddersfield
HD4 5JA

Date: 10.05.2021

Scale : 1:150 @ A3

Dwg No: DLPEBLOCKB