



Grass Verge

Footpath

ELEVATION A



Wakefield Road
(30mph)

Existing 9.0m high streetlight

Ground Level
0.0m AGL



Footpath

4141

5065

Approx. Flowers Level
1.7m AGL



Existing 9.0m high streetlight

Existing fence

Proposed G-100876 cabinet


Proposed 2No. cabinets

Proposed Phase 8 monopole c/w
wraparound cabinet at base

Existing electrical power cabinet

Park View
(30mph)

PROPOSED SITE PLAN

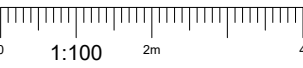

Antenna Aperture ID	Proposed 4G/5G Bearing
A1	0°
A2	0°
B1	120°
B2	120°
C1	240°
C2	240°

NOTES:
1. ALL DIMENSIONS IN MM UNLESS OTHERWISE NOTED.

Master:	MBNL / EE:	Project:	Purpose of Issue:	Issue:
M001	MBNL	5G UNILATERAL	Planning	A
Date:	03/05/2021	Revision / Upgrade Description:		
Drawn:	CDN	First Issue - Site nomination dated: TBC		
Checked:	DH			
Approved:	SD			

CK Hutchison
Networks (UK)
Limited

Great Brighams Mead,
Vastern Road, Reading,
Berkshire, England,
RG1 8DJ

Design Consultant & Principal Contractor:



WHP Telecoms

Unit 1 Maple Park,
Low Fields Avenue, Leeds
LS12 6HH

Tel: 01133023550
e-mail: info@whptelecoms.com

Site Name:
SW AT WAKEFIELD ROAD

Site ID:
KKS17526

Address:
WAKEFIELD ROAD,
EARLSHEATON,
DEWSBURY,
KIRKLEES,
WEST YORKSHIRE, WF12 8AH

Title:
210 PROPOSED SITE PLAN

Project:
5G UNILATERAL

Purpose of Issue:
PLANNING

EE Cell ID:	MBNL Cell ID:	Cell ID:
N/A	N/A	N/A

Master Drawing No:	Issue:
KKS17526_M001	A