
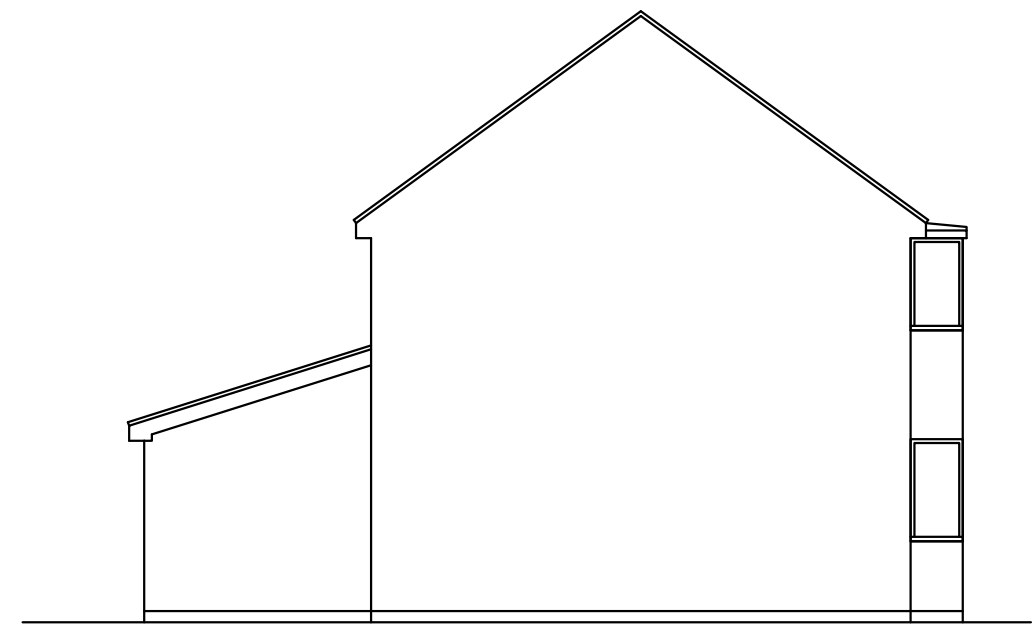
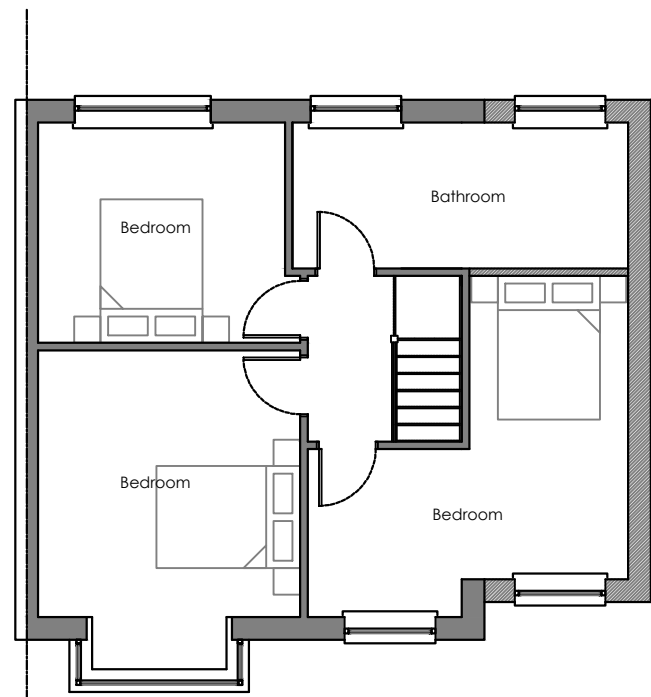


Planning drawings only - Not to be used for construction purposes.


Client
Project
57 Ullswater Ave
Title
Proposed Elevations & Plan

Scale	1:100 @ A3	Date
Drawn	AC	Checked
Drawing No.		Rev. A

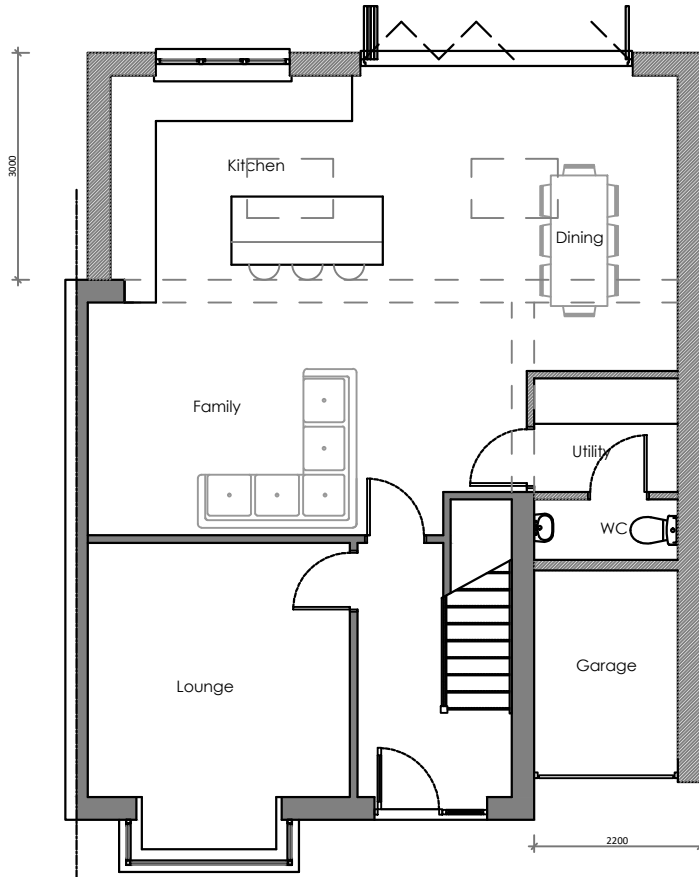

ARCHITECTURAL SERVICES FOR DOMESTIC EXTENSIONS, ALTERATIONS AND NEW BUILDS

01924 663241 / 07837 804088
andy@spacium.co.uk
www.spacium.co.uk

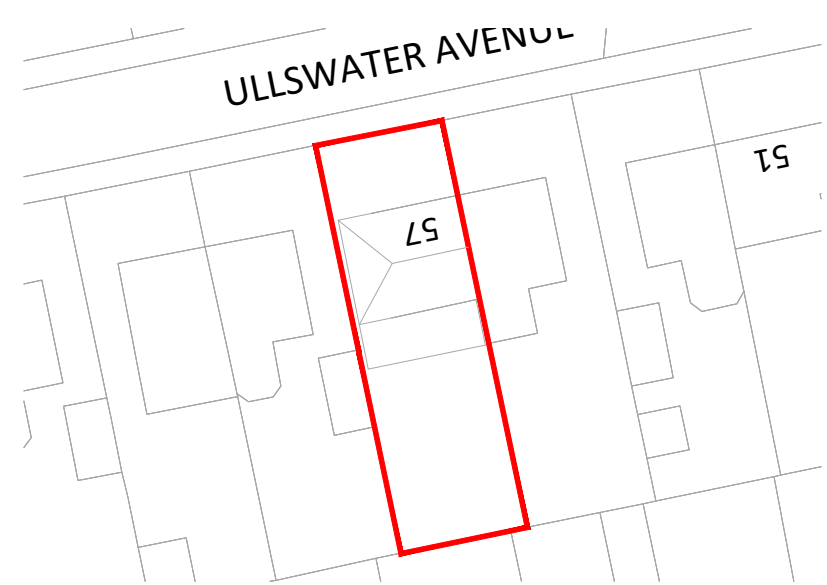

Block Plan 1:500