
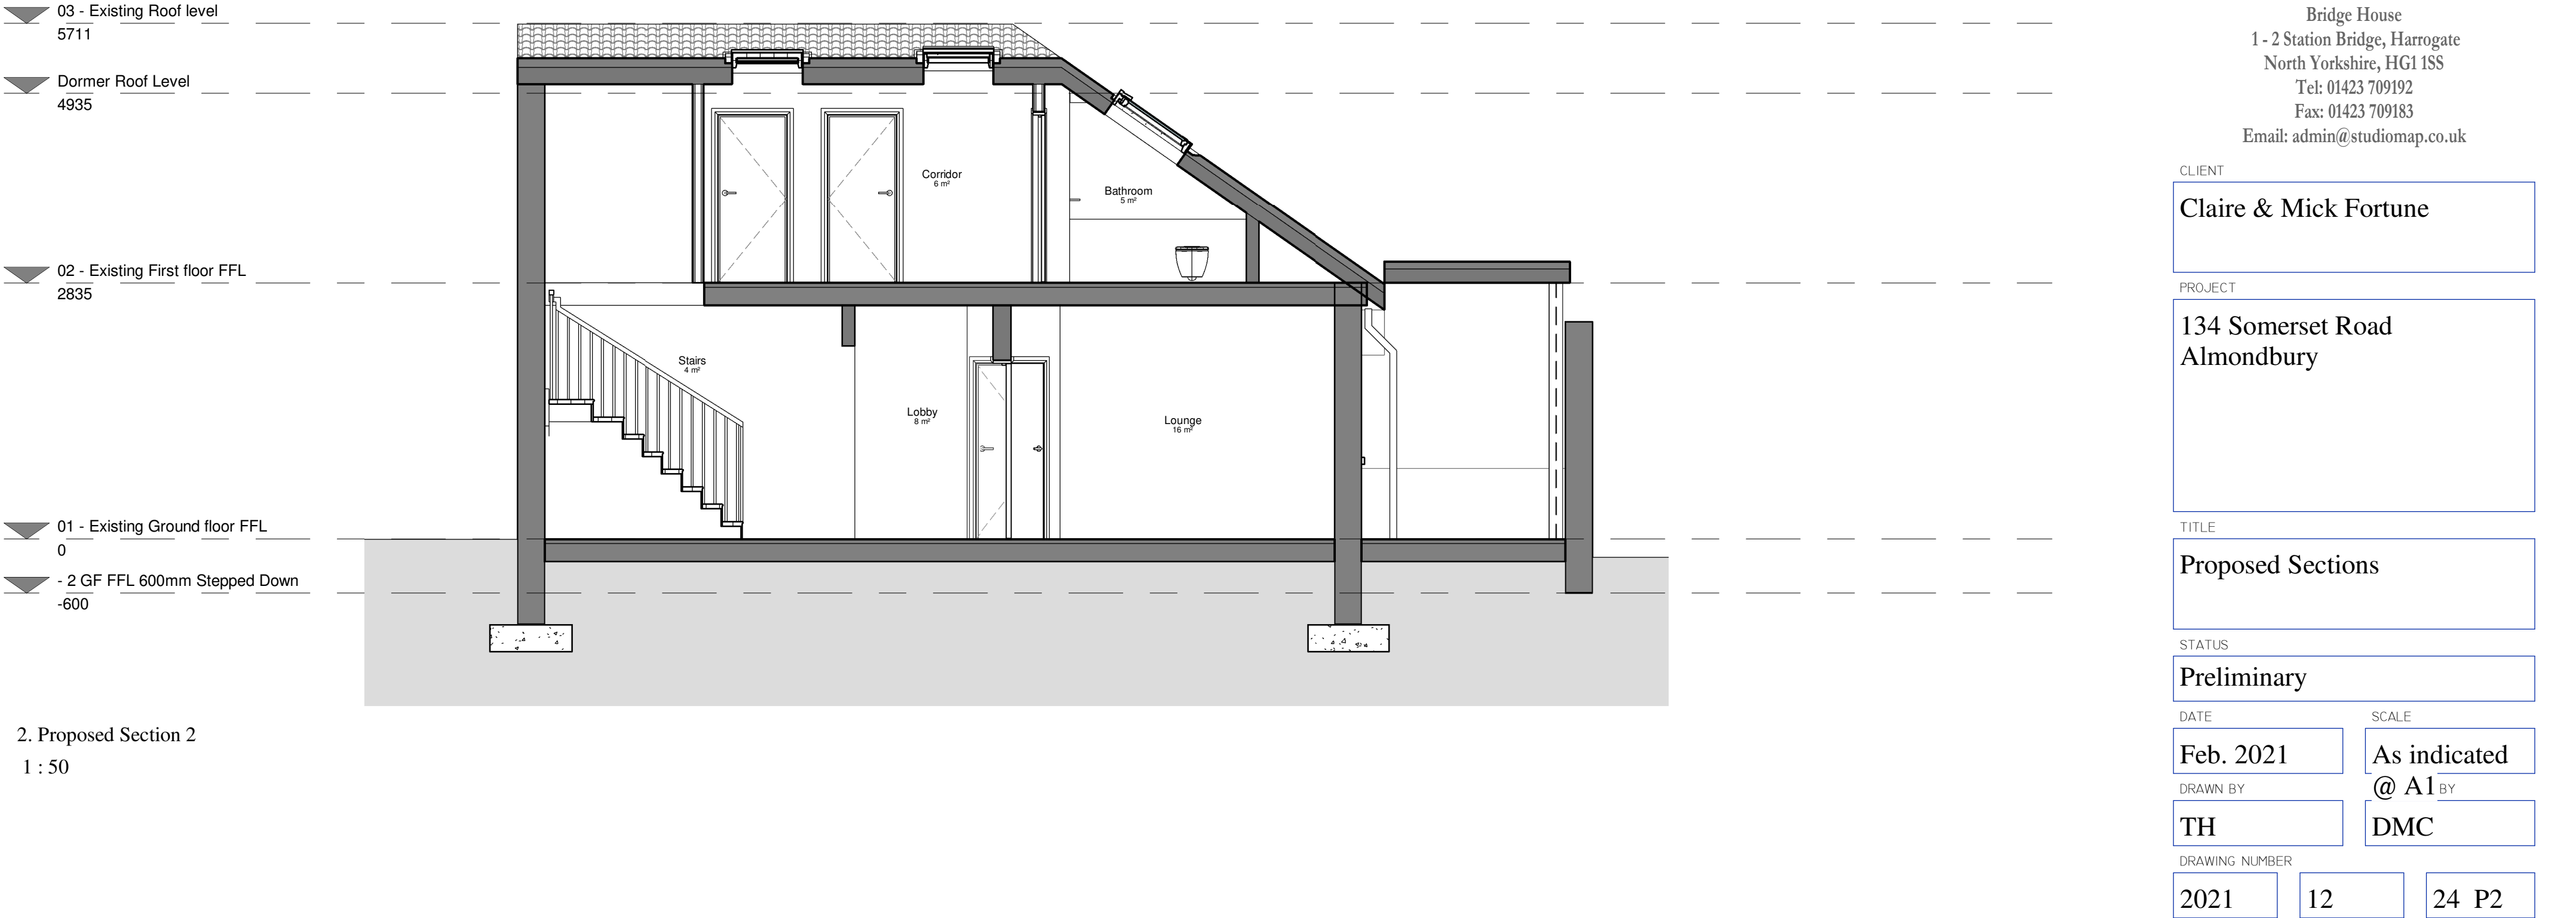


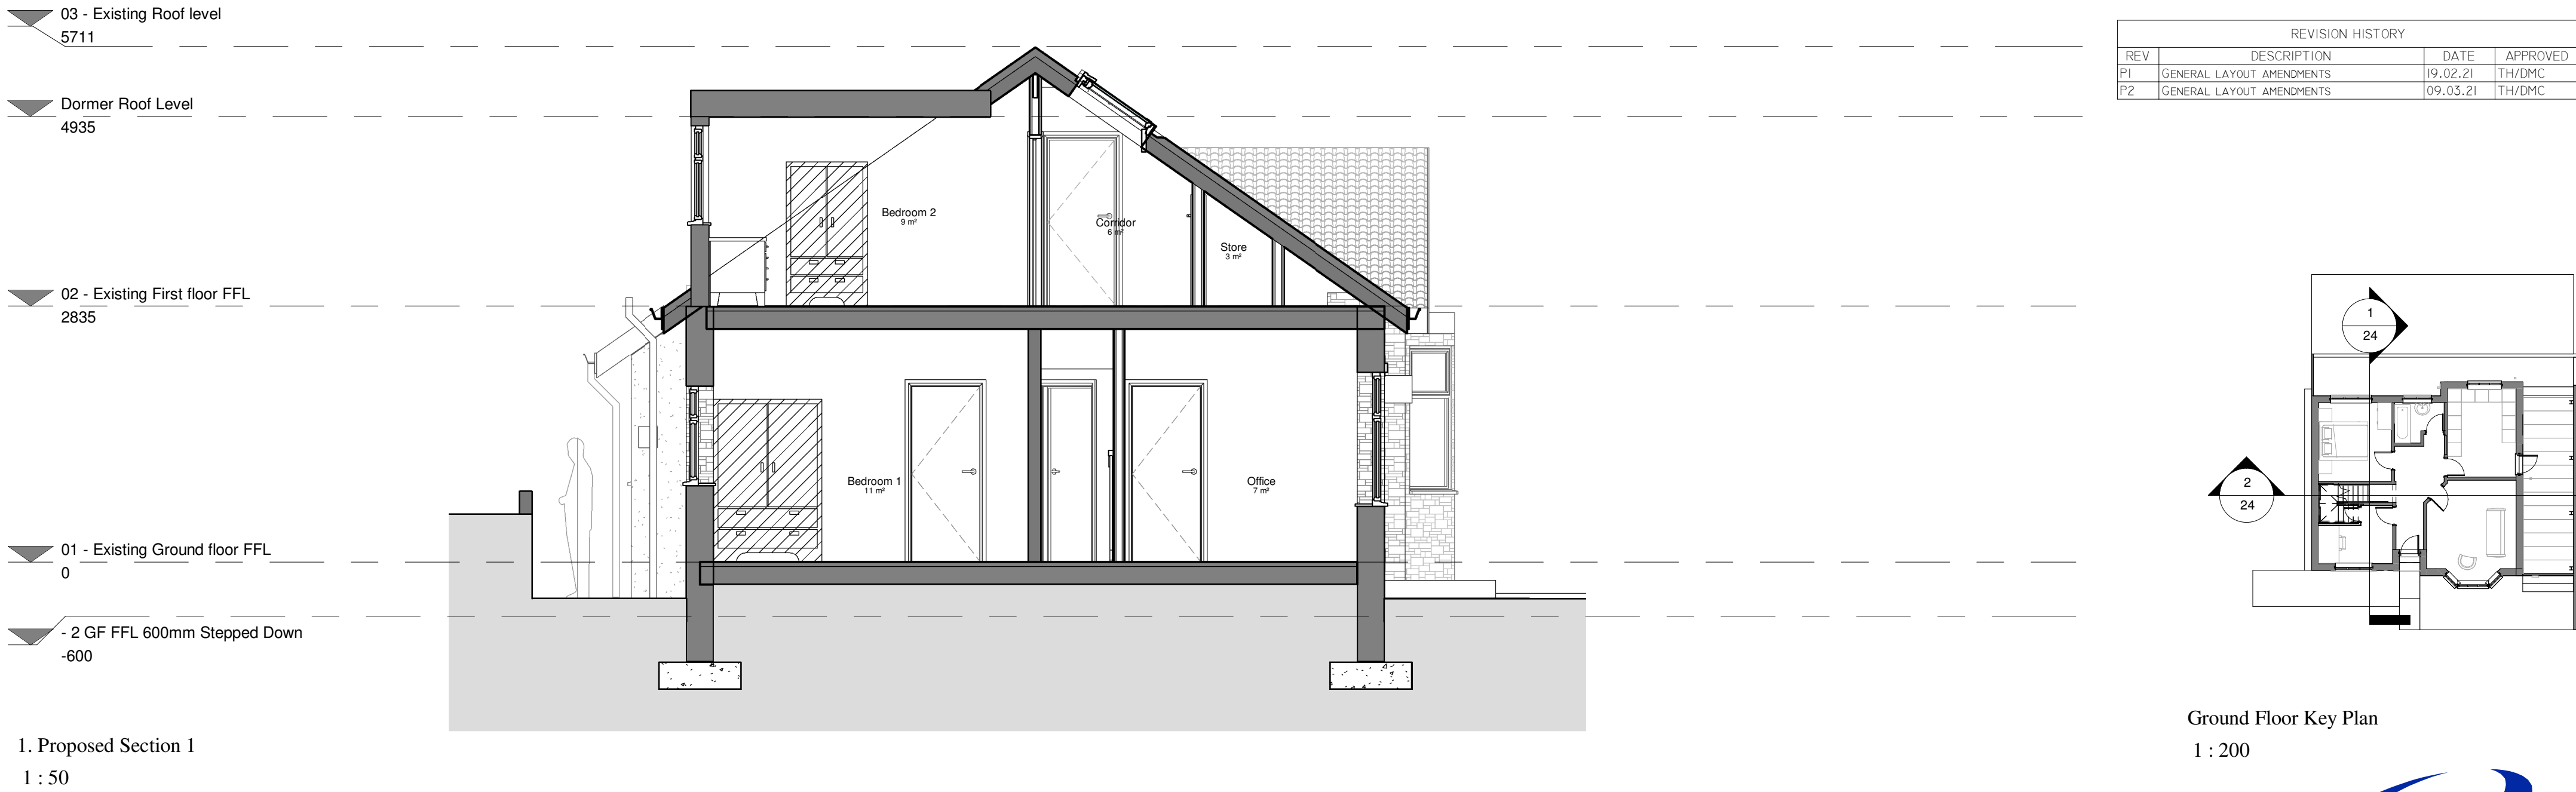

Architecture and Project Management

Bridge House
1 - 2 Station Bridge, Harrogate
North Yorkshire, HG1 1SS
Tel: 01423 709192
Fax: 01423 709183
Email: admin@studiomap.co.uk

CLIENT
Claire & Mick Fortune

PROJECT
**134 Somerset Road
Almondbury**

TITLE
Proposed Sections

STATUS
Preliminary

DATE
Feb. 2021

SCALE
**As indicated
@ A1**

DRAWN BY
TH

BY
DMC

DRAWING NUMBER
2021 12 24 P2