


Only figured dimensions should be used.
 Scaled dimensions should be checked with the Architect.
 This drawing together with the design, is the property and copyright of the Architect and must not be reproduced without written permission

EXISTING




FRONT ELEVATION

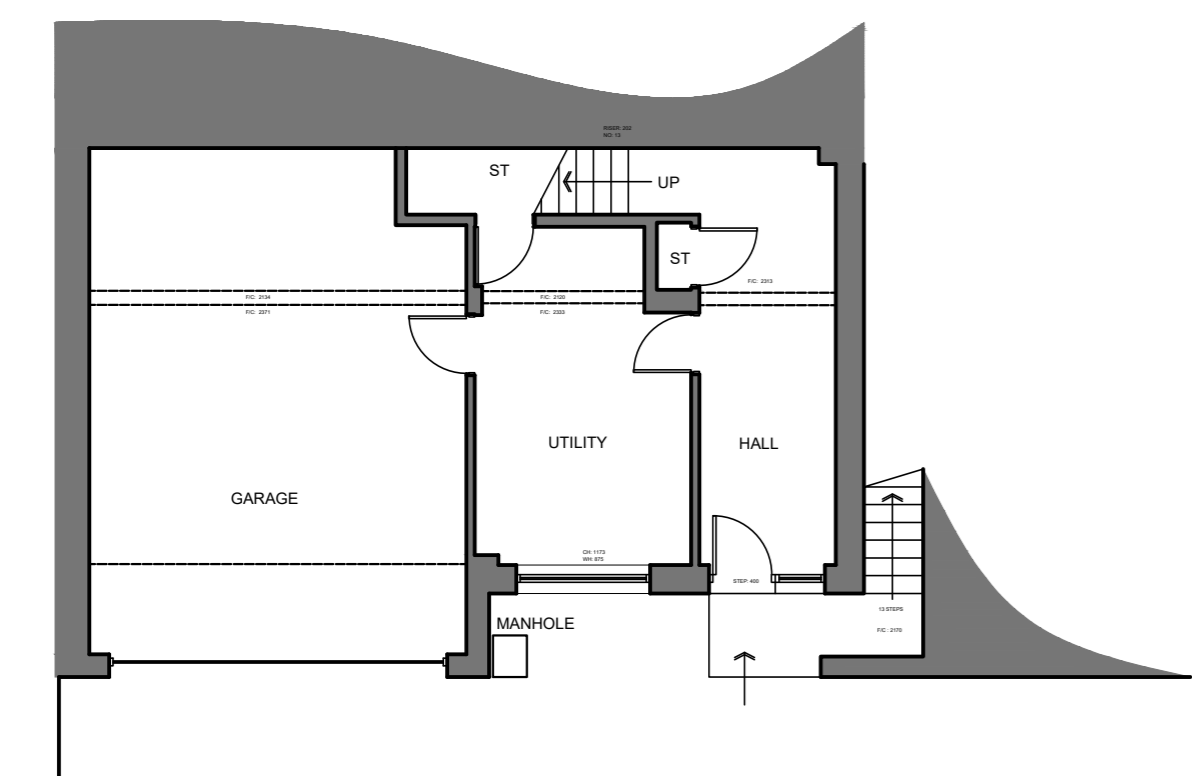


GROUND FLOOR PLAN

PROPOSED

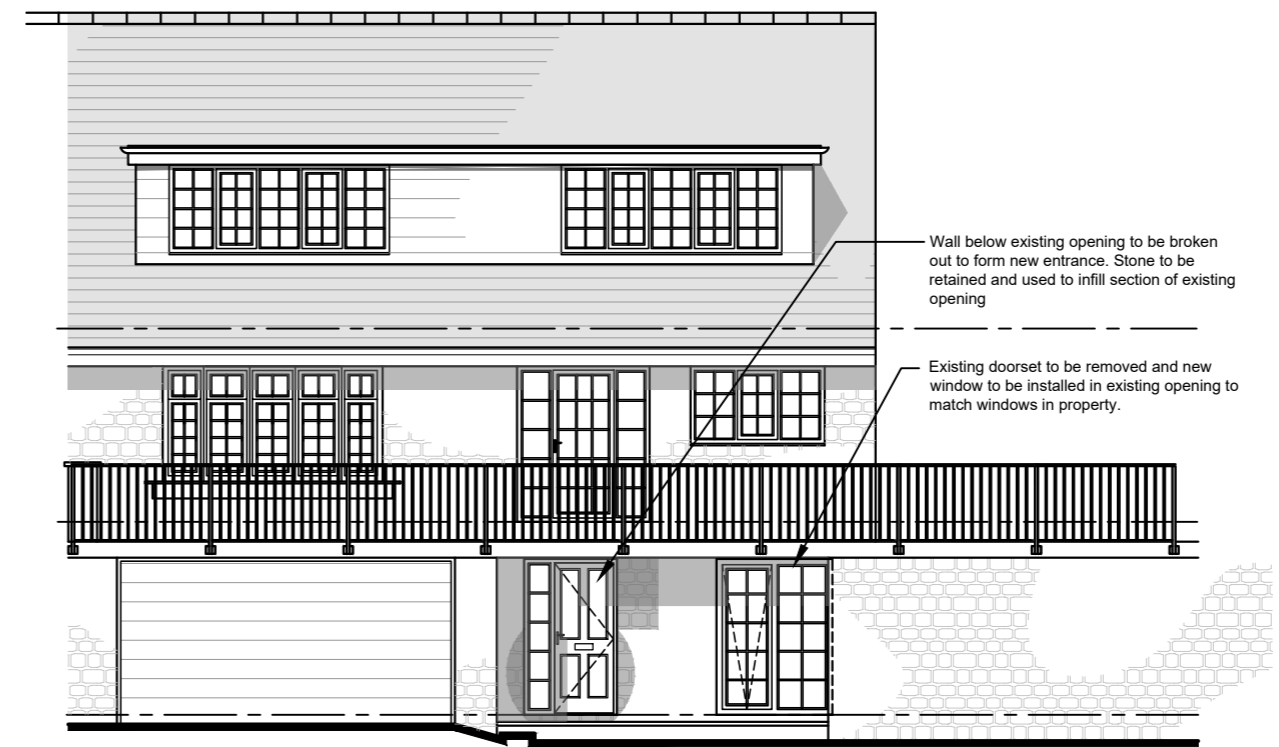

FRONT ELEVATION

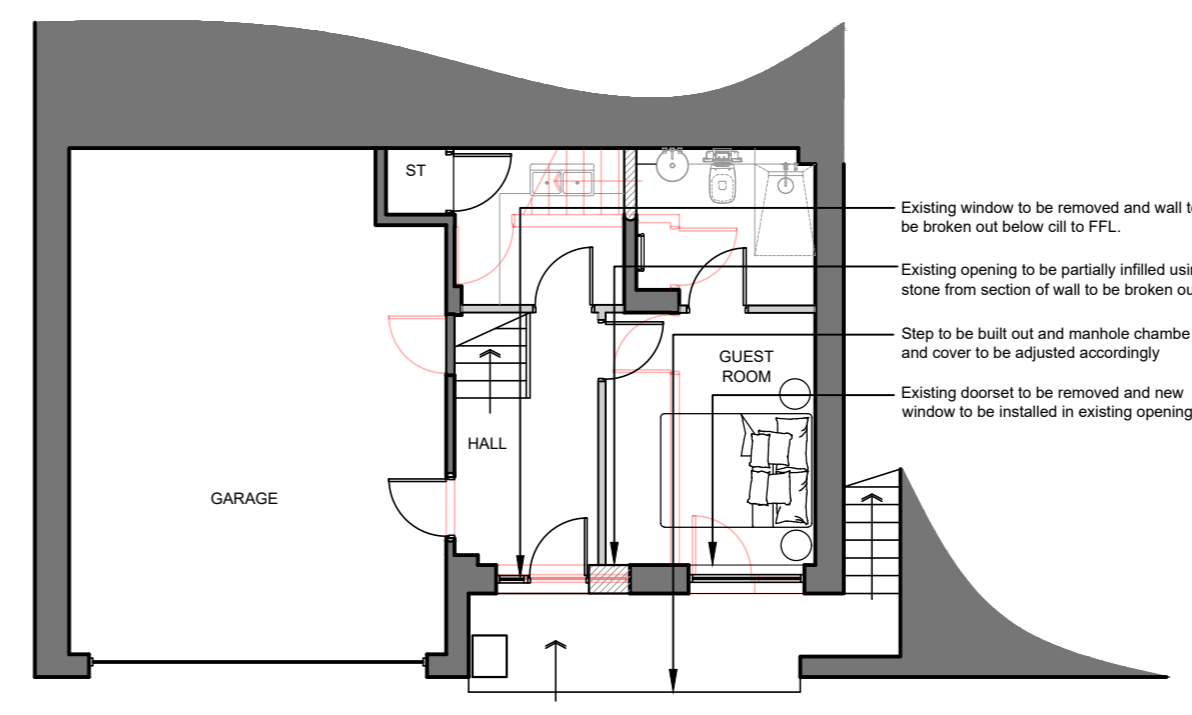

GROUND FLOOR PLAN

DO NOT SCALE OFF THIS DRAWING

| rev | description | drwn | auth | date |
|-----|-------------|------|------|------|
| | | | | |

ACUMEN
 DESIGNERS & ARCHITECTS

acumenarchitects.co.uk 01484 546 000
 Headrow House, Old Leeds Road, Huddersfield, HD1 1SG

Client
MR & MRS. PEAKE

Project
FORMATION OF NEW ENTRANCE @ 70 LAMB HALL ROAD

| | | |
|------------|------------|-----|
| Project No | Drawing No | Rev |
| 2705 | (100)01 | - |

Description
PLAN & ELEVATION EXISTING & PROPOSED

| | | | |
|-----------|------------|----------|---------------|
| Scale | Date Drawn | Drawn By | Authorised By |
| 1:100@ A3 | 27.05.21 | SD | JC |

File: C:\Users\andrew\Desktop\acumen\2705 LAMB HALL RD\1001-Forming Proposal Plan & Elevations
 Purpose of Issue
 Planning ● Building Regs ○ Tender ○ Construction ○ Comment ○ Info ○