
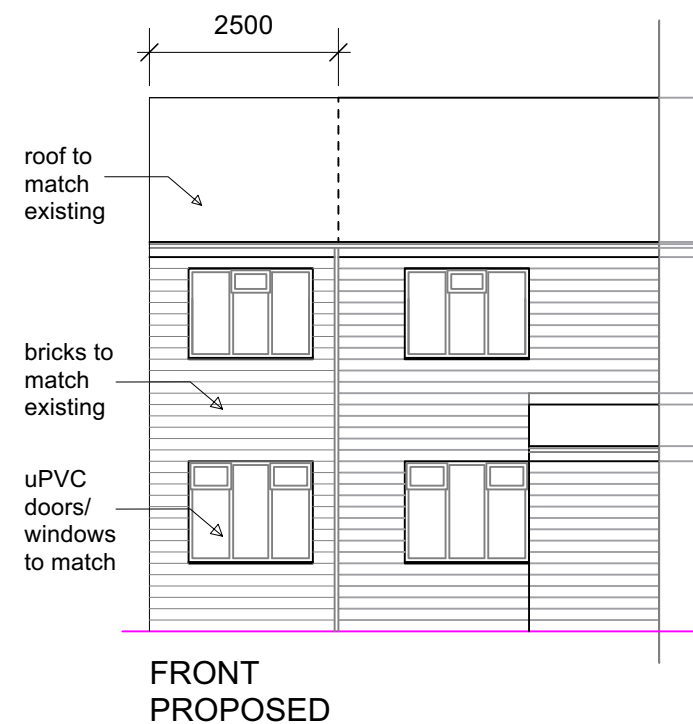
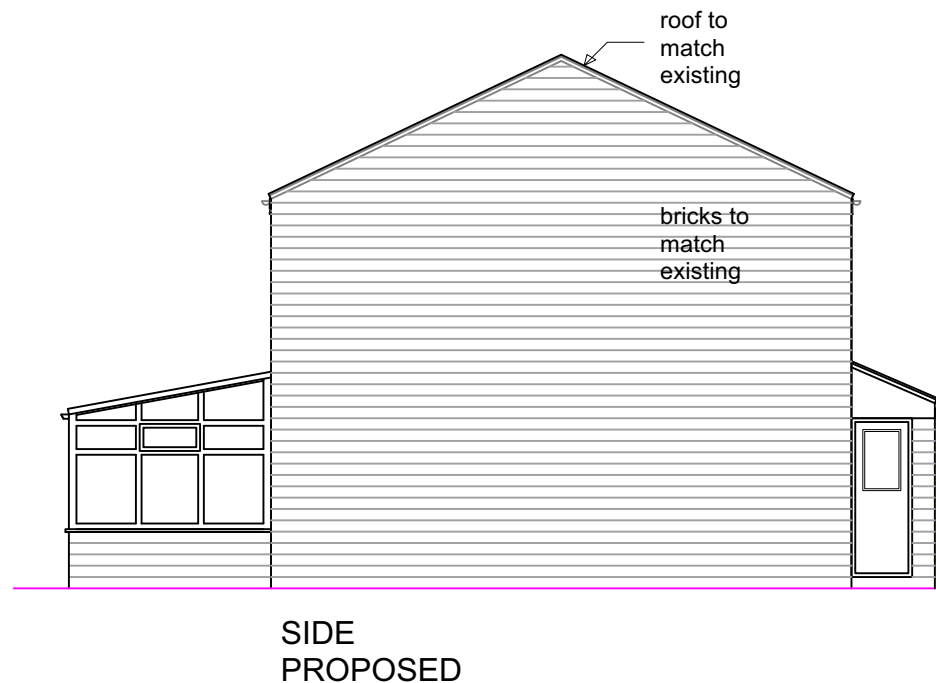
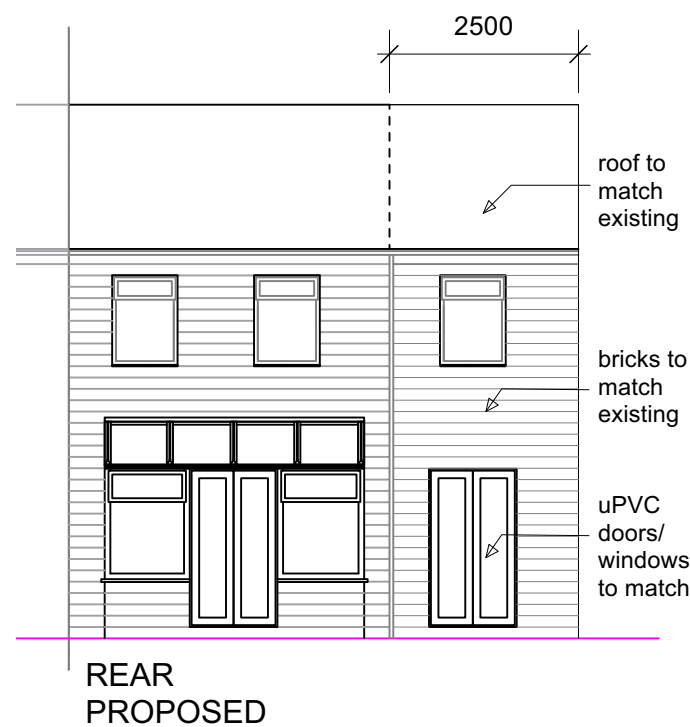
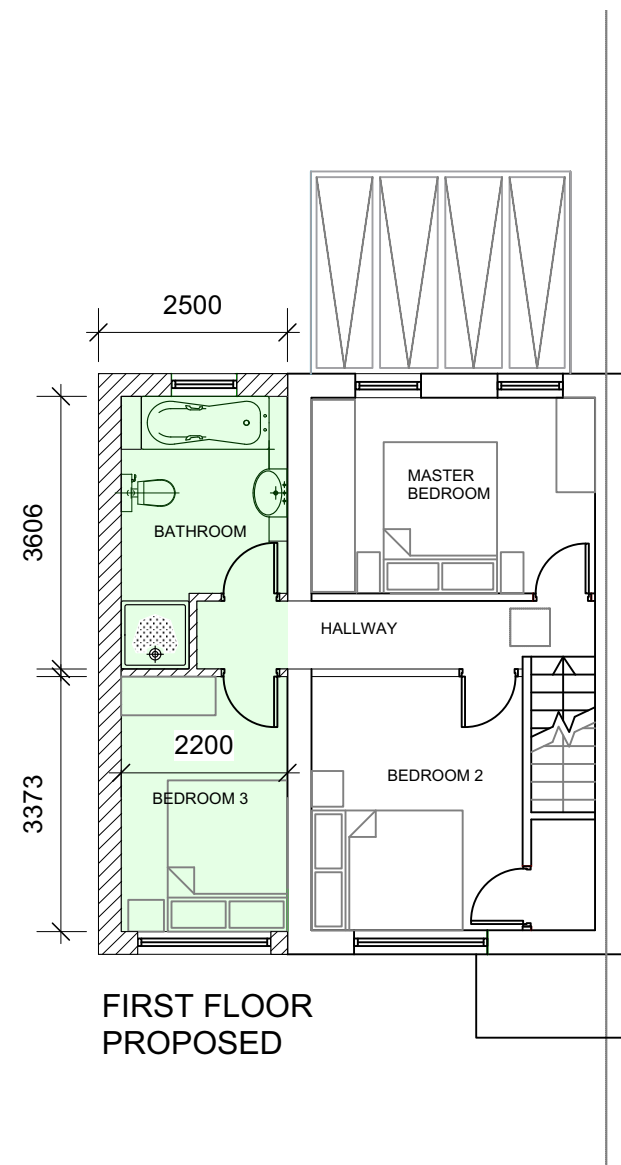


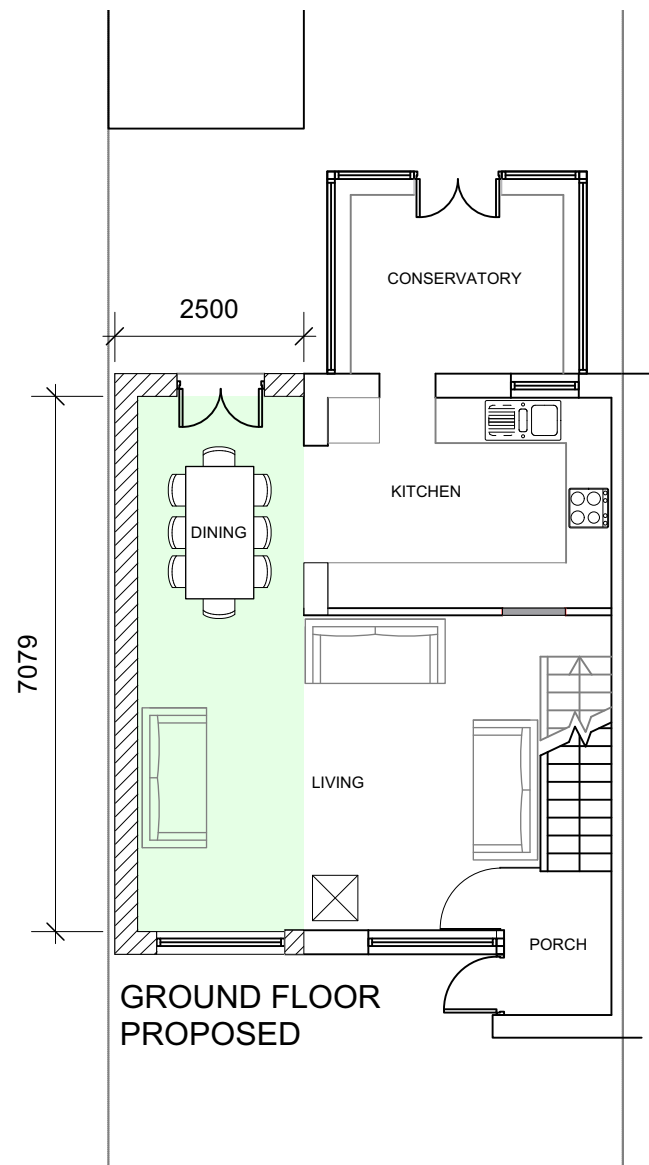

- NOTES
- 1 ALL WORK TO BE CARRIED OUT IN ACCORDANCE WITH THE BUILDING REGULATIONS AND THE REQUIREMENTS OF THE LOCAL AUTHORITY.
 - 2 NO DIMENSIONS TO BE SCALED FROM THIS DRAWING.
 - 3
 - 4 THE CONTRACTOR SHALL VERIFY ALL LEVELS AND DIMENSIONS ON SITE BEFORE COMMENCEMENT OF WORK.
 - 5 ON SITE ALTERATIONS TO THE CONSTRUCTION OR FINISHES SHOWN OR IMPLIED ON THIS DRAWING MUST BE DRAWN TO THE ATTENTION OF THE ARCHITECT BEFORE SUCH WORK IS IMPLEMENTED.
- ALL TIMBERS REQUIRE PRESERVATIVE TREATMENT
- COPYRIGHT RESERVED

Rev	Date	Detail
Drawing Status:		
Client:		
Terryanne Dyson		
Site:		
5 Banks Road Golcar HD7 4LX		
Drawing Title:		
Proposed Plans and Elevations		
Project Number:	Drawing Number:	Revision:
P417	10	A
Date:	Scale:	Drawn:
20-05-21	1:100 @ A3	DGE