




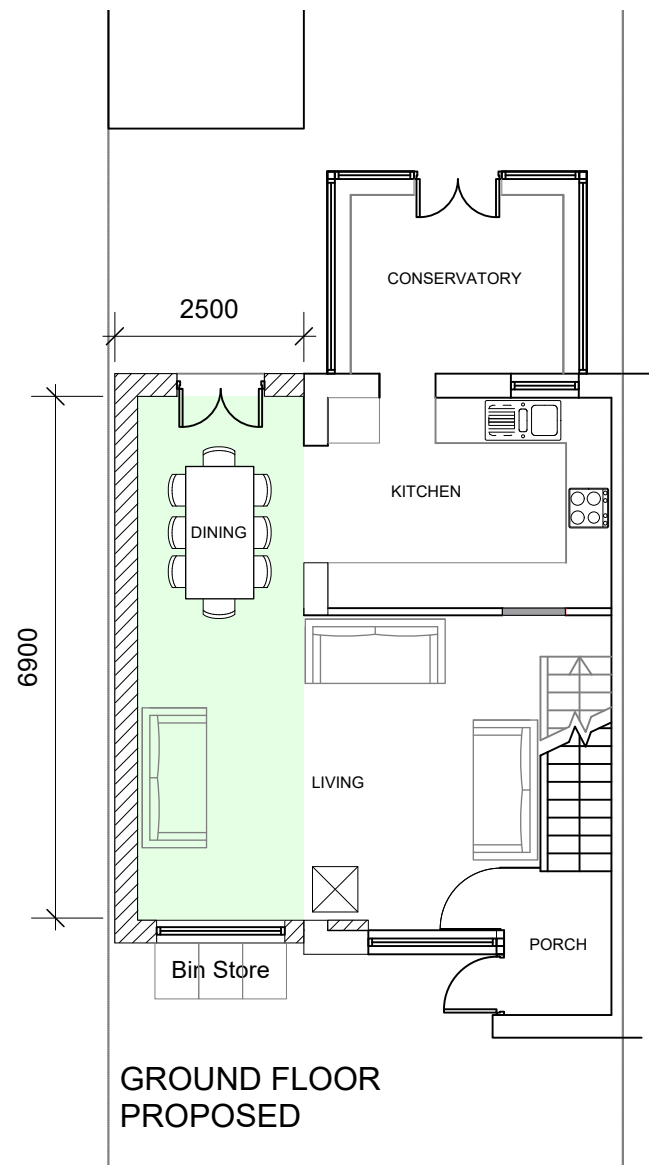


GROUND FLOOR
PROPOSED

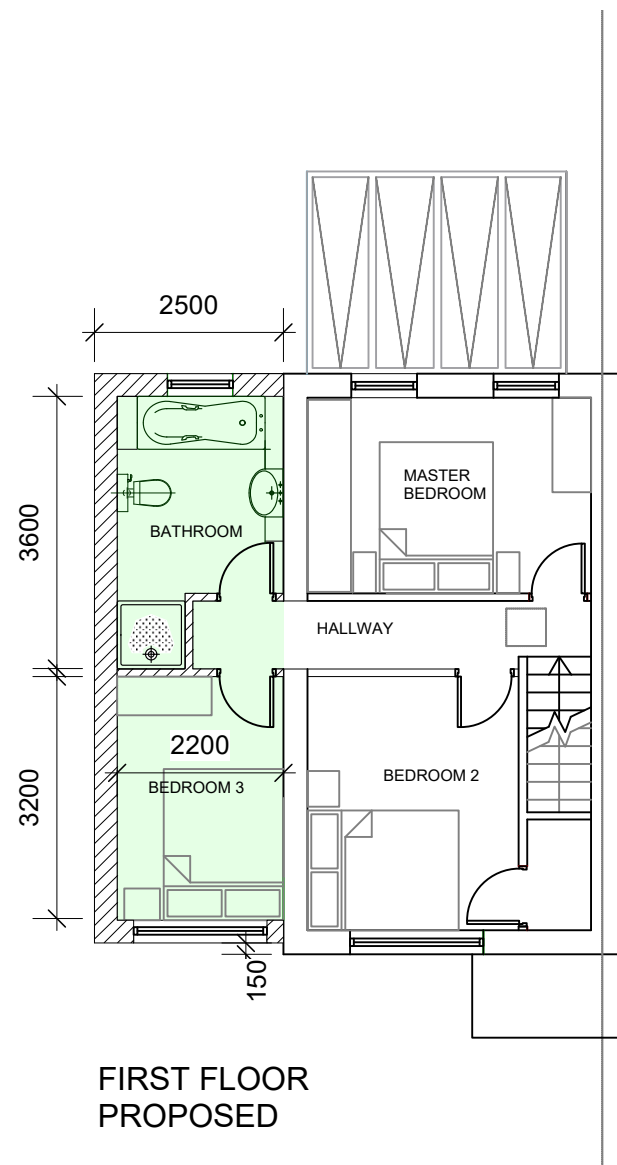


FIRST FLOOR
PROPOSED

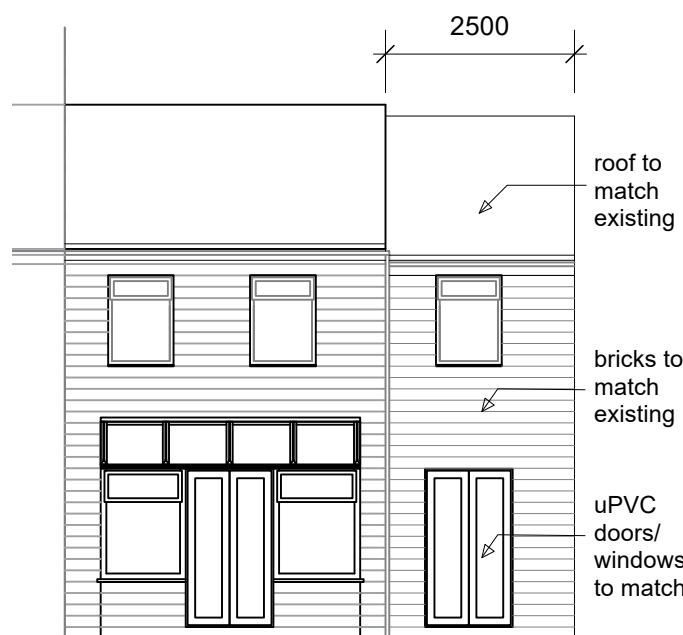

REAR
PROPOSED

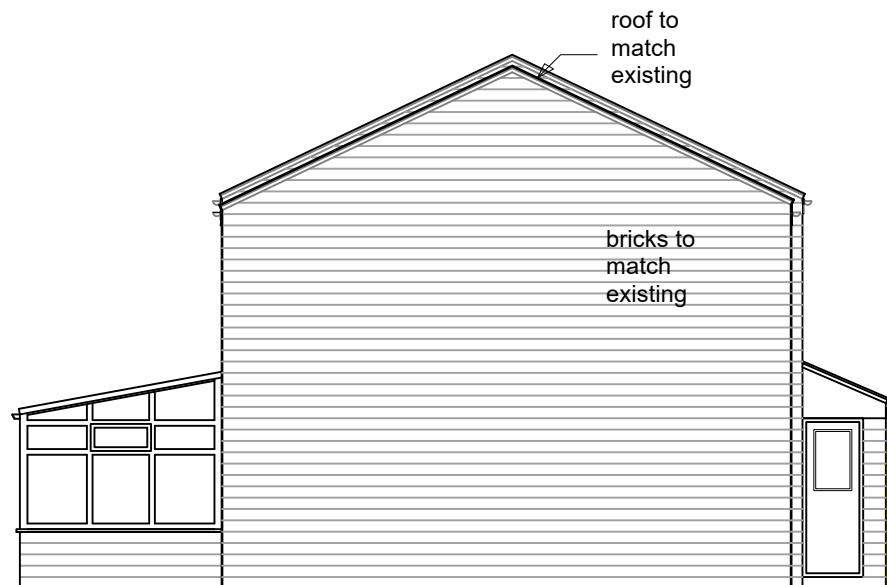

SIDE
PROPOSED

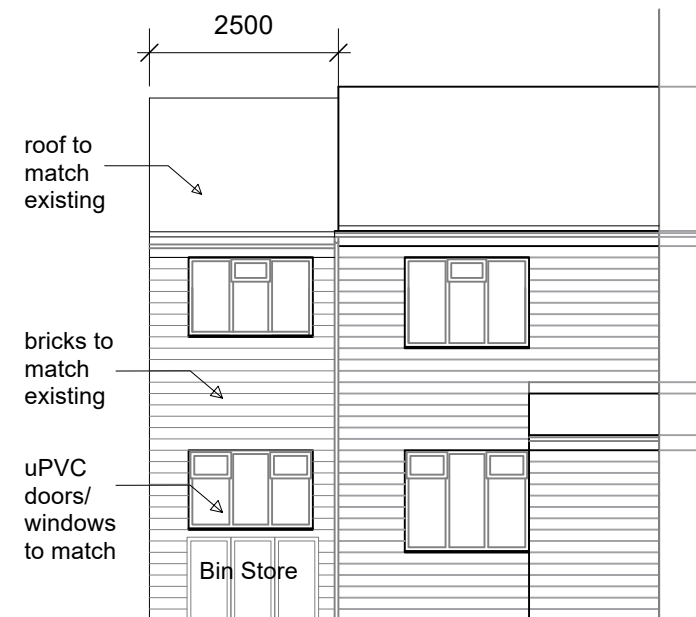

FRONT
PROPOSED

- NOTES
- 1 ALL WORK TO BE CARRIED OUT IN ACCORDANCE WITH THE BUILDING REGULATIONS AND THE REQUIREMENTS OF THE LOCAL AUTHORITY.
 - 2 NO DIMENSIONS TO BE SCALED FROM THIS
 - 3 DRAWING.
- THE CONTRACTOR SHALL VERIFY ALL LEVELS
- 4 AND DIMENSIONS ON SITE BEFORE COMMENCEMENT OF WORK.
- ON SITE ALTERATIONS TO THE CONSTRUCTION OR FINISHES SHOWN OR IMPLIED ON THIS
- 5 DRAWING MUST BE DRAWN TO THE ATTENTION OF THE ARCHITECT BEFORE SUCH WORK IS IMPLEMENTED.
- ALL TIMBERS REQUIRE PRESERVATIVE TREATMENT
- COPYRIGHT RESERVED

Rev	Date	Detail
Drawing Status:		
Client:		
Terryanne Dyson		
Site:		
5 Banks Road Golcar HD7 4LX		
Drawing Title:		
Proposed Plans and Elevations		
Project Number:	Drawing Number:	Revision:
P417	10	B
Date:	Scale:	Drawn:
20-05-21	1:100 @ A3	DGE