


A1	1:50
A3	1:100

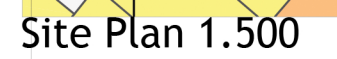

STATUS	PLANNING
--------	----------

Front Elevation 1.100

Side Elevation 1.100

Side Elevation 1.100

Side Elevation 1.100

Rear Elevation 1.100