


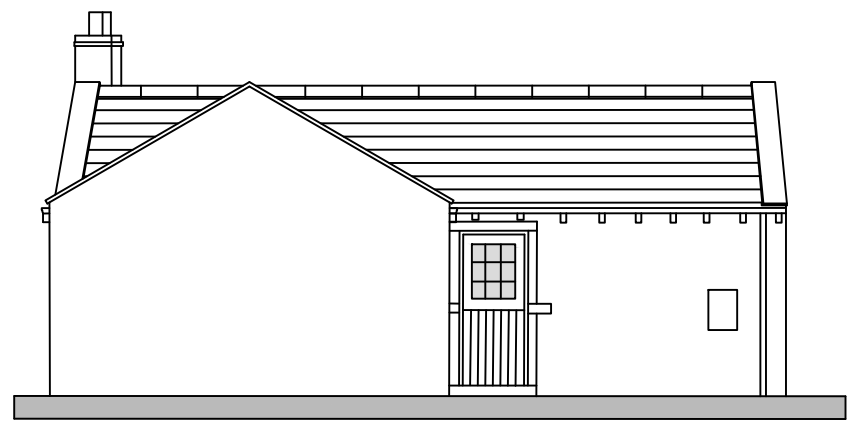


NE ELEVATION




SW ELEVATION




SE ELEVATION

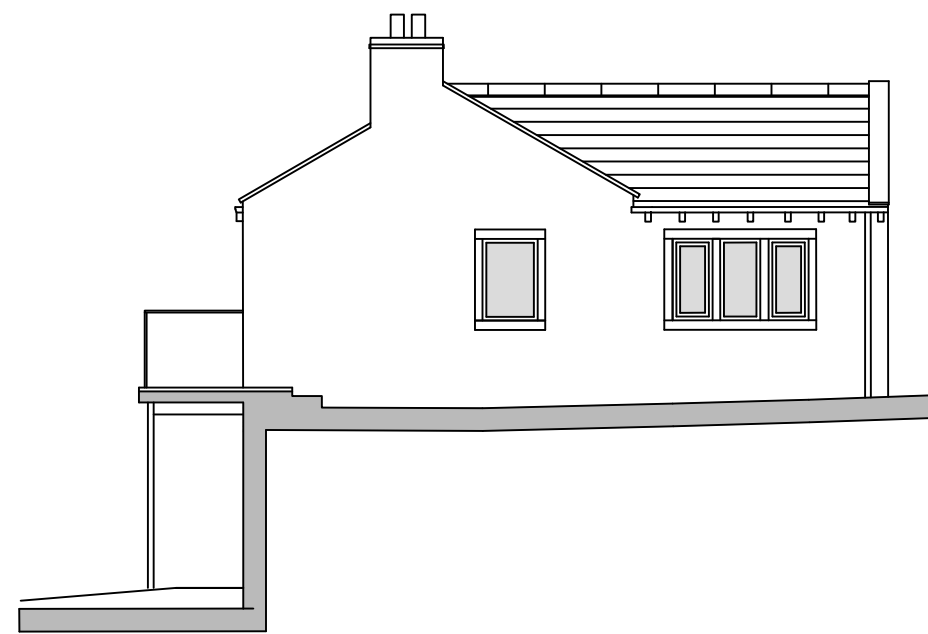

NE ELEVATION

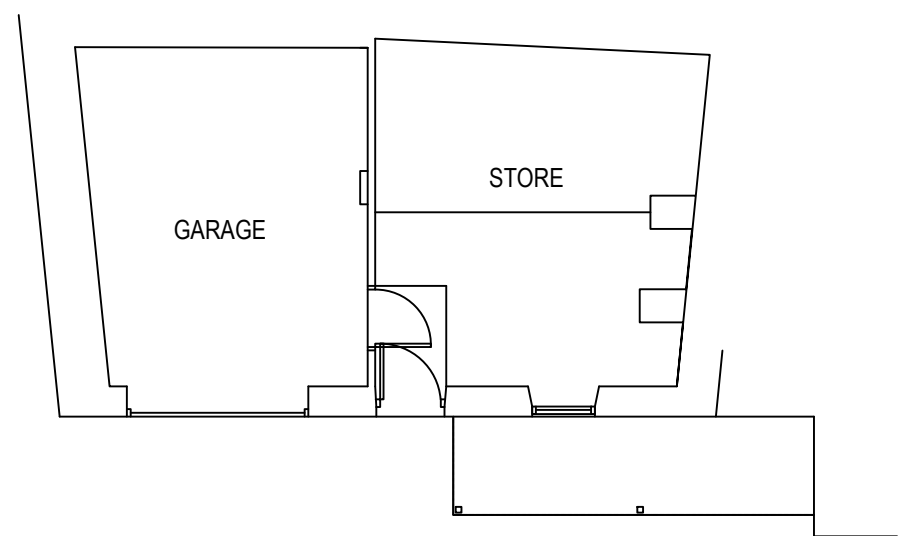


LOWER FLOOR PLAN

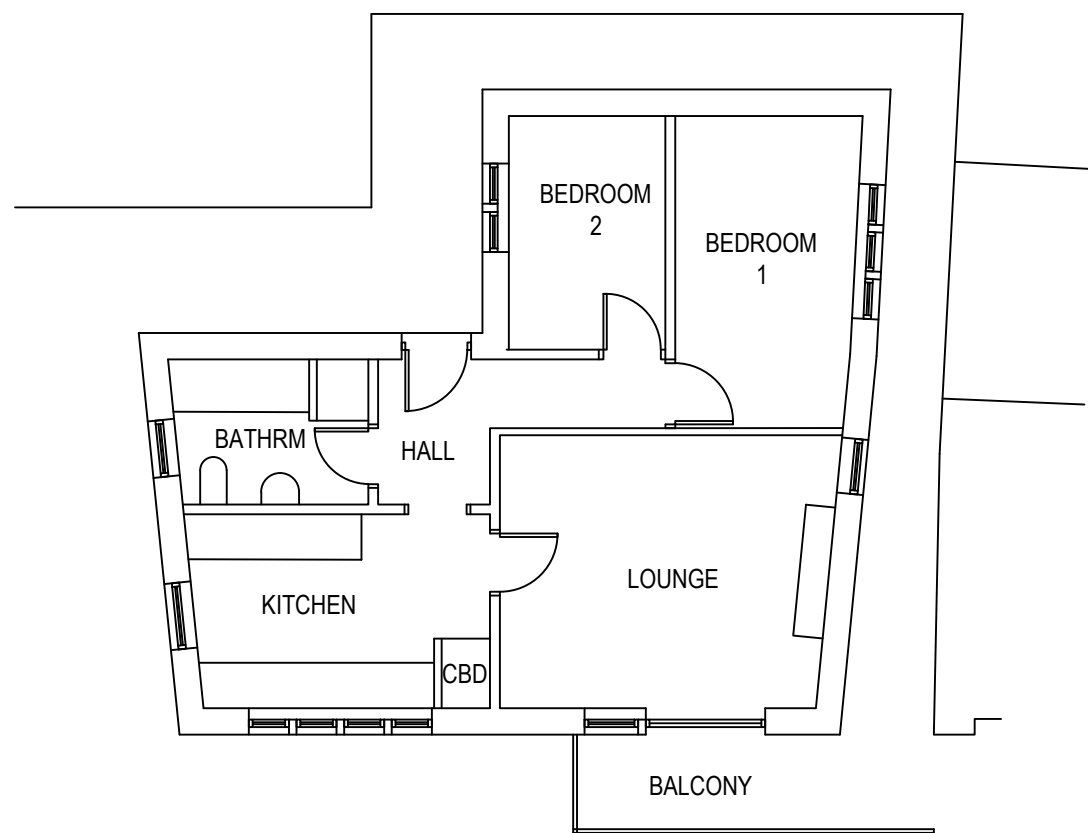

UPPER FLOOR PLAN




NE ELEVATION

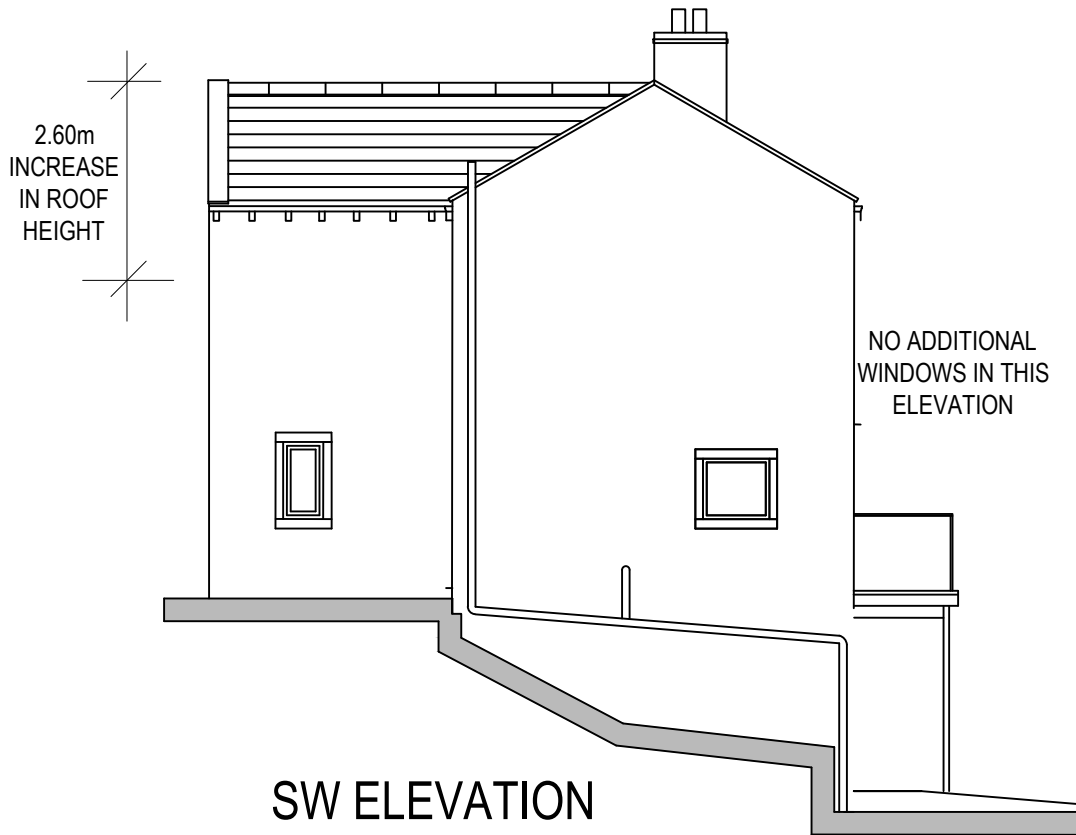


SW ELEVATION




SE ELEVATION

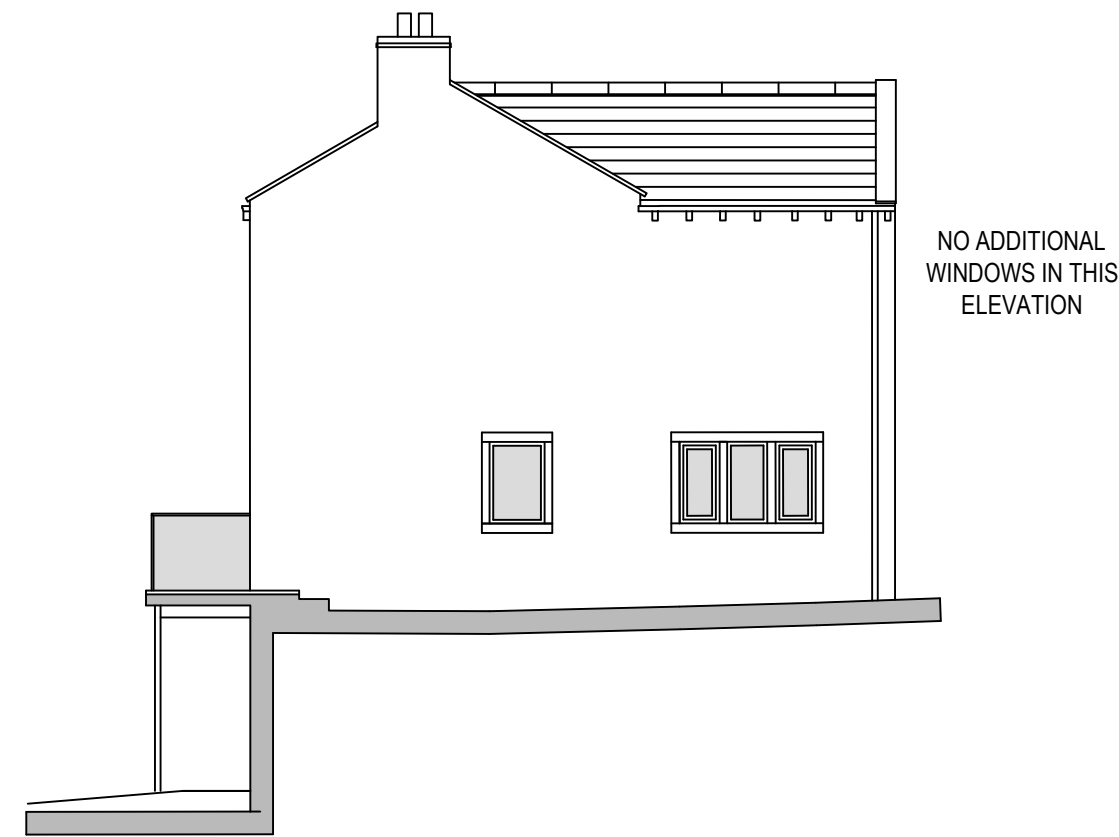


NE ELEVATION

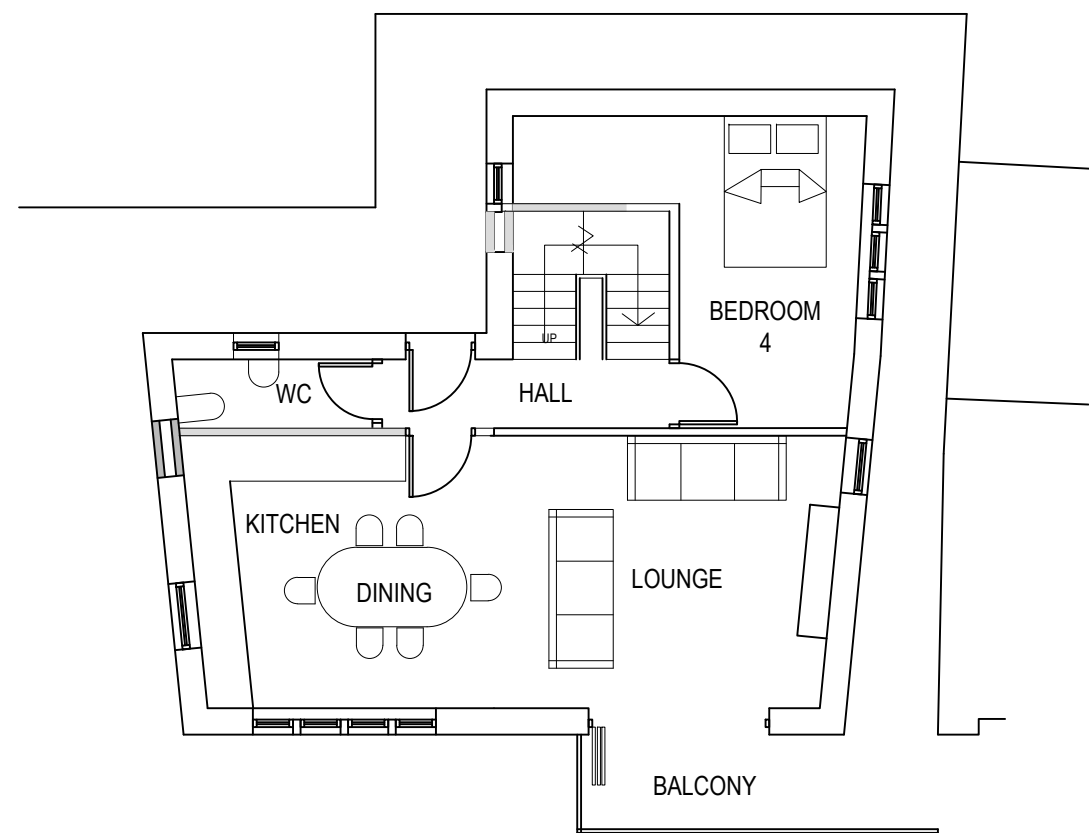

UPPER FLOOR PLAN

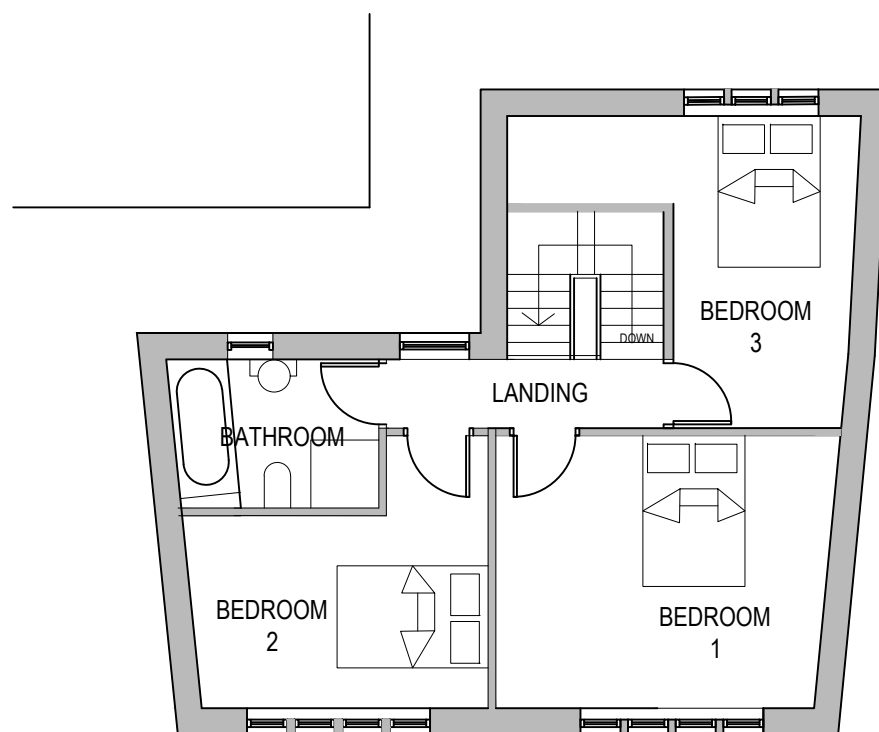

NEW FLOOR PLAN

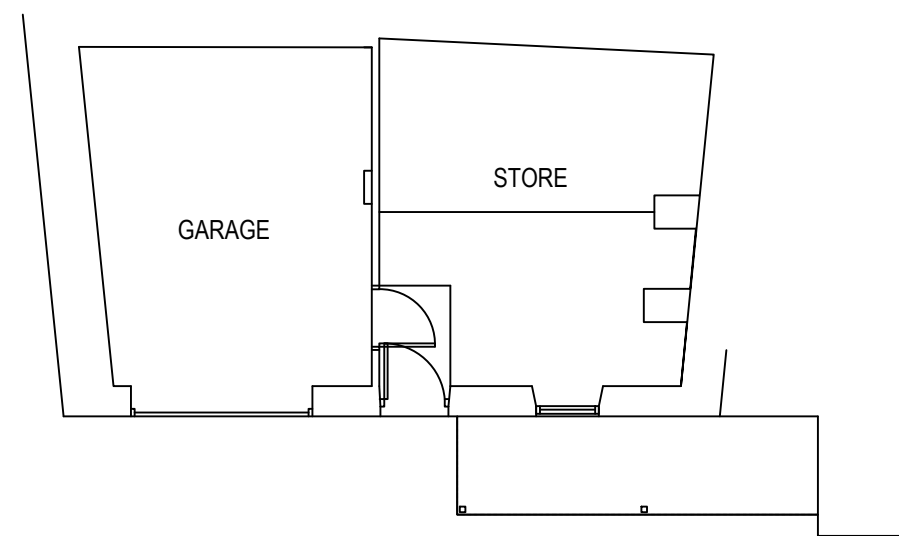


LOWER FLOOR PLAN

EXISTING

PROPOSED

IF IN ANY DOUBT PLEASE ASK THE ARCHITECT FOR CLARIFICATION.
DO NOT SCALE FROM DRAWING. ALL DIMENSIONS TO BE CHECKED ON SITE.
THE COPYRIGHT FOR THESE DRAWINGS REMAINS THE PROPERTY OF THE ARCHITECT. THEY MUST NOT BE REPRODUCED IN ANY WAY WITHOUT THE ARCHITECT'S PRIOR WRITTEN CONSENT.

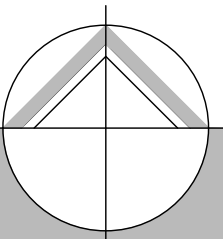

northern design
partnership

Chartered Architects
The Chapel, Millmoor Road,
Meltham, Holmfirth, HD9 5JU

www.northerndesignpartnership.co.uk
Instagram: @northerndesignp
Telephone: (01484) 854848

client	JACKIE EASTWOOD		
project	PROPOSED EXTENSIONS THE HAYLOFT HIGHFIELD ROAD SLAITHWAITE		
drawing	EXISTING AND PROPOSED PLANS AND ELEVATIONS		
revision	notes	date	drawn
A	windows omitted from side elevations	07.21	PB
scale :	1:100 AT A1	06.21	PB
project no.	drawing no.	revision	
2116	01		