



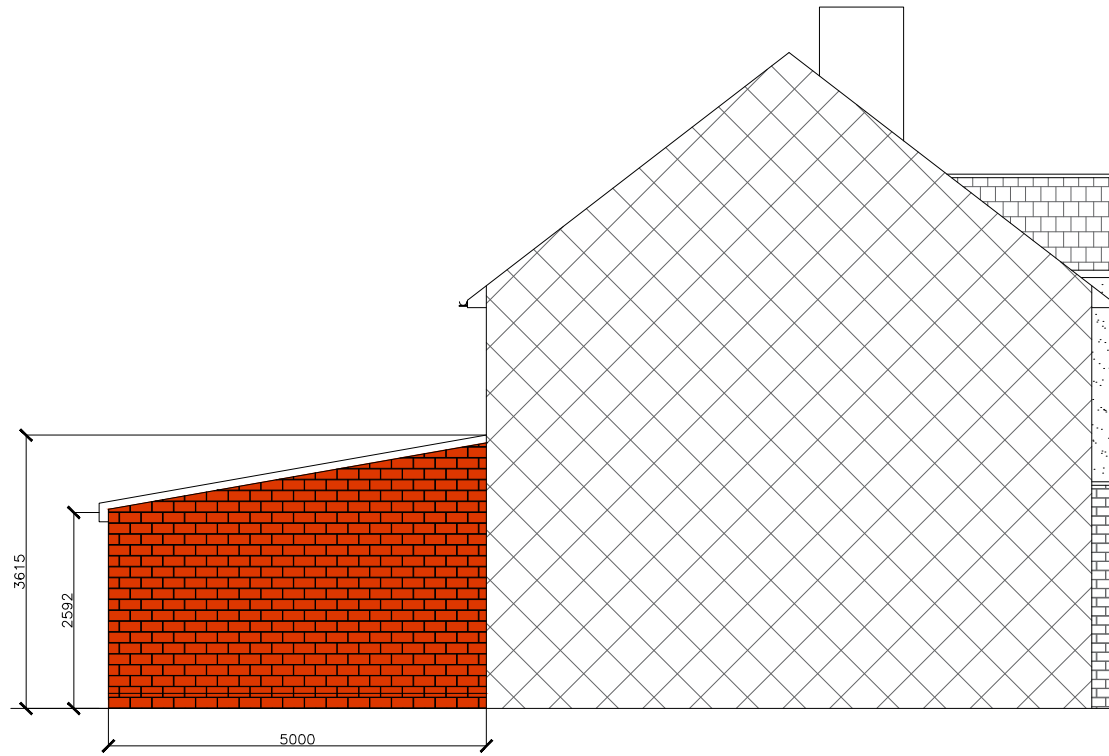


PROPOSED SIDE ELEVATION



PROPOSED SIDE ELEVATION

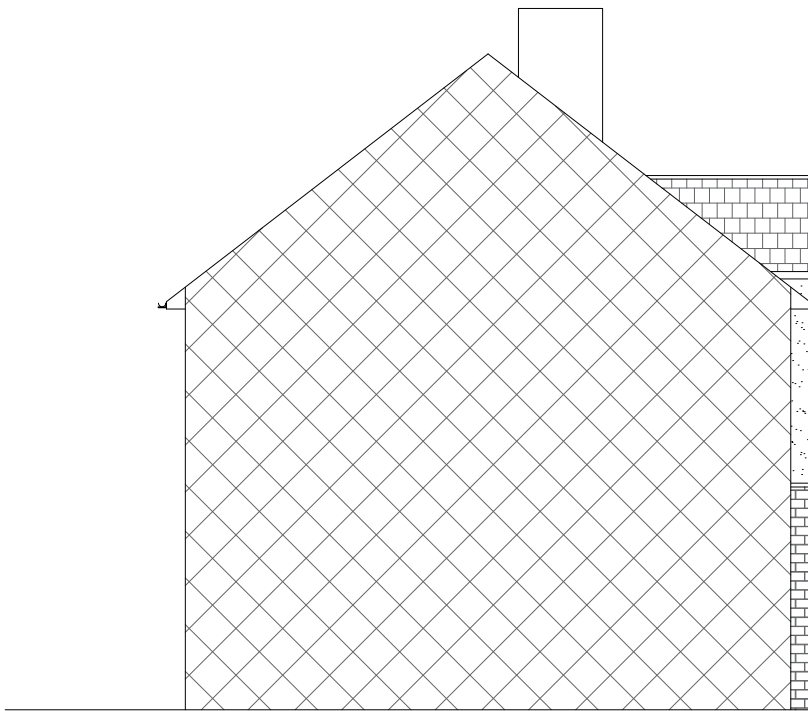

EXISTING SIDE ELEVATION

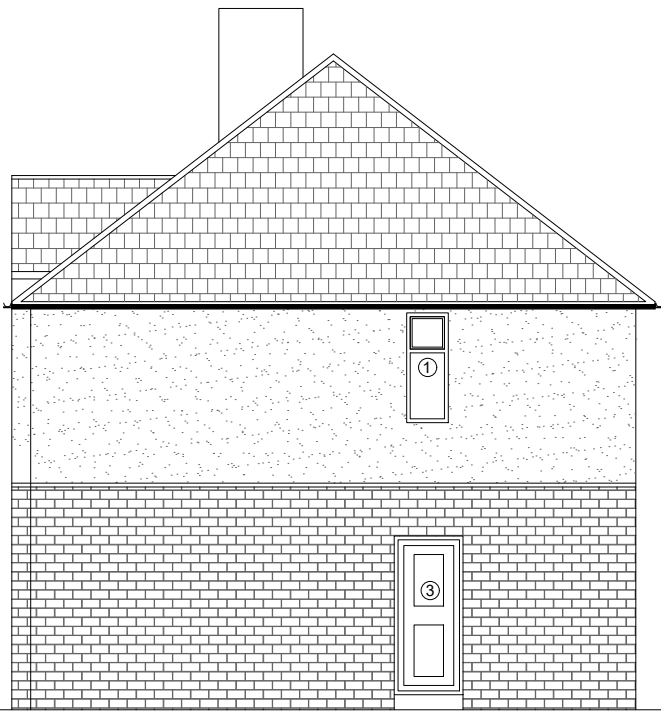

EXISTING SIDE ELEVATION

KEYS

- Existing Roman Marley Tiles
- Proposed Roman Marley tiles matching to Existing
- Existing Brick walls
- Proposed brick walls matching to existing
- Existing Off white rendered walls
- Proposed Rendered walls matching to existing
- Existing UPVC cladding
- Proposed UPVC brown cladding
- Elevation through Gable end
- ① Existing UPVC brown frame window
- ② Proposed UPVC window in brown colour
- ③ Existing UPVC brown door
- ④ Proposed UPVC composite door in brown colour

NOTES

This drawing is subject to a detailed building and site survey, therefore no guarantee of its accuracy can be given.
This drawing has been draughted in accordance with the clients design requirements.
All areas are approximate and are subject to a detailed building and site survey and further design development.
All dimensions should be checked prior to commencement of construction on site. Measurements should not be taken off the drawing.

Rev		Revision	Date
JOB			
PROPOSED SINGLE STOREY REAR EXTENSION			
ADDRESS			
16 RAVENS CRESCENT DEWSBURY WF13 3QG Mr ASAD KHAN			
DATE	SCALE	SHEET	
10.06.21	1:100	4@A3	