


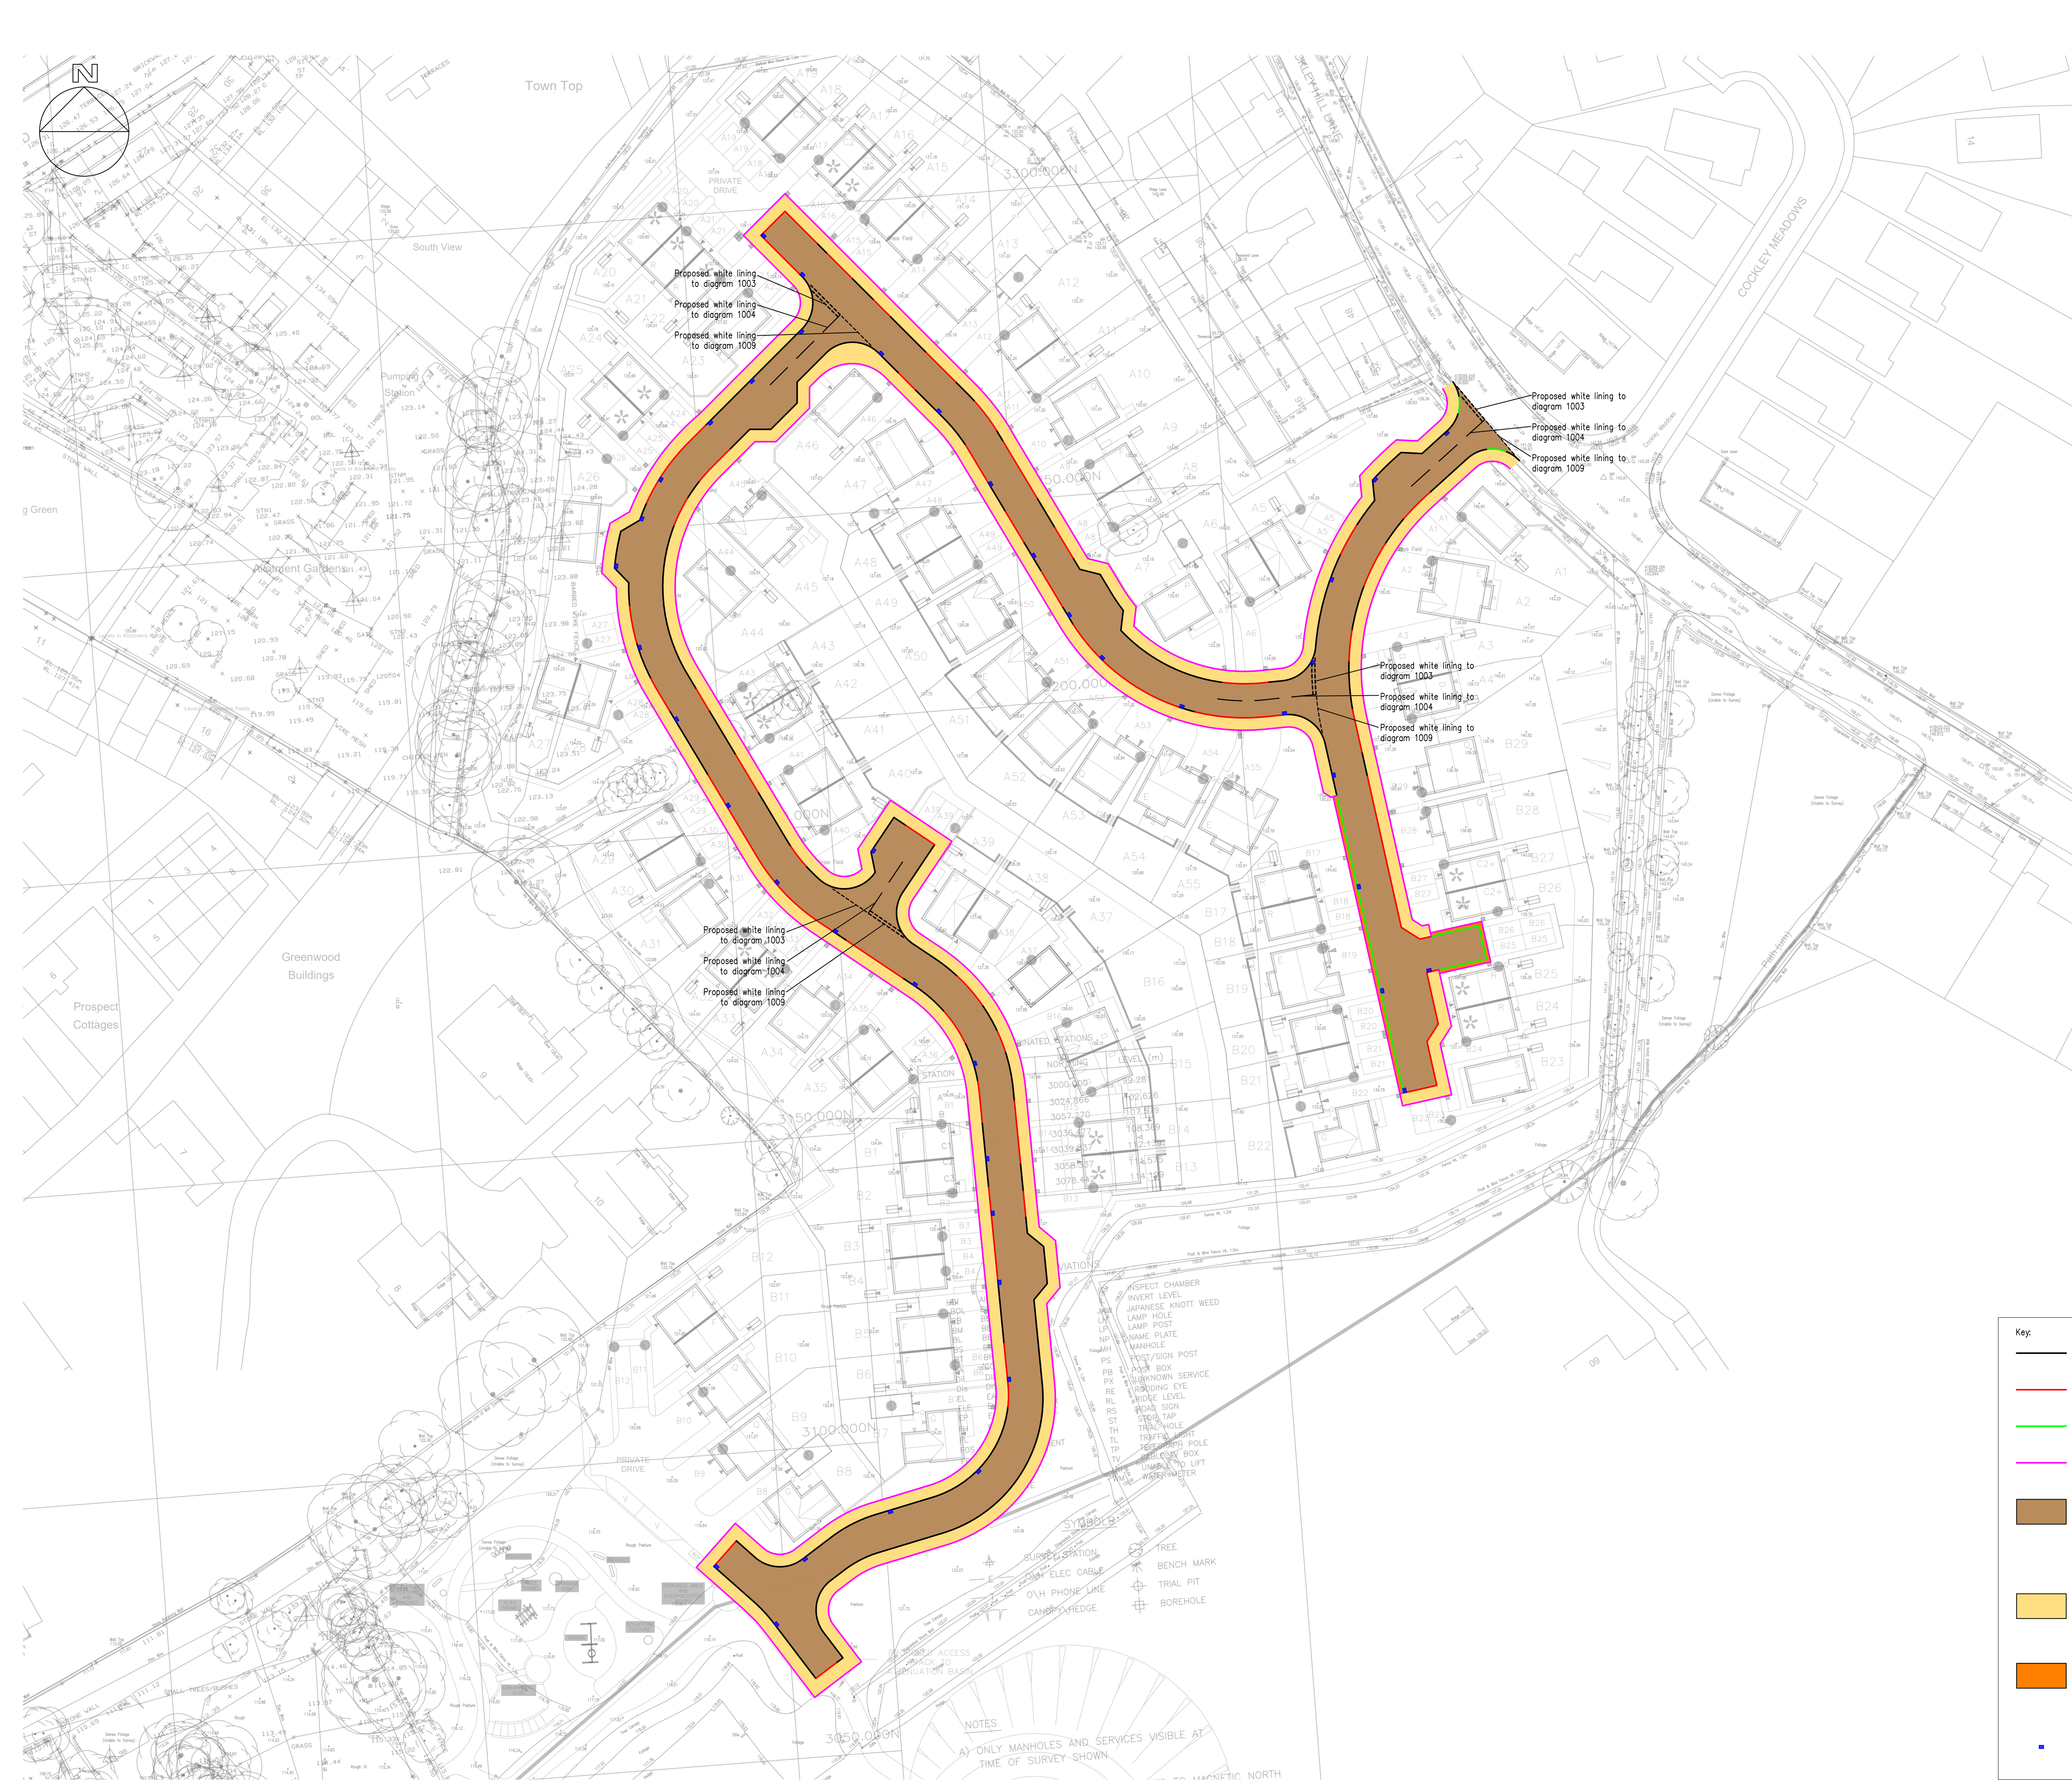

General Notes

- This drawing should not be scaled for setting out purposes.
- This drawing shows the detailed design only and is subject to Local Authority approval.
- This drawing is based upon a topographical / ordnance survey provided by others.
- This drawing is to be read in conjunction with all other relevant drawings.
- Any conflict between the details shown on this drawing and those of any other related drawings should be noted to the engineer prior to construction on site.
- All dimensions are in millimetres unless otherwise stated.

Construction Notes

- All levels to be confirmed on site prior to commencement of any works.
- Any existing utility covers retained are to be adjusted to suit proposed levels – cover class to be upgraded if required.
- Any existing utility covers that are damaged will require renewing and resetting.
- Gullies located in shared use surfaces must have suitable pedestrian and cyclist friendly covers. The openings in gully gratings must not align with cyclists anticipated wheel tracks.
- Any soft areas will require excavating until firm ground is found and backfilling with a Bf2 material and to be compacted in 150mm layers.
- Proposals assume a CBR of 2% – CBR tests to be undertaken by others for actual values and construction altered to suit.
- Surfacing with a 55 PSV to be provided across the entirety of internal estate road network.
- The carriageway on the downhill approach to and through the proposed junction be provided with a skidding resistance commensurate to DMRB CD 236, Table 3.3a or Table 3.3b based on the relevant site categories and traffic levels.

Kerbing Notes

- Suitable transition kerbs shall be used at all changes in kerb face.
- For radii of 12m or less – kerbs of the appropriate radius shall be used. For radii 12m and above – straight kerbs 600mm long shall be used.
- The length of any kerb shall not be less than 450mm.

A	SEP 2023	White lining and additional notes added
REV	DATE	DESCRIPTION

PROJECT

COCKLEY HILL LANE
KIRKHEATON

TITLE

CONSTRUCTION, KERBING &
LINING

SCALE

1:500 @ A1

DRAWING

702E 002 rev A

DATE

SEP 2023

DRAWN	CHECKED	ALTERED
AH	LO	AH