


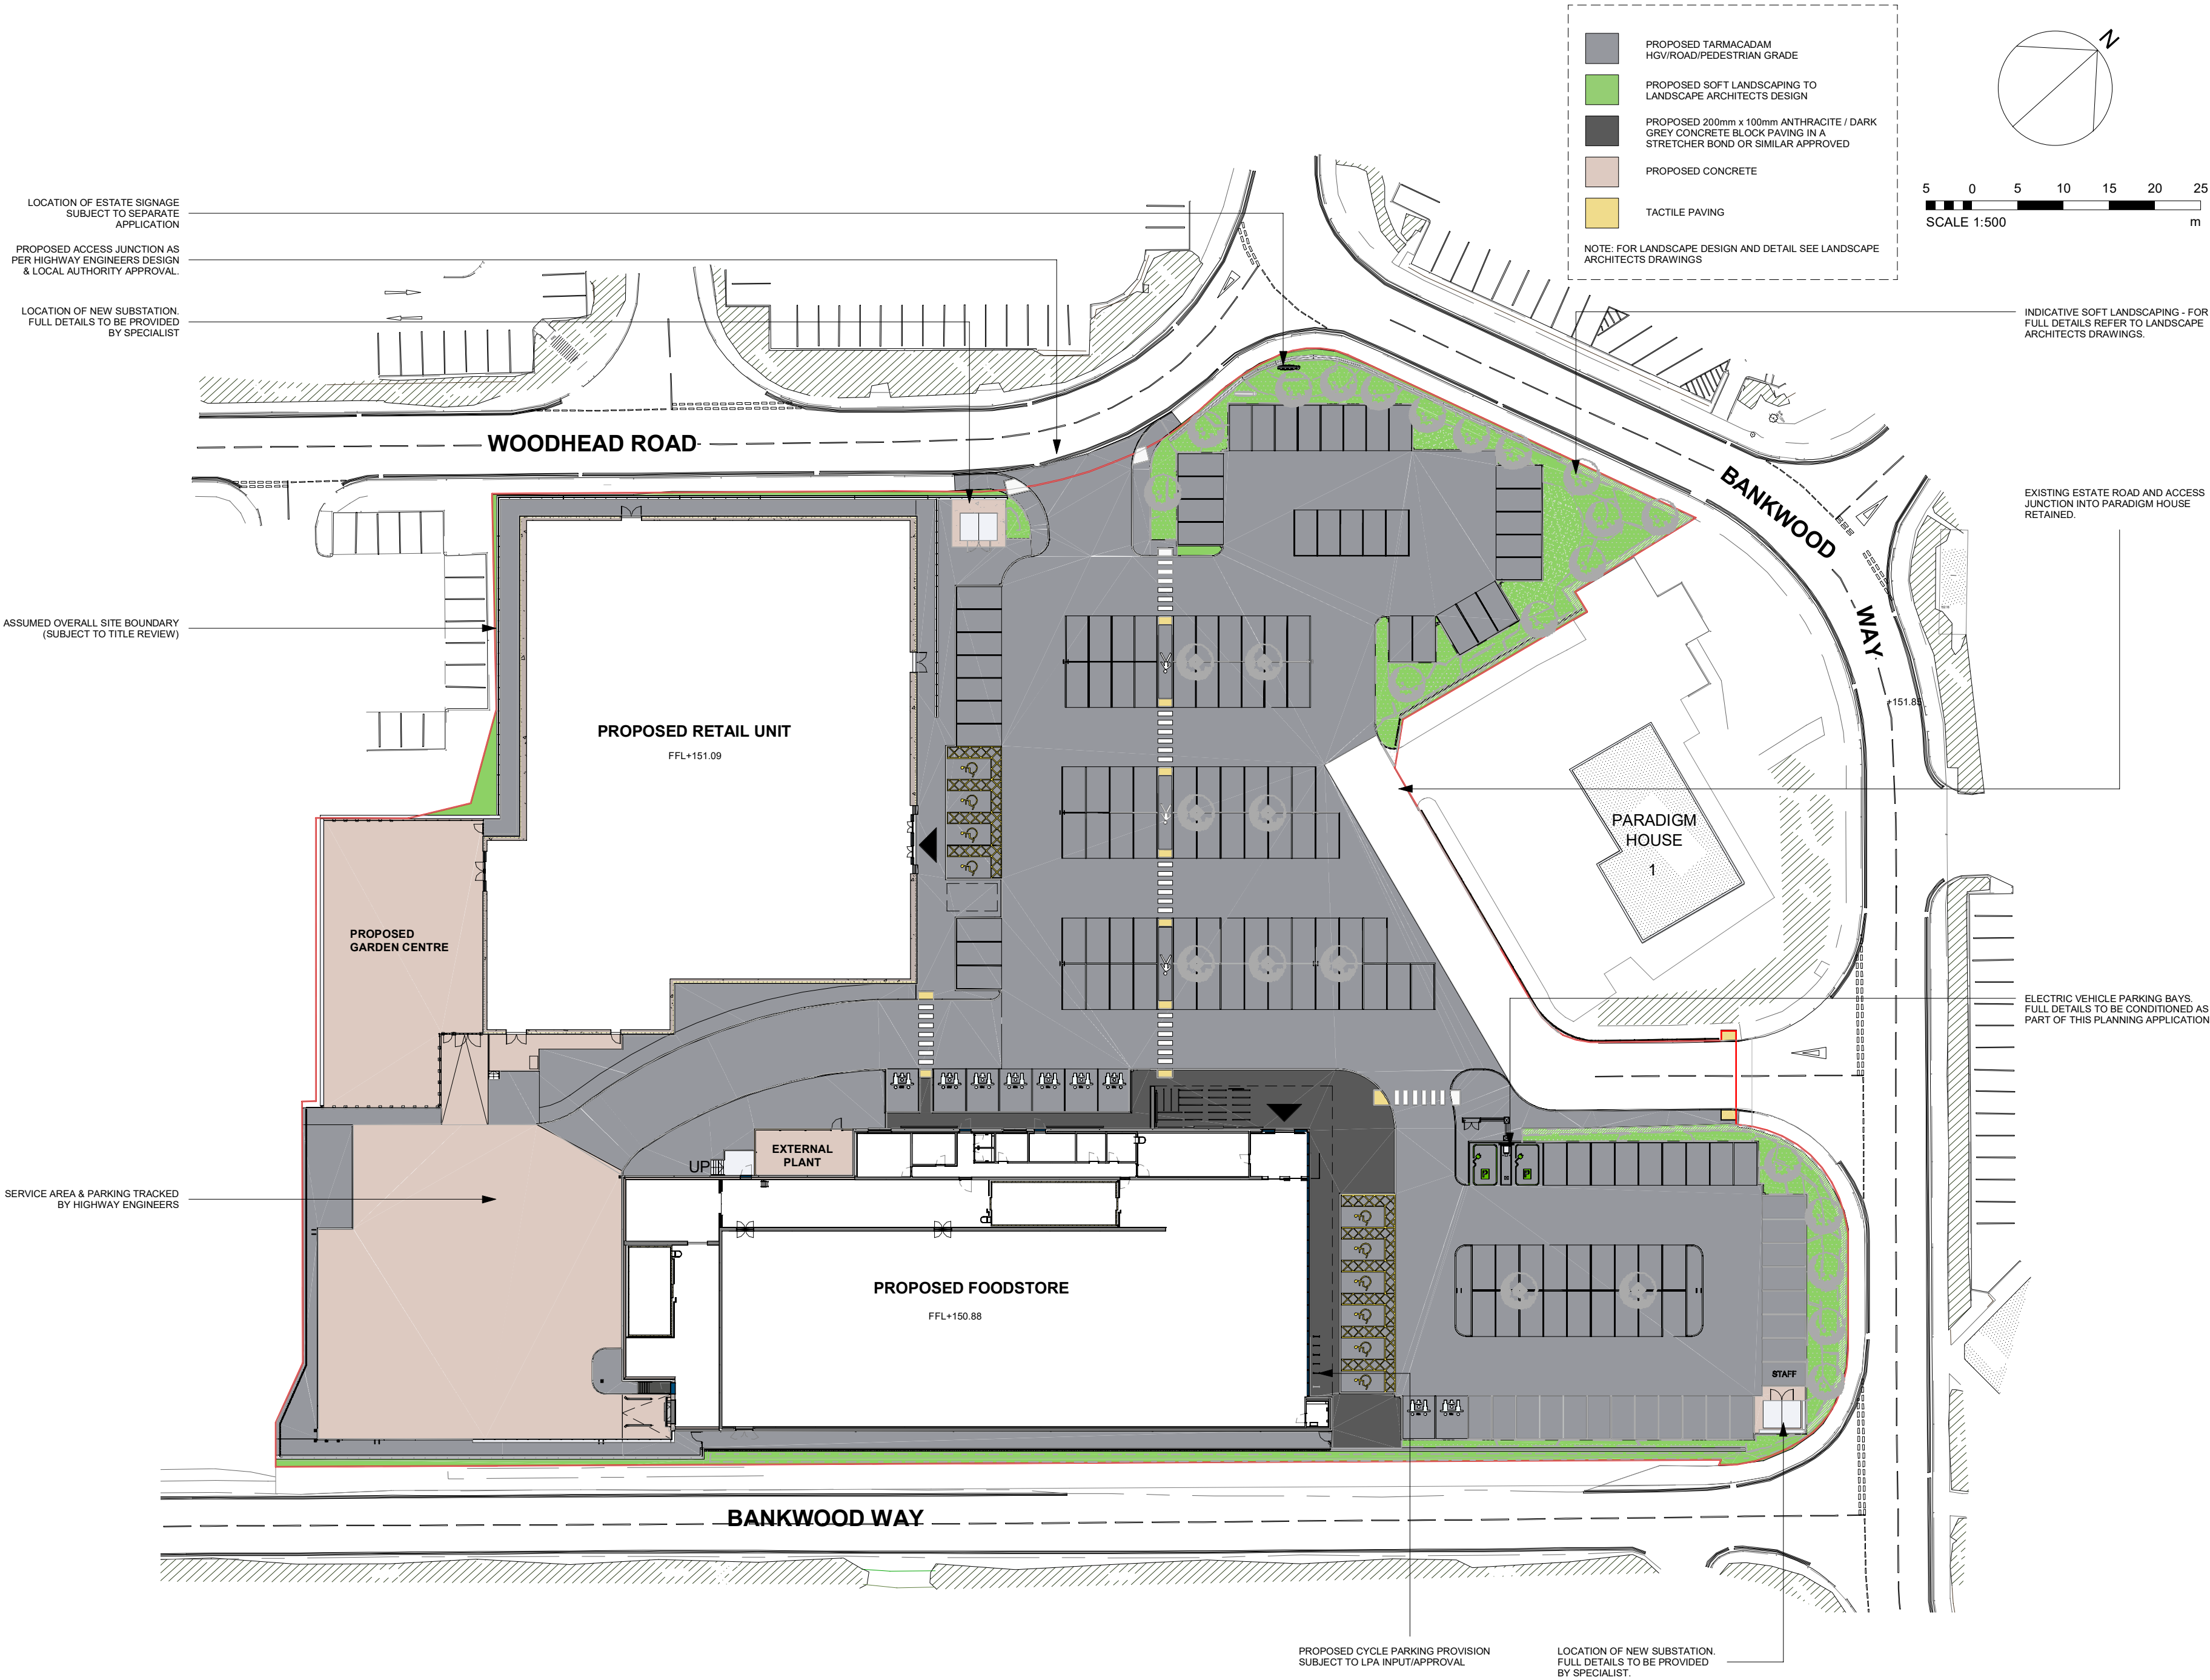

Architects are to be notified of any discrepancies. Contractors must check all dimensions on site. This drawing is subject to copyright laws and is for use on this project only. This drawing is to be used solely for the information as titled only. For other information refer to the latest revision of any cross referenced drawings. To be read in conjunction with relevant design standards/protocols

This is a colour drawing. In order to ensure any subsequent reproduction is viewed correctly it should be printed in full colour.

SITE AREA			
		ACRES	HECTARES
	SITE APPLICATION BOUNDARY	3.78	1.53

PARKING SCHEDULE	
ACCESSIBLE SPACES	10
EV SPACES	2
PARENT & CHILD SPACES	9
STAFF SPACES	1
STANDARD SPACES	152
GRAND TOTAL	174

C2	LAYOUT/BOUNDARY TREATMENTS REVISED IN LINE WITH PLANNERS COMMENTS/LATEST LANDSCAPE PROPOSALS	11.11.21	MN	DM
C1	LAYOUT UPDATED, ISSUED FOR PLANNING	12.07.21	DM	PW
P2	DRAFT PLANNING ISSUE	16.04.21	MN	JM
P1	DRAFT PLANNING ISSUE	18.12.20	GL	JM
Rev	Description	Date	Drm	Ckd

Status

PLANNING

SMR

SMALLEY MARSEY RISPIN

ARCHITECTS

Floor 2 The Exchange Station Parade Harrogate HG1 1TS
01423 707 757 admin@smrarchitects.co.uk

Project

LIDL BIRSTALL, BANKWOOD WAY

Client



Drawing Title

PROPOSED SITE/SURFACING PLAN

Proj Ref	Origin	Zone	Level	Type	Role	Num	Status	Rev
- - - 7404 -	SMR	- 00 -	ZZ	- DR -	A -	2003 -	A3 -	C2
SMR Job Ref		Sheet		Scale		Drawn		
7404-00-2003		A2		As indicated		MN		