



Notes:

- For Ground Engineering General Arrangement refer to drawing 09-148-403.
- For general notes refer to drawing 09-148-403.
- Abbreviations;


- EGL = Existing Ground Level
- FFL = Finished Floor Level
- FGL = Finished Ground Level
- DPL = Development Platform Level
- CMC = Controlled Modulus Columns
- BMC = Bi-Modulus Columns
- CPT = Cone Penetration Test

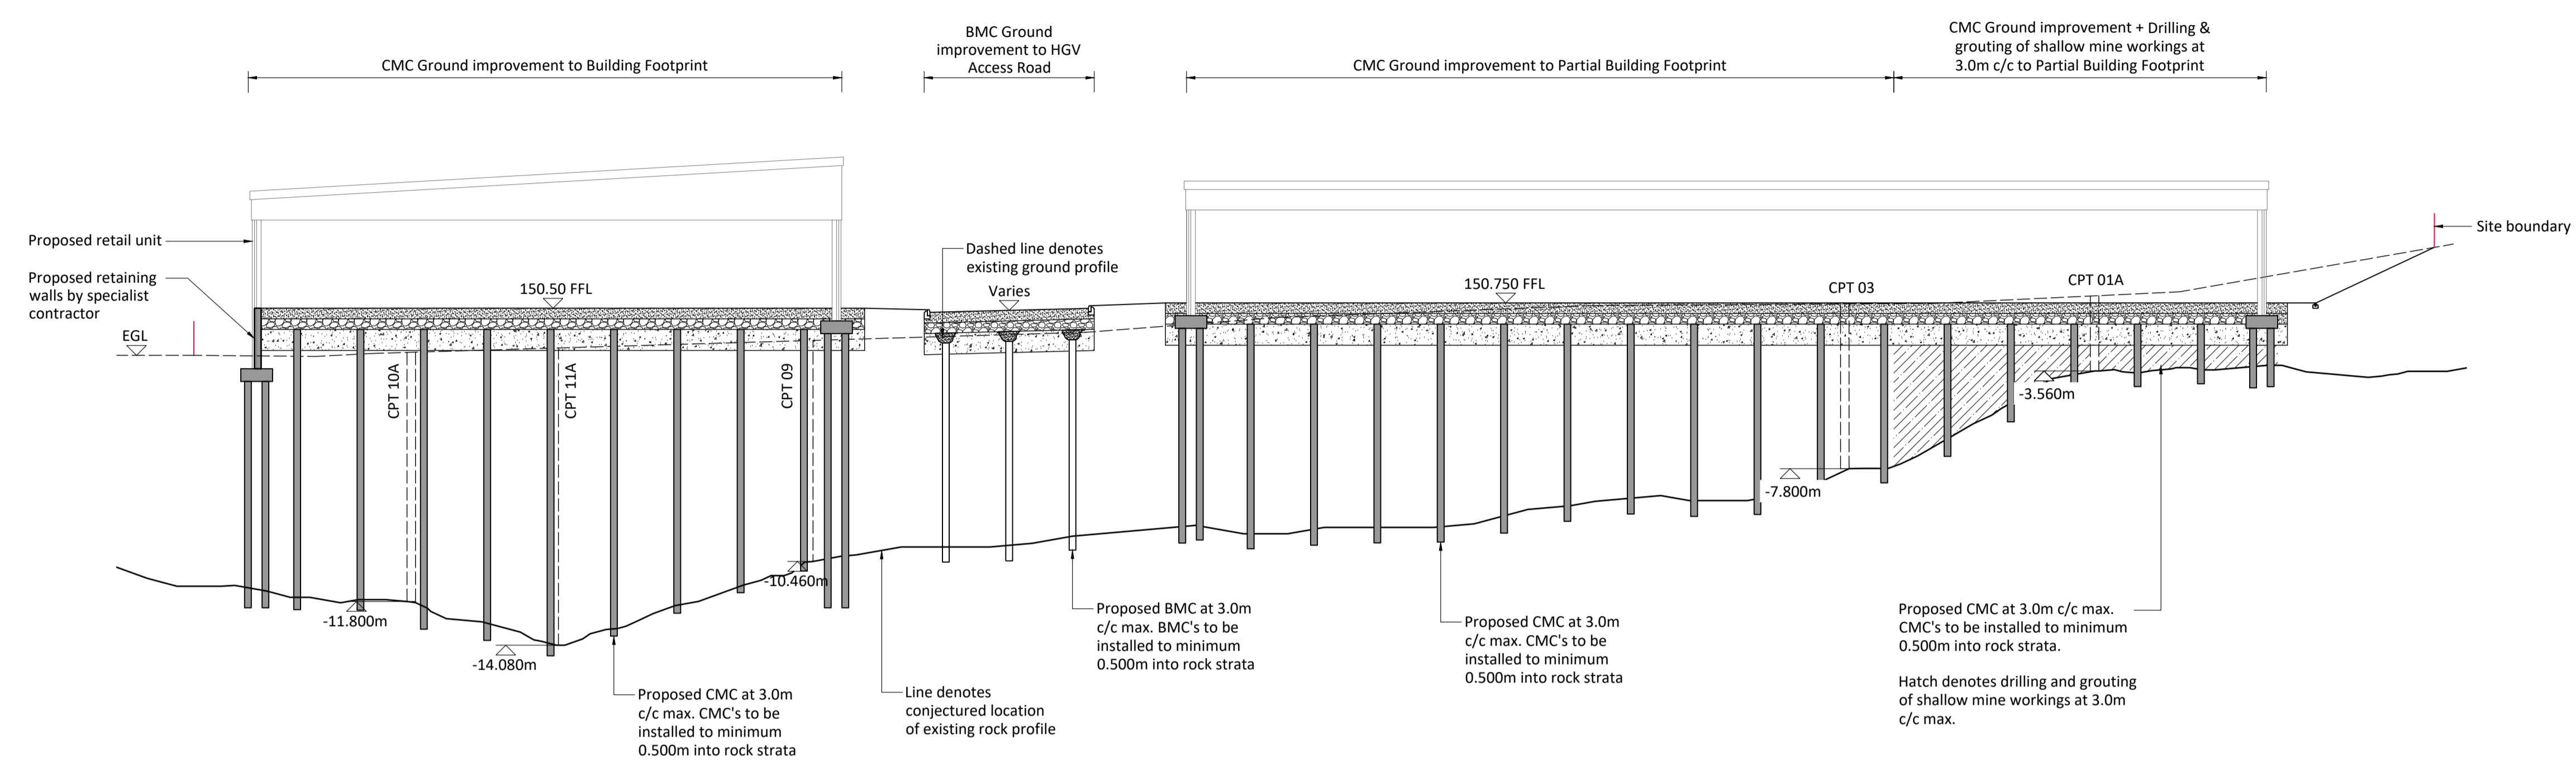


Section A-A
Scale 1:200

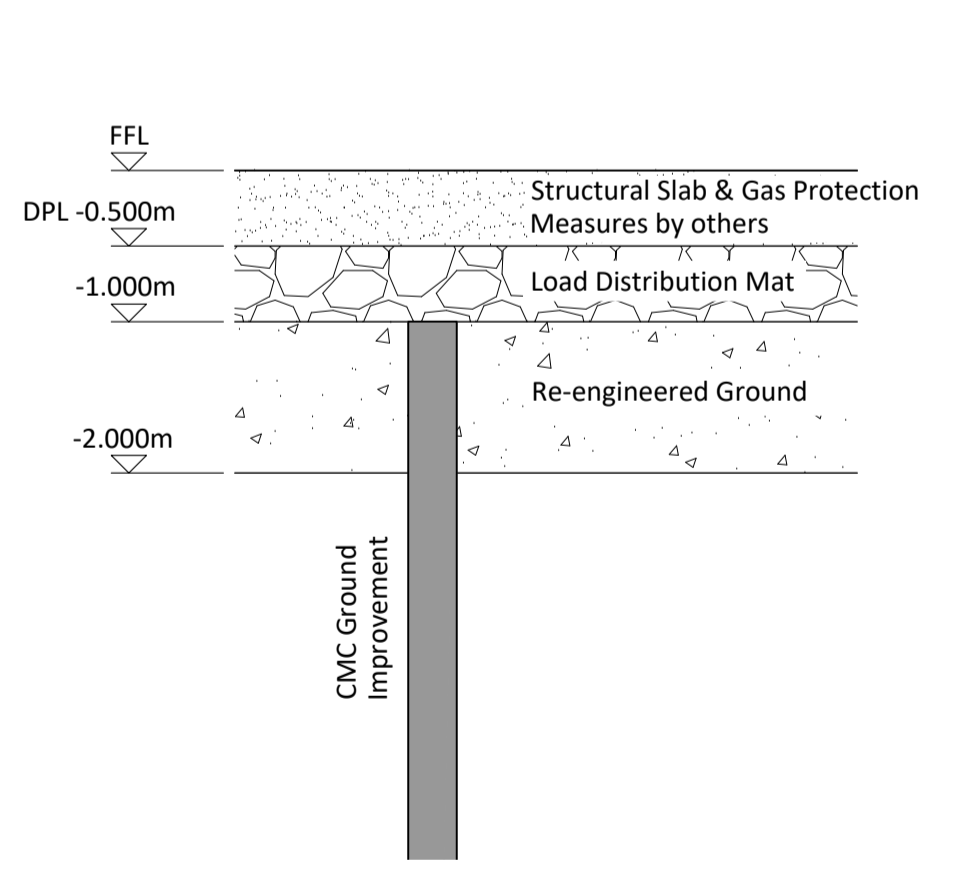

Typical CMC Building Detail
Scale 1:50

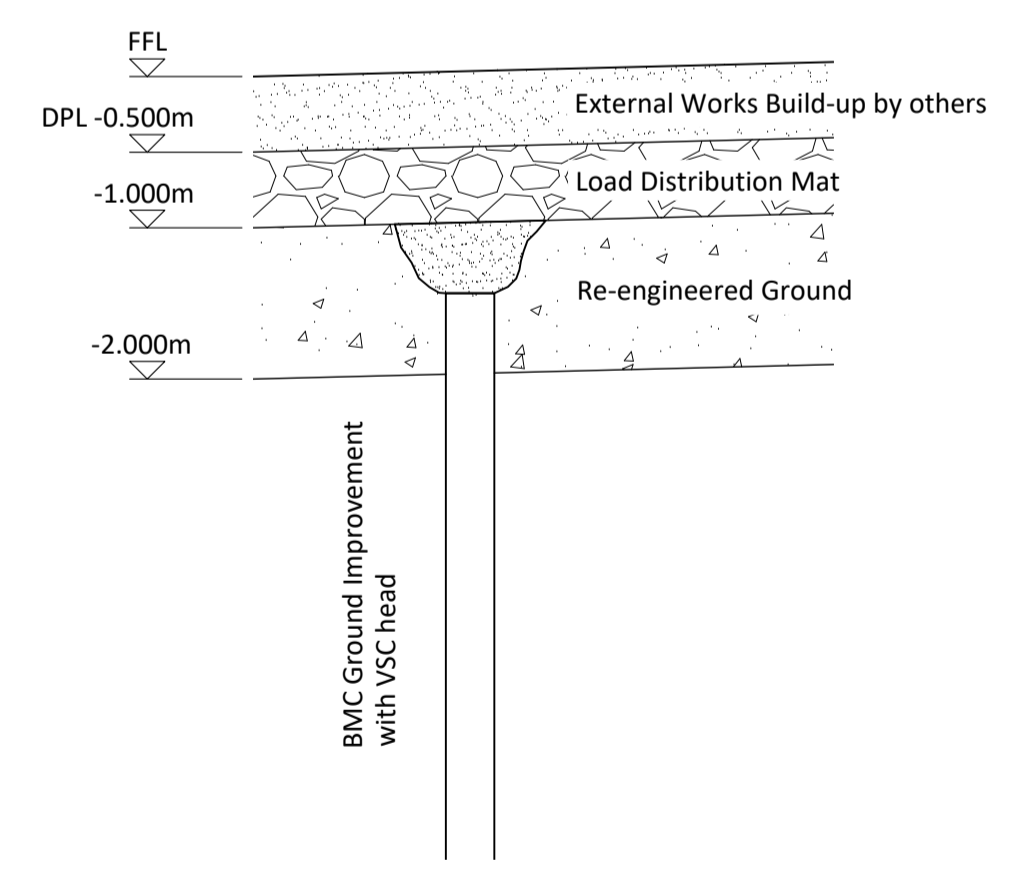

Typical BMC HGV Access Road Detail
Scale 1:50

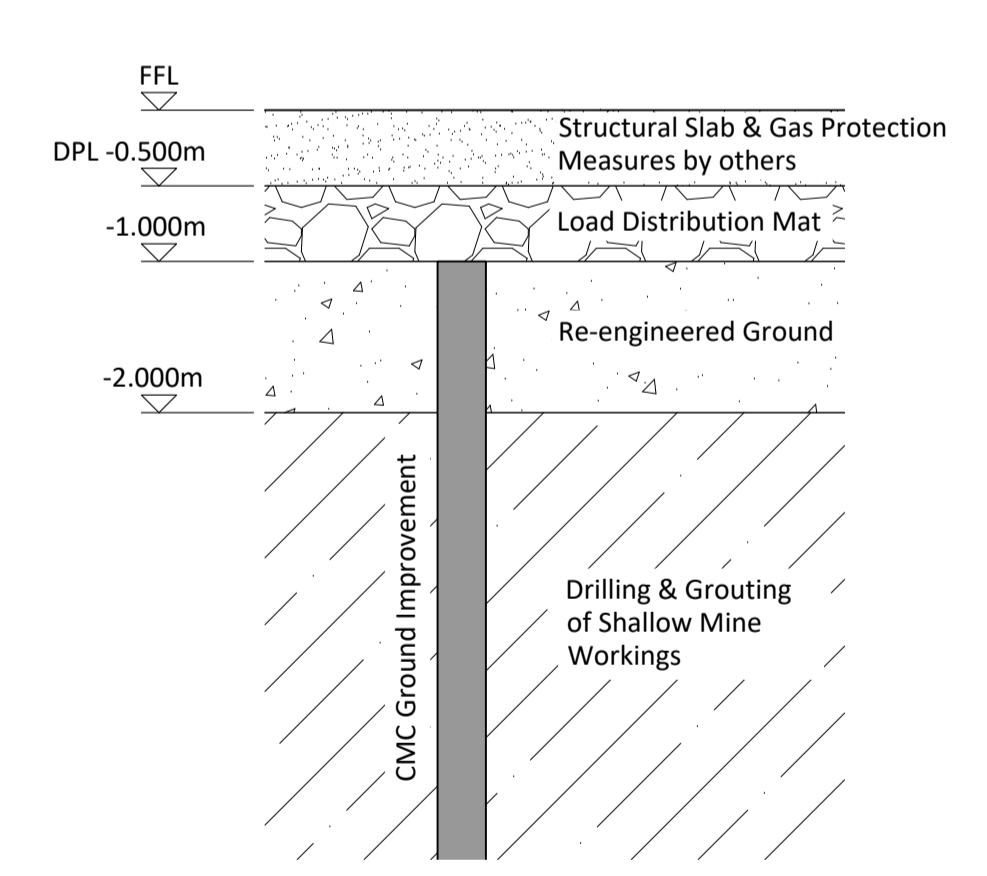

Typical CMC with Mine Workings Building Detail
Scale 1:50

Section updated.	D	26/04/2023	TM	KGP
Section updated.	C	26/02/2021	TM	KGP
Details updated	B	13/01/2021	TM	KGP
Details updated	A	07/01/2021	TM	KGP
DESCRIPTION	REV	DATE	CHK	APR



Beam Consulting
14 Bond Street
Wakefield
WF1 2QP
Tel: 01924 361653
Fax: 01924 364631

PROJECT
**Lidl Birstall
Bankwood Way**

DRAWING TITLE
**Proposed Ground Engineering
Sections & Details**

CLIENT
Lidl Great Britain Limited

STATUS
Information

DRAWN	KK	DATE	23/12/2020
CHECKED	TM	SCALE	
APPROVED	KGP	AS SHOWN @ A1	

DRAWING NUMBER	REVISION
09-148-404	D