


Details of tree inspections

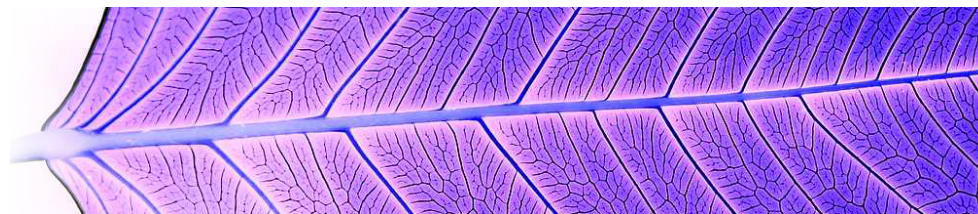

Site name: meltham morrison

Risk zone: Not Applicable

Contact:

Trees: 1

Work items: 1

Ref.	Species	Description	Measurements	Survey Notes	Condition	Recommendations
T001	Sycamore (Acer pseudoplatanus)	large tree situated next to 26 Station St and banking owned by morrison Owned by the estate.	Height (m): 20 Crown Radius (m): 10 DBH (cm): 90 Life Stage: Mature	building is being erected at the beginning of July. ideally work would need to take place work is started.	Good	Localise pruning of Crown reduce by 5% over roof Timescale: 26-May-2021 (Urgent)