

Proposed Plans and Elevations

Mr & Mrs S Fennell


Erection of First Floor Extension, Garage Conversion and Alterations to Dwelling at 2 Miry Lane, Netherthong, Holmfirth, HD9 3UQ.

Company Registration Number: 09898149 – Company Registered in England and Wales


paul@paulmatthewsarchitectural.co.uk
www.paulmatthewsarchitectural.co.uk

Molkin Form
Brow Lane
Holmfirth
HD9 2RJ
07946872499


ARCHITECTURE | PLANNING | DESIGN

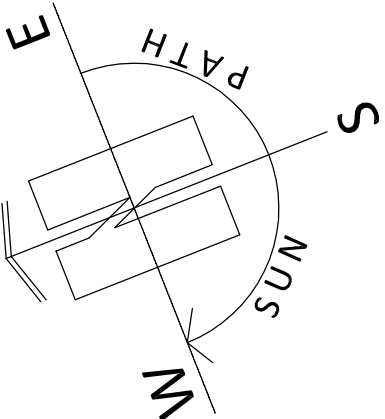


Front Elevation

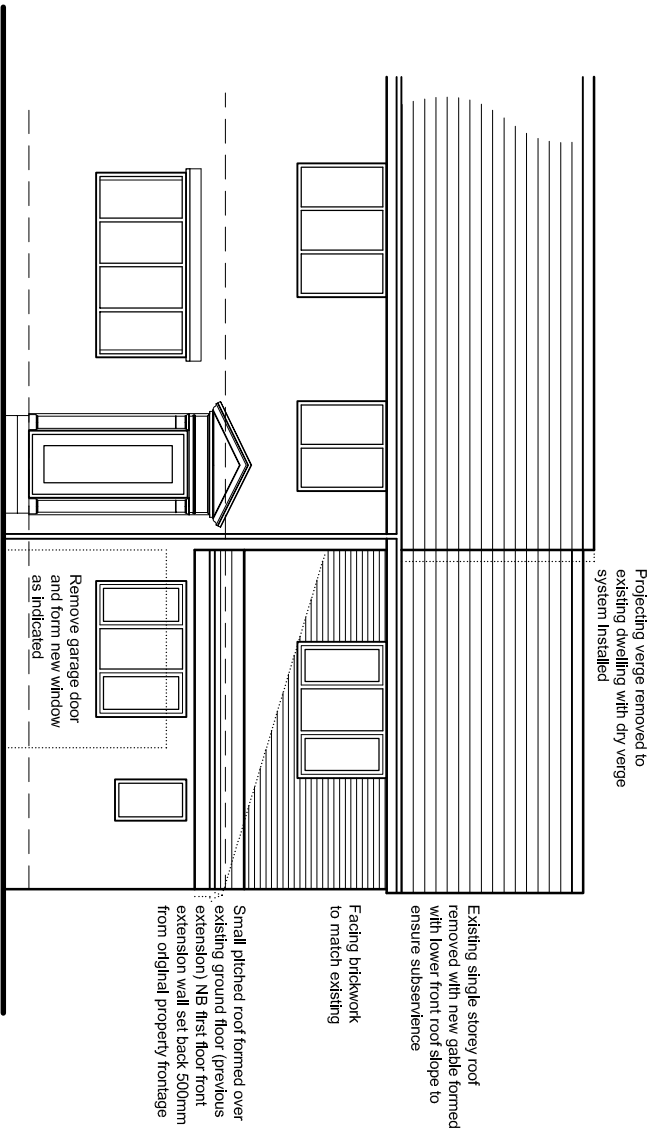


Side Elevation

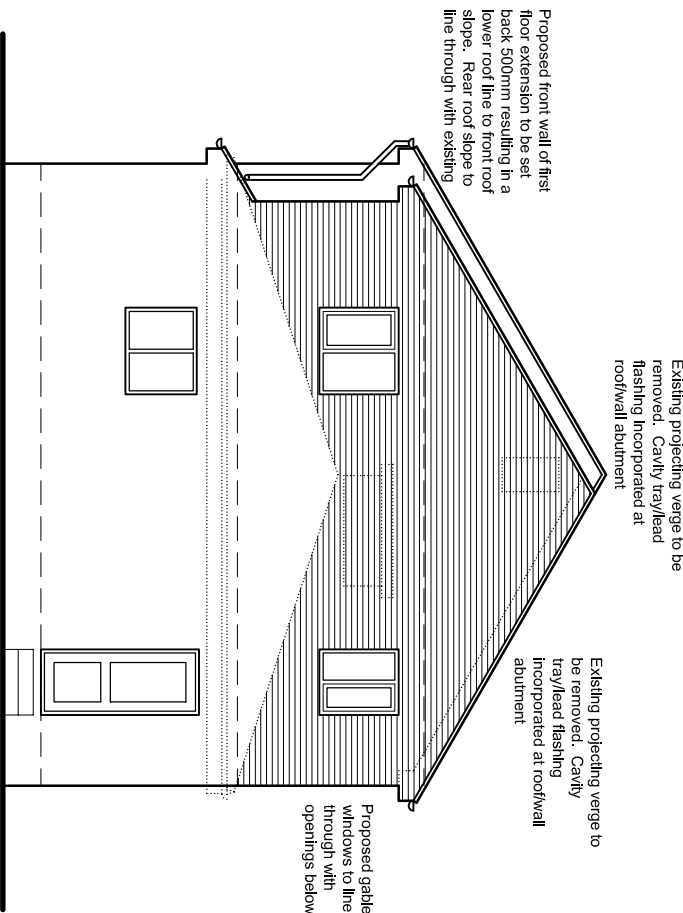


Rear Elevation

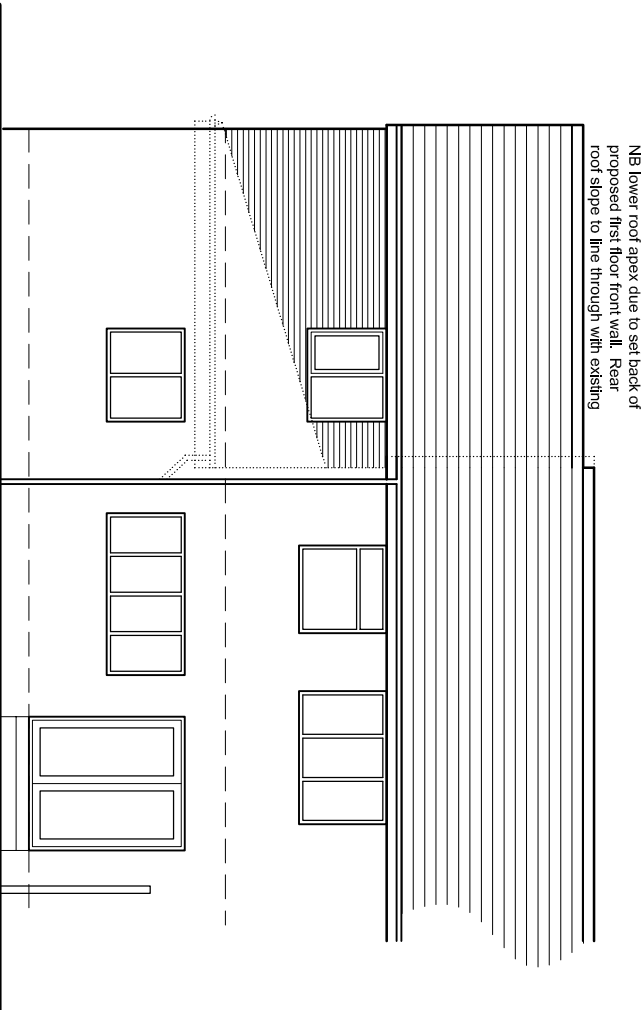

Ground Floor Plan

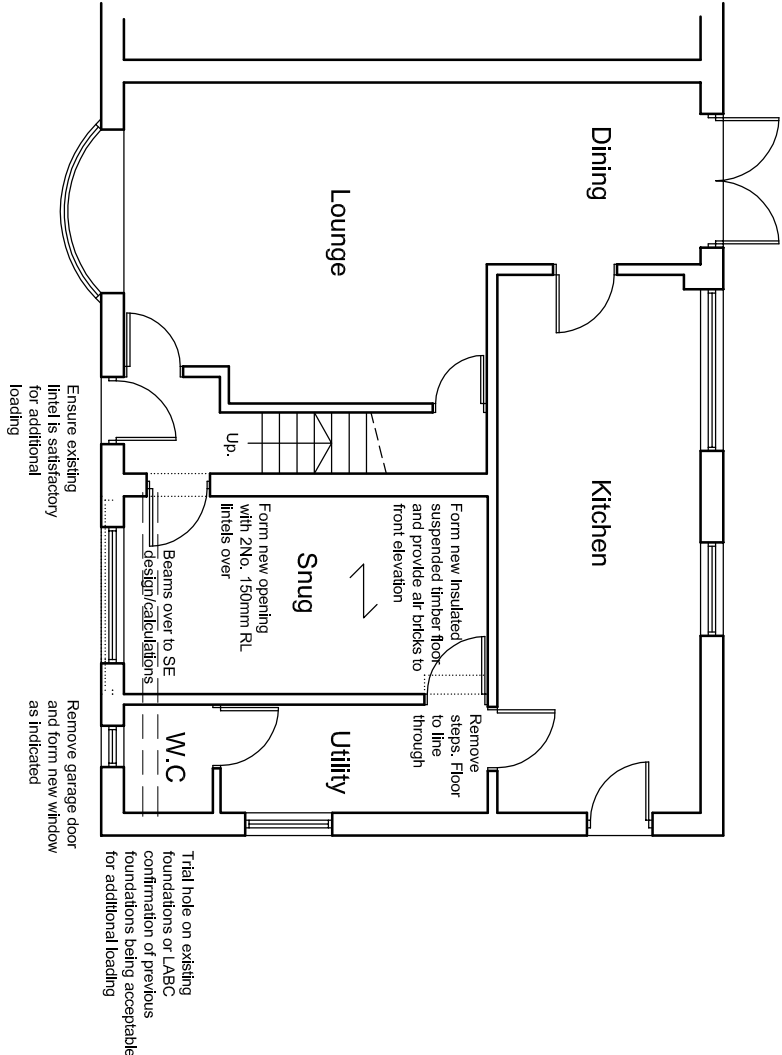

First Floor Plan

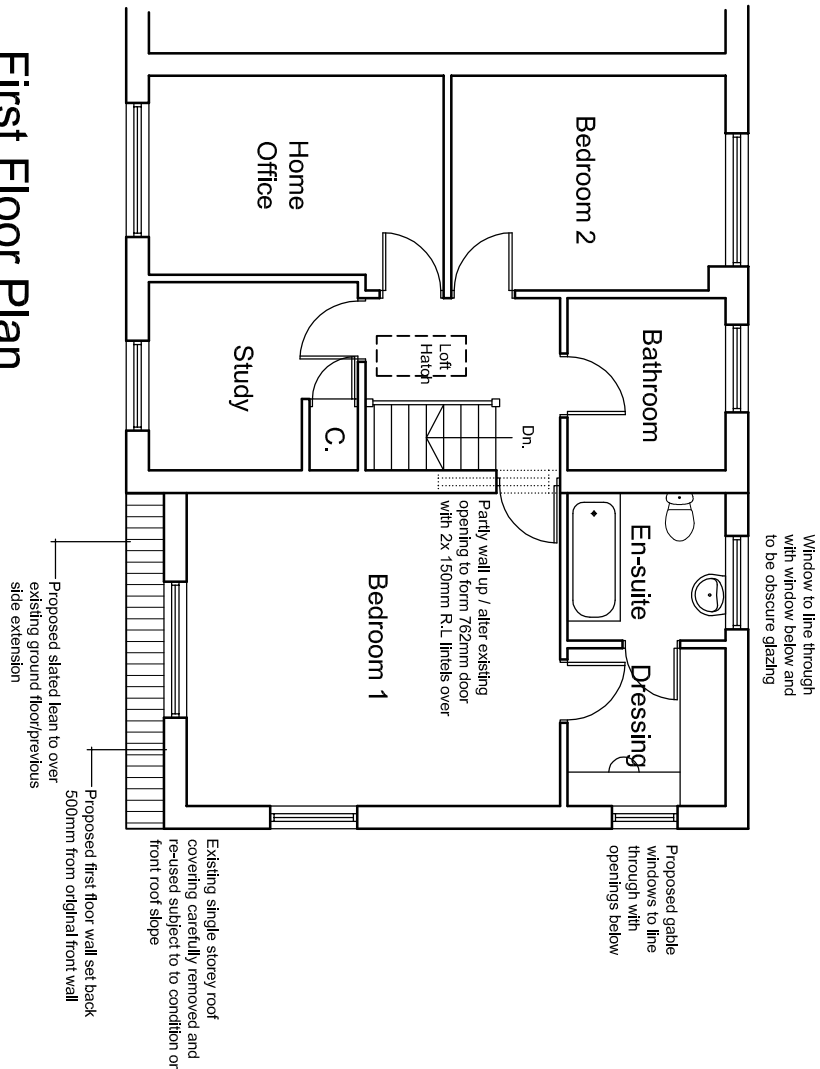

1:100

