


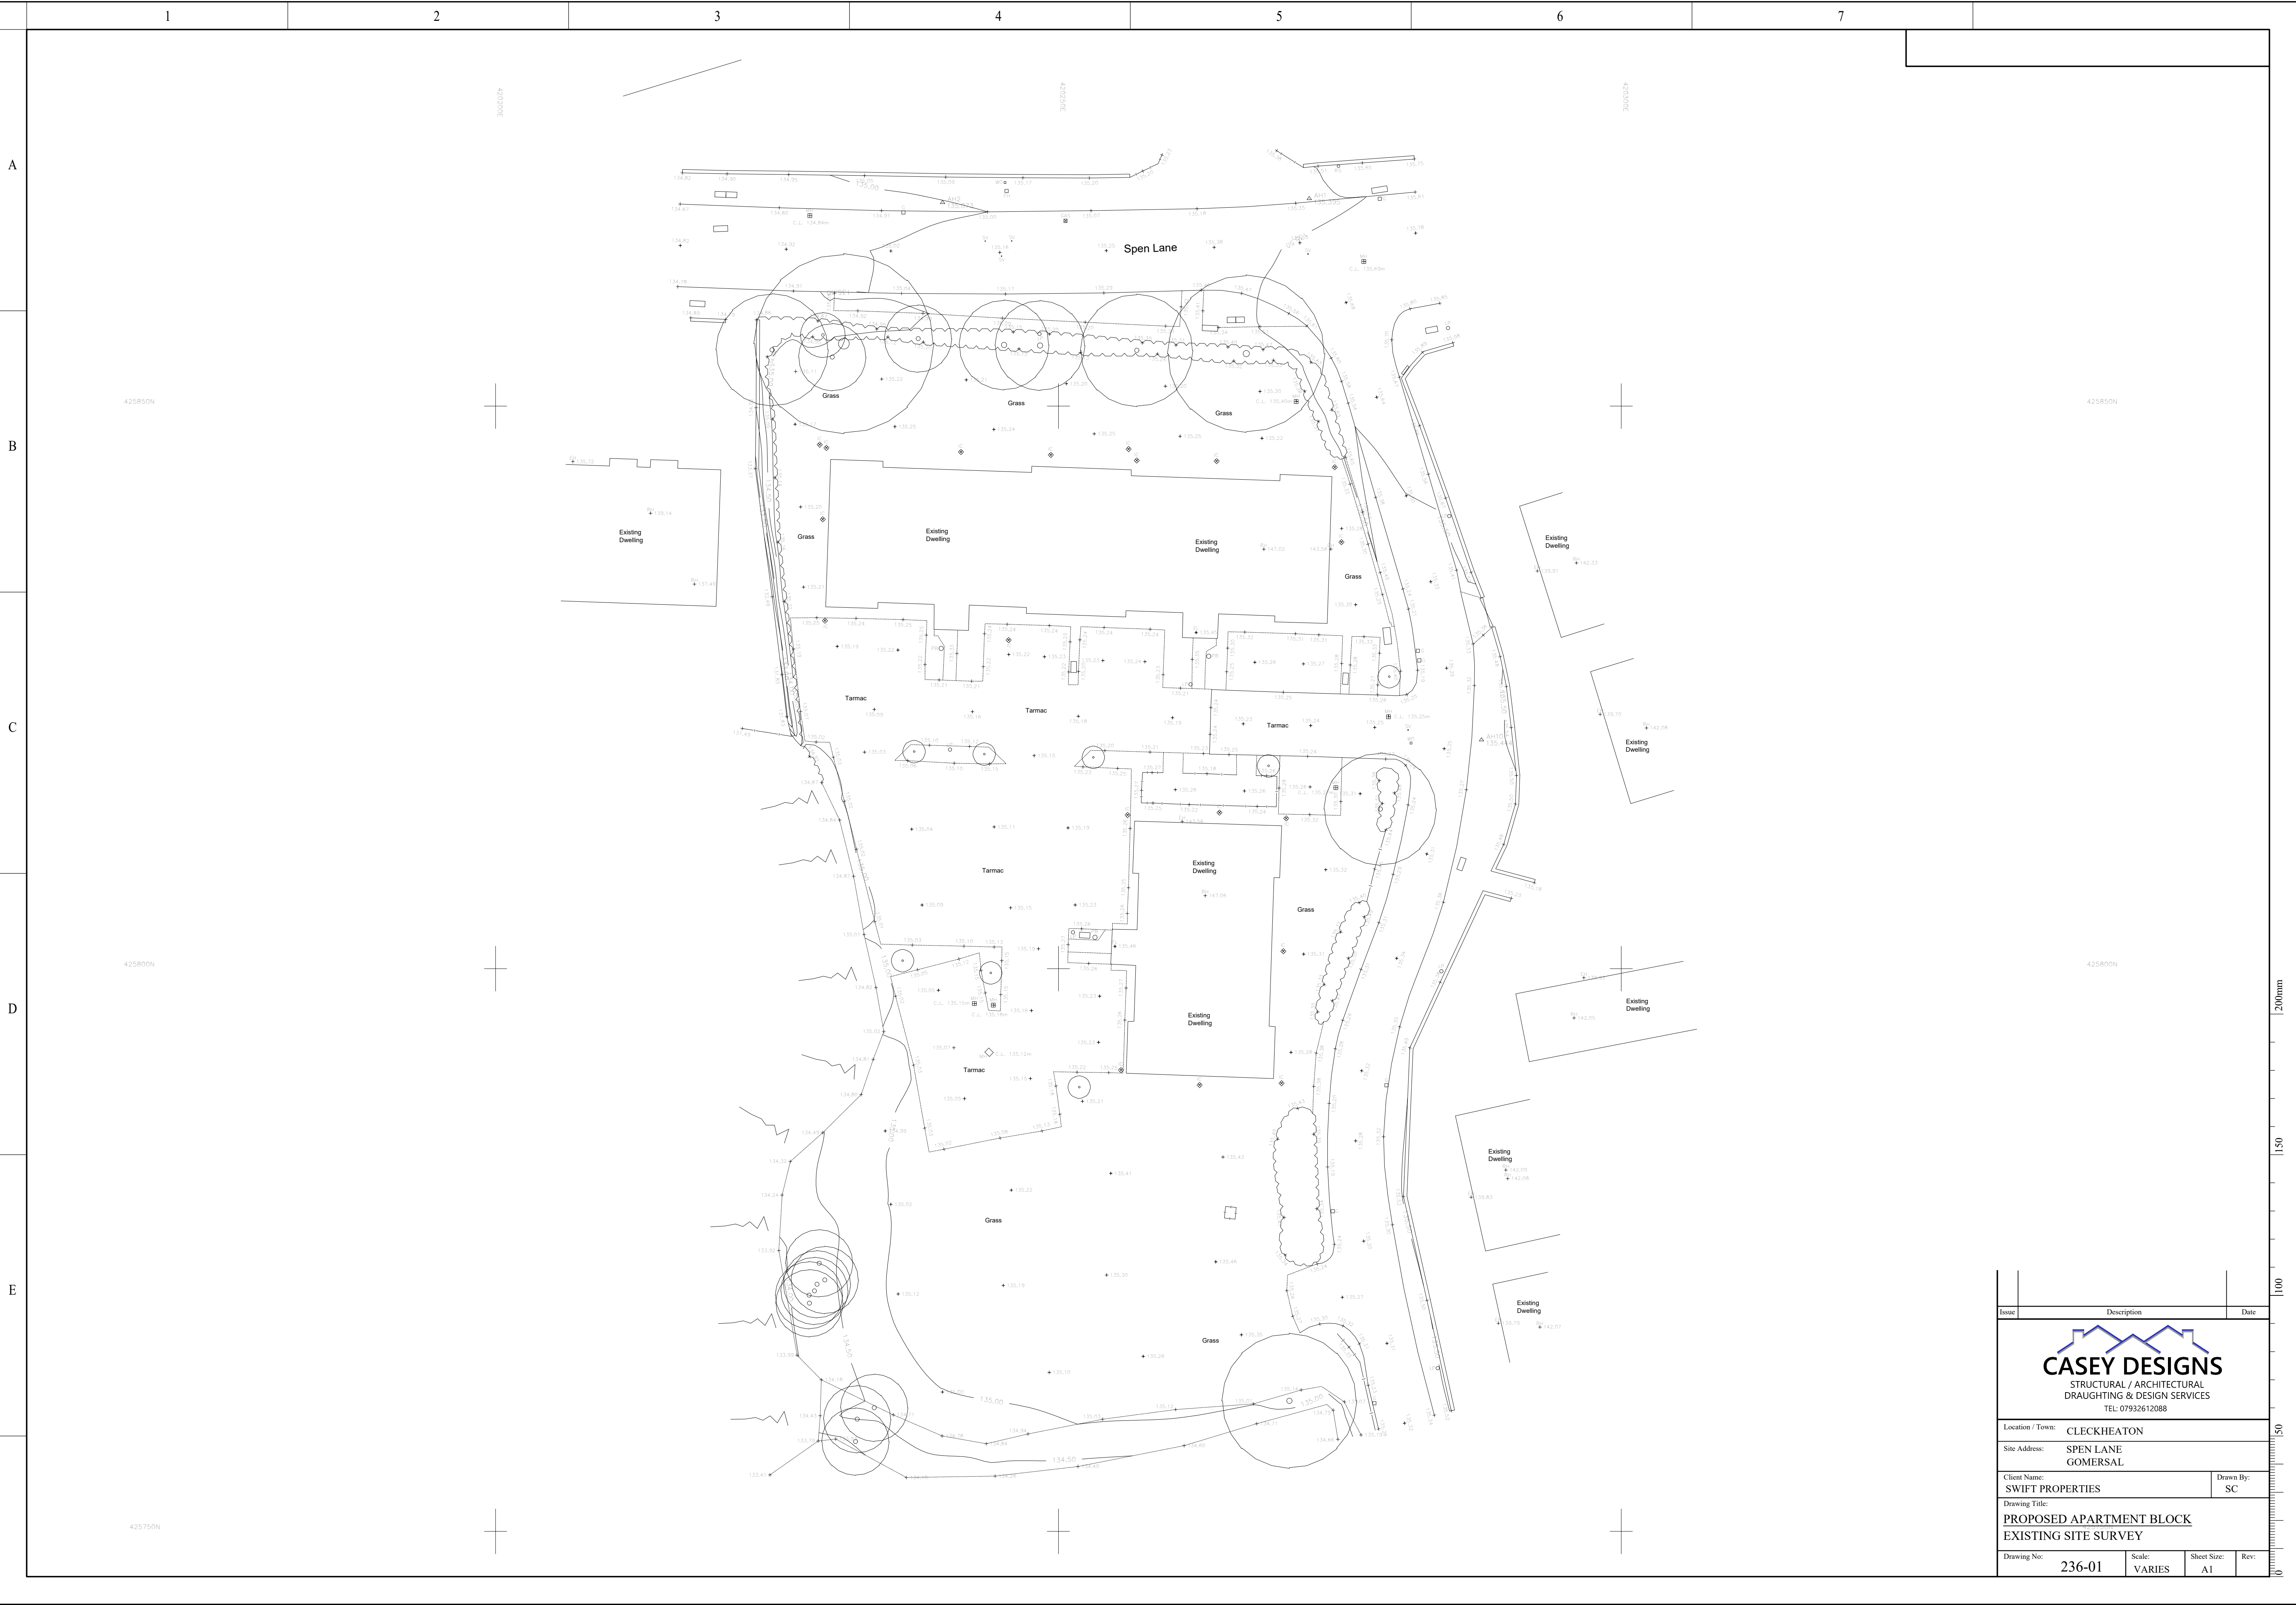

Issue	Description	Date
 CASEY DESIGNS STRUCTURAL / ARCHITECTURAL DRAUGHTING & DESIGN SERVICES TEL: 07932612088		
Location / Town: CLECKHEATON		
Site Address: SPEN LANE GOMERSAL		
Client Name: SWIFT PROPERTIES	Drawn By: SC	
Drawing Title: PROPOSED APARTMENT BLOCK EXISTING SITE SURVEY		
Drawing No: 236-01	Scale: VARIES	Sheet Size: A1
		Rev: