





South East Elevation 1:100

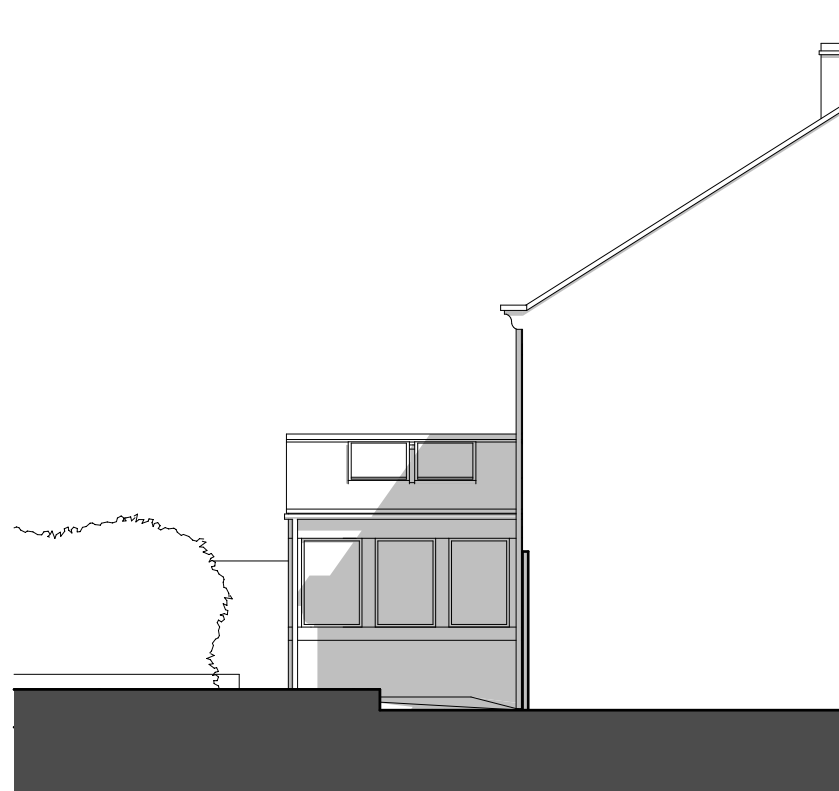


North East Elevation 1:100

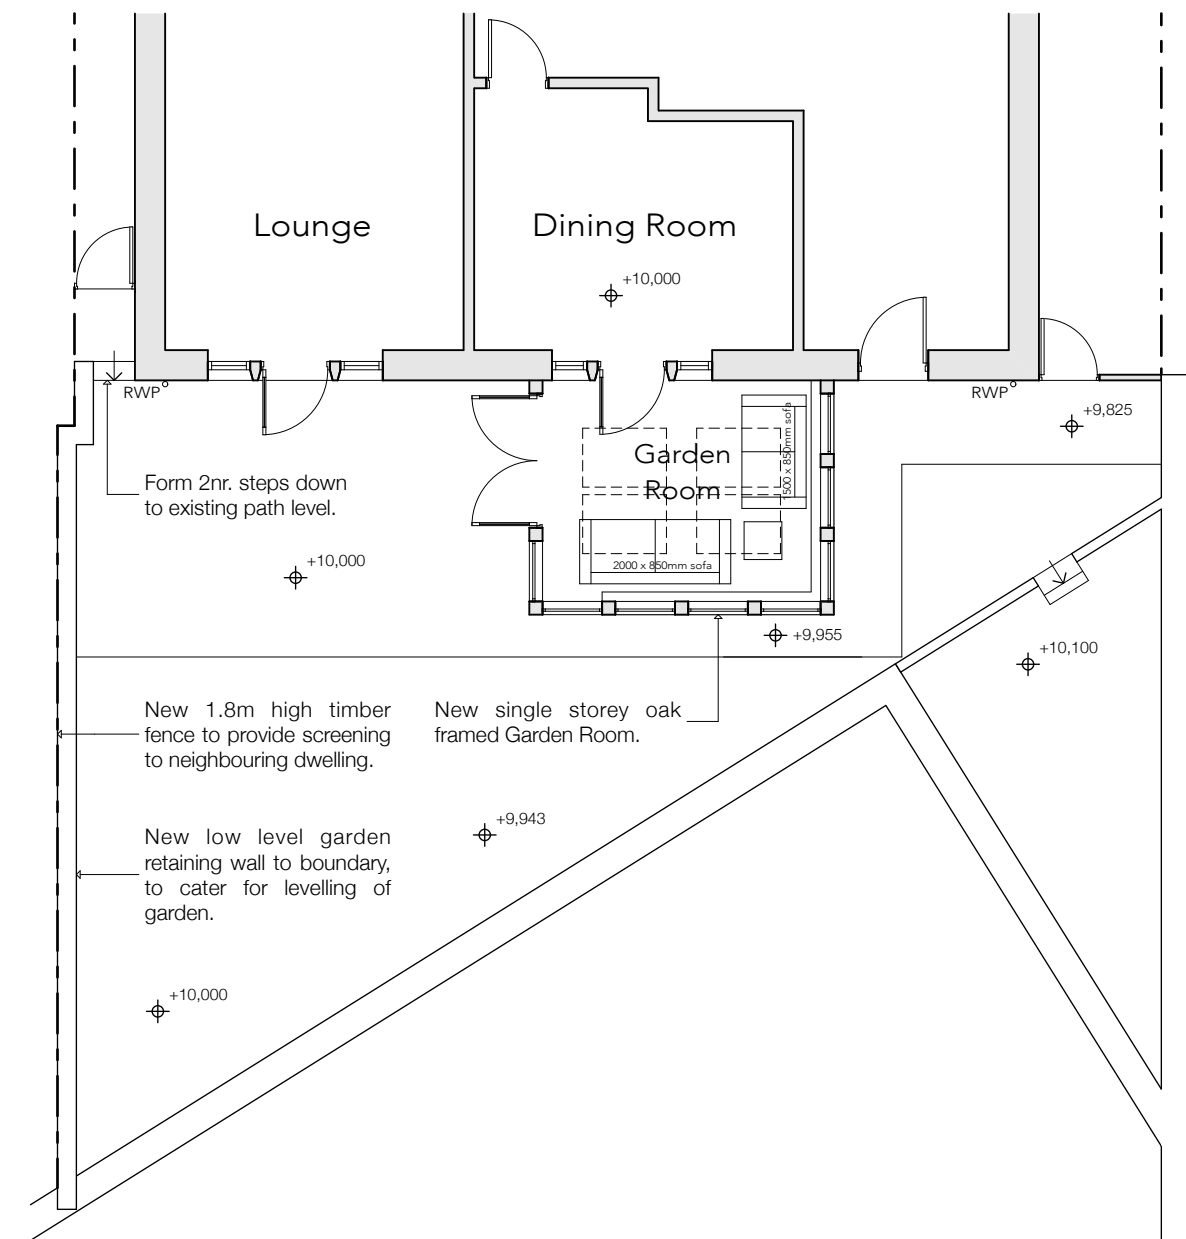

Ground Floor Plan 1:100



South West Elevation 1:100

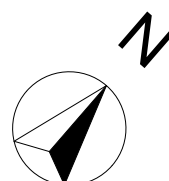

This drawing has been prepared for the purposes of obtaining Planning Permission and Building Regulations approval ONLY. This drawing cannot be used for constructional purposes without additional information/specifications. Use figured dimensions only, and do not scale from this drawing. Any discrepancies should be reported to Etched Architecture immediately. This drawing remains copyright of Etched Architecture and cannot be reproduced without prior permission.

REV	DESCRIPTION	DATE
•	DRAWING CREATED.	14.07.21
A	AMENDMENTS MADE TO LAYOUT FOLLOWING DISCUSSIONS WITH CLIENT.	19.07.21
B	MINOR AMENDMENTS PRIOR TO SUBMISSION OF PLANNING APPLICATION.	22.07.21

CLIENT: Chris & Irene Dale

PROJECT TITLE: Proposed Rear Extension

SITE ADDRESS: 24 Gynn Lane, Honley, Holmfirth, HD9 6LF

DRAWING TITLE: GA as Proposed

DATE: July 2021

SCALE @ A3: 1:100

DRAWING NUMBER: 1022 - 02 REVISION: B

ETCHED ARCHITECTURE
etchedarchitecture@gmail.com

