


WORKS KEY

- DEMOLITION WORKS

 - Buildings to be checked by S.E prior to demolition
 - Buildings to be checked by Ecologist prior to demolition
 - Temporary propping works to be to structural engineers specification
 - Investigative works should be carried out prior to demolition for existing service connections and runs
- RETAINED BUILDING

 - Existing Buildings to be retained and protected with protection fencing to BS5835 facing all high traffic routes

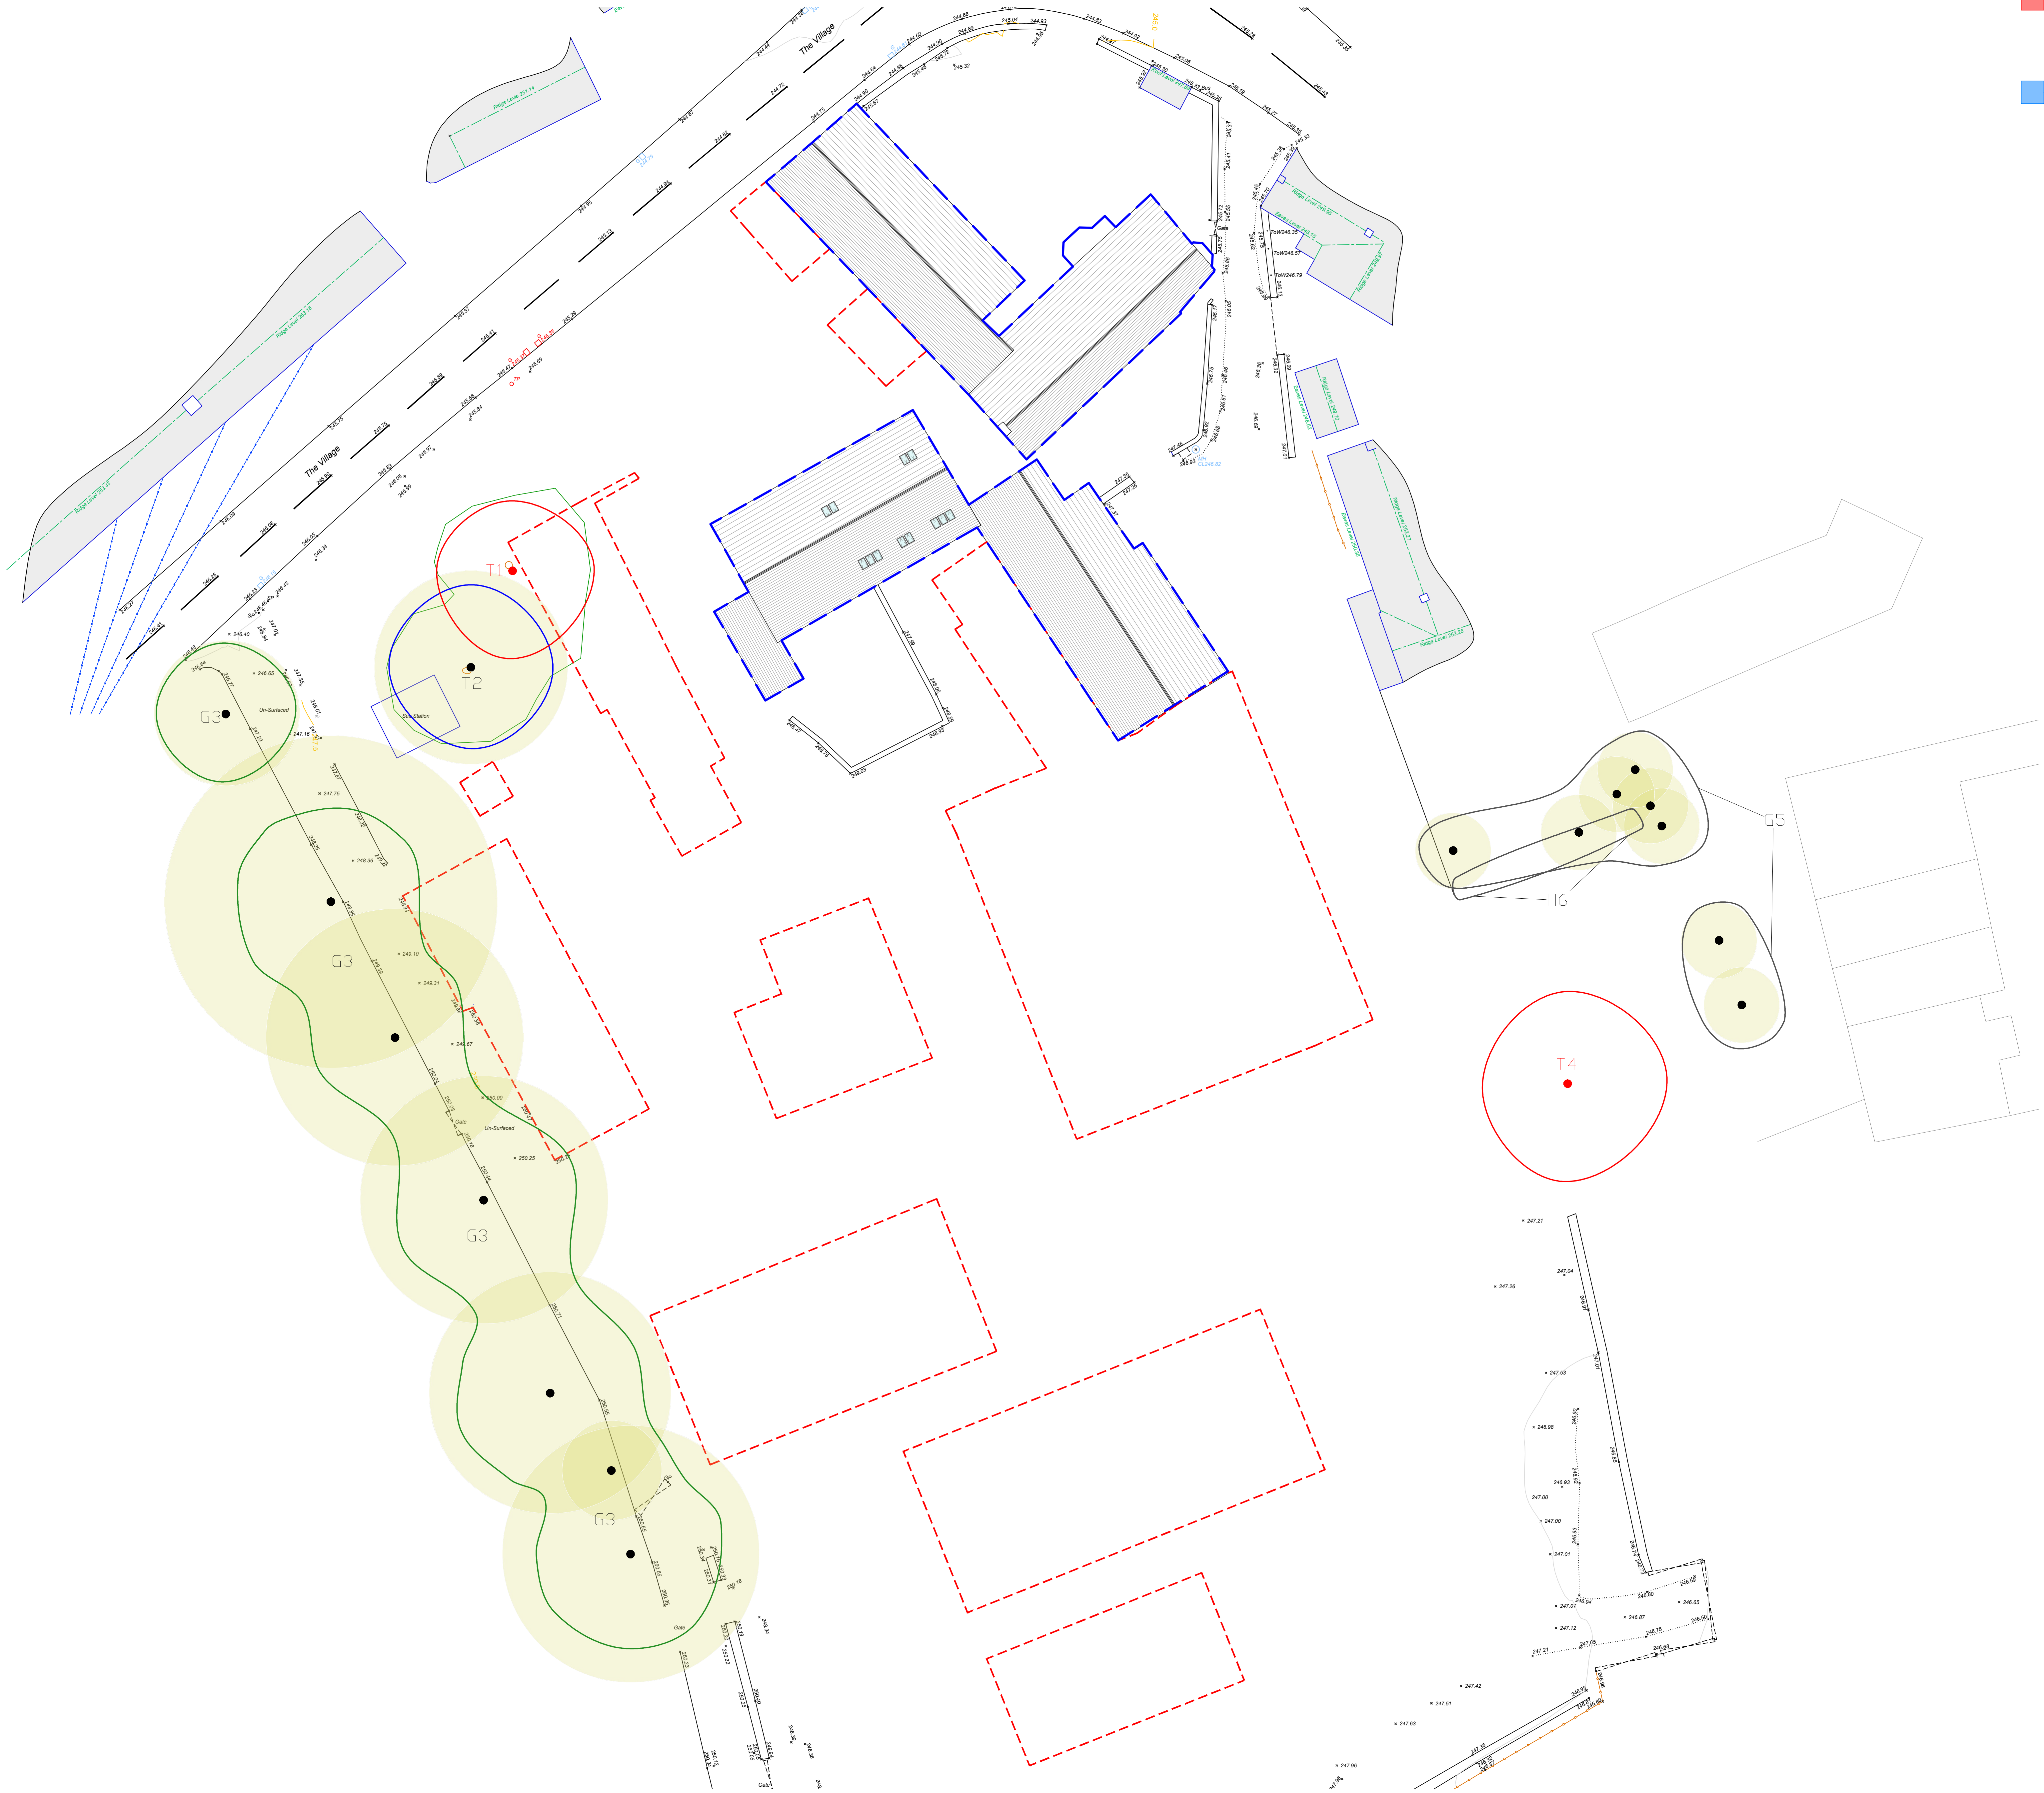

REVISION	DESCRIPTION	DATE	NOTES

STATUS		PLANNING DRAWING		PROJECT TITLE		YEW TREE FARM	
DRAWING TITLE		DEMOLITION WORKS PLAN		SCALE		1:200	
ARCHITECTURAL PRACTICE		ORANGE DESIGN STUDIO.		DRAWN BY		JH	
hello@orangedesignstudio.co.uk		59A, Huddersfield Road, Mirfield, WF14 8AA		CHECKED BY		JH	
01924 650930		RADCLIFFE DEVELOPMENTS (FARNLEY)		PROJECT REFERENCE		ODS_20/294	
CART		A0		DATE		3/4/21	
CLIENT		RADCLIFFE DEVELOPMENTS (FARNLEY)		REVISION		A	