


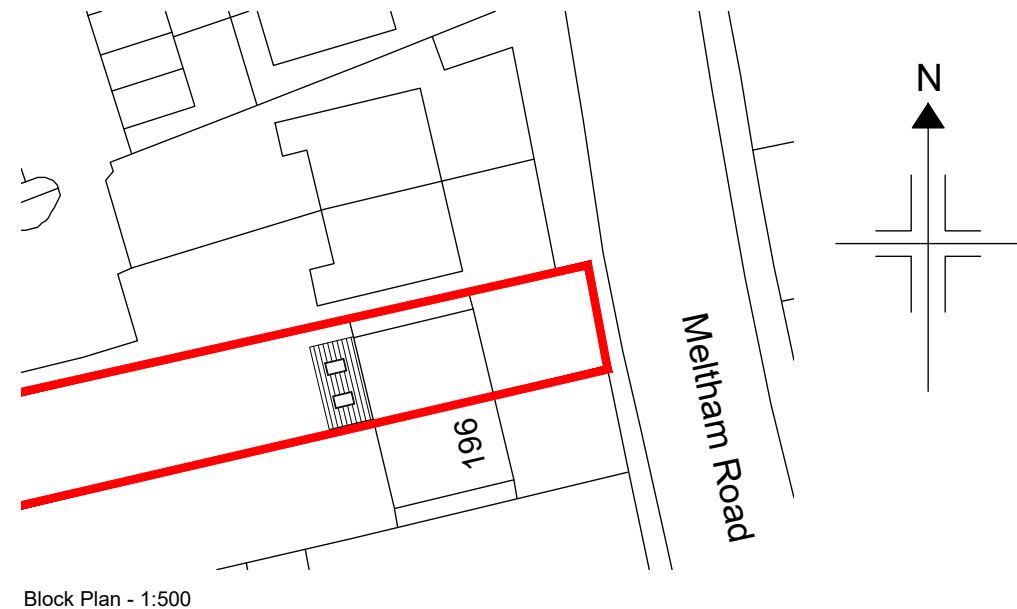


NOTES

This drawing has been prepared specifically for the purpose of obtaining Planning and or Building Regulations Approval. Its suitability for other purposes without additional supplementary details and specifications cannot be guaranteed.


All dimensions are to be checked on site, any discrepancies are to be reported to the designer before work commences. Use only figured dimensions.

All structural components shown are indicative only. Details / calculations of structural members are to be provided by the Structural Engineer.


This drawing is not to be copied or divulged to a third party without written permission.

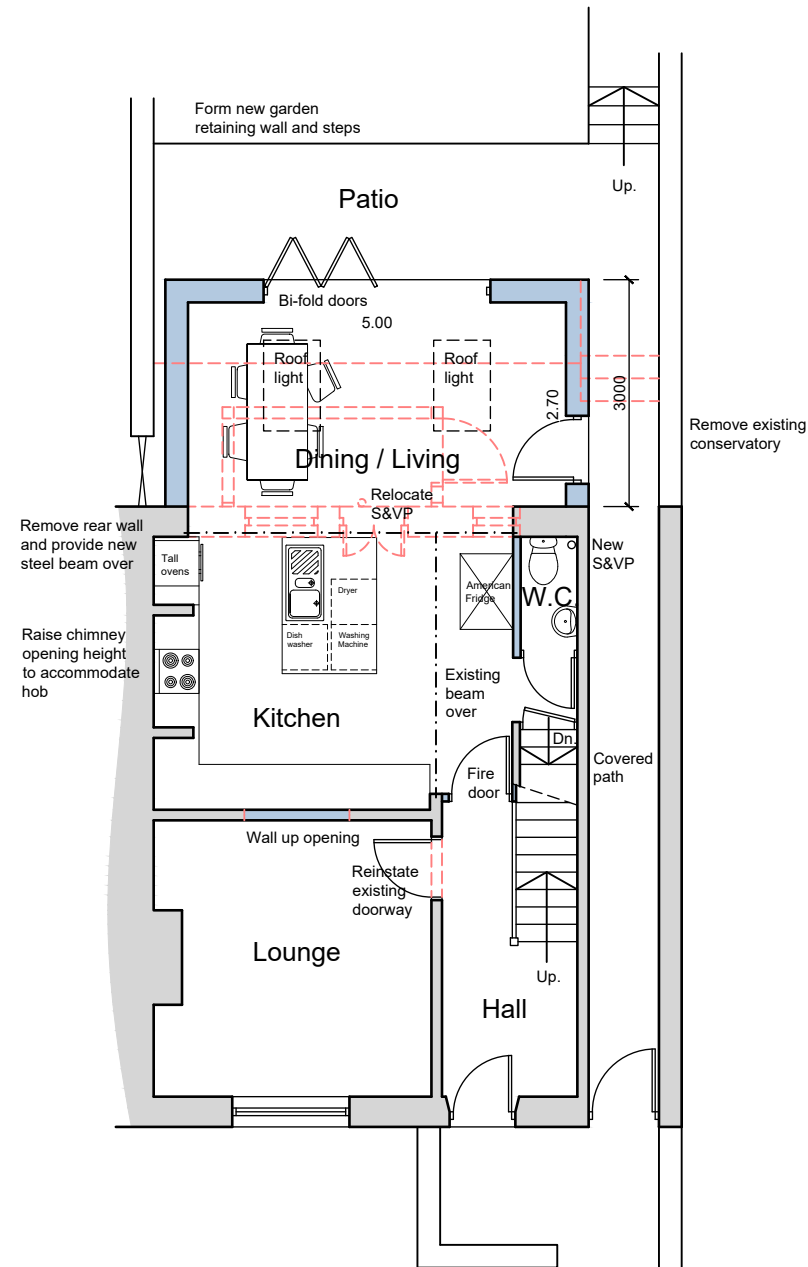

Ground Floor Plan

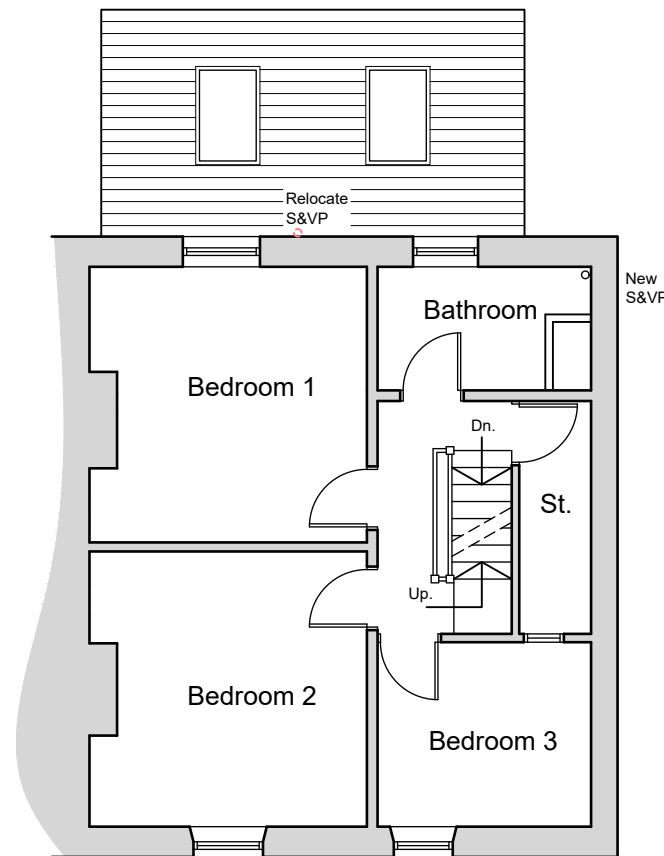

First Floor Plan

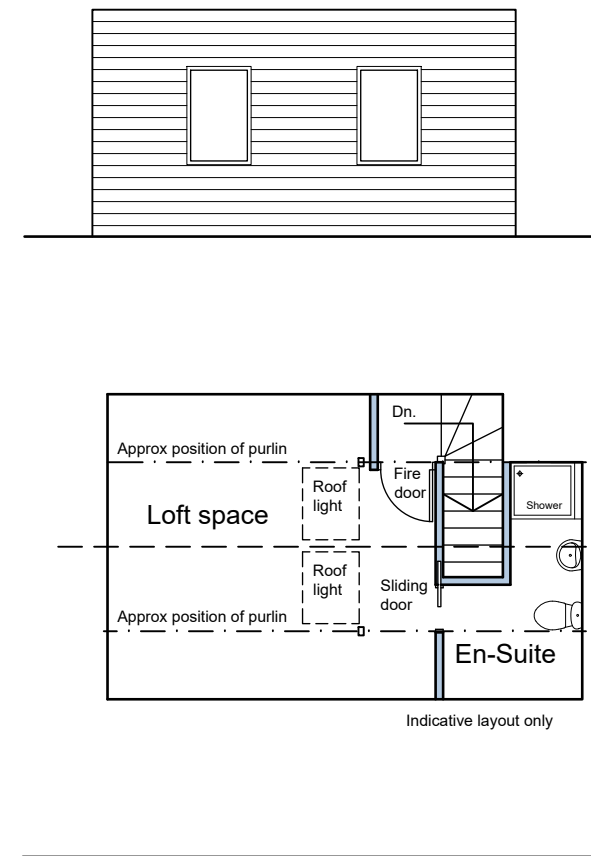

Roof Space Plan



Revisions	
Rev A: Kitchen Layout amendments	22.07.21

Project:
Single Storey Rear Extension
at 194 Meltham Road
Huddersfield
HD4 7BG

for Mr. & Mrs. Barnett

Proposed Floor Plans and Block Plan

Purpose of issue: PLANNING

Drawn	DRH
Date	July 2021
Scales	1:100 @ A3
Drawing No.	2170-03A

