


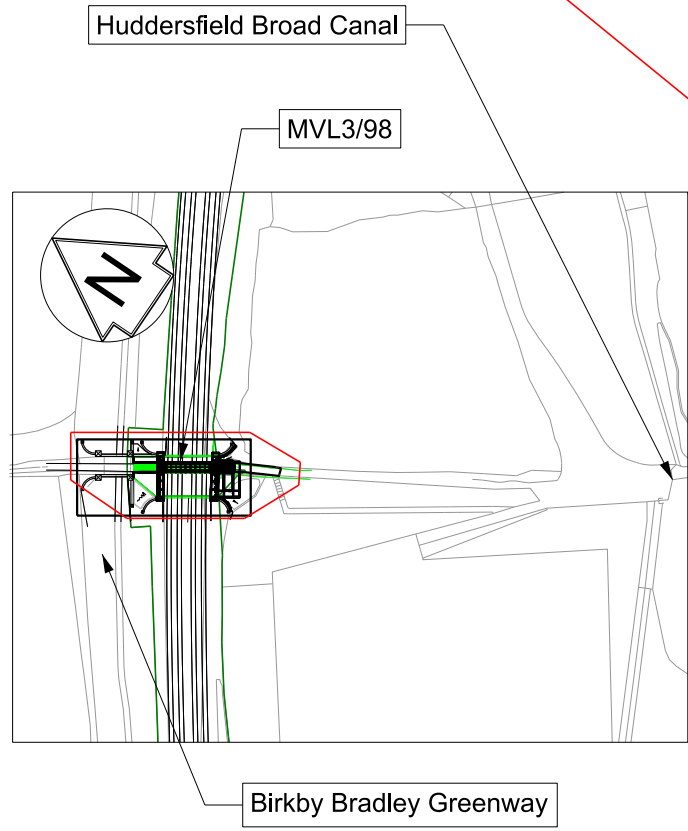


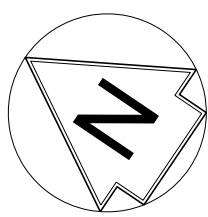


Location Plan
Scale 1:2500

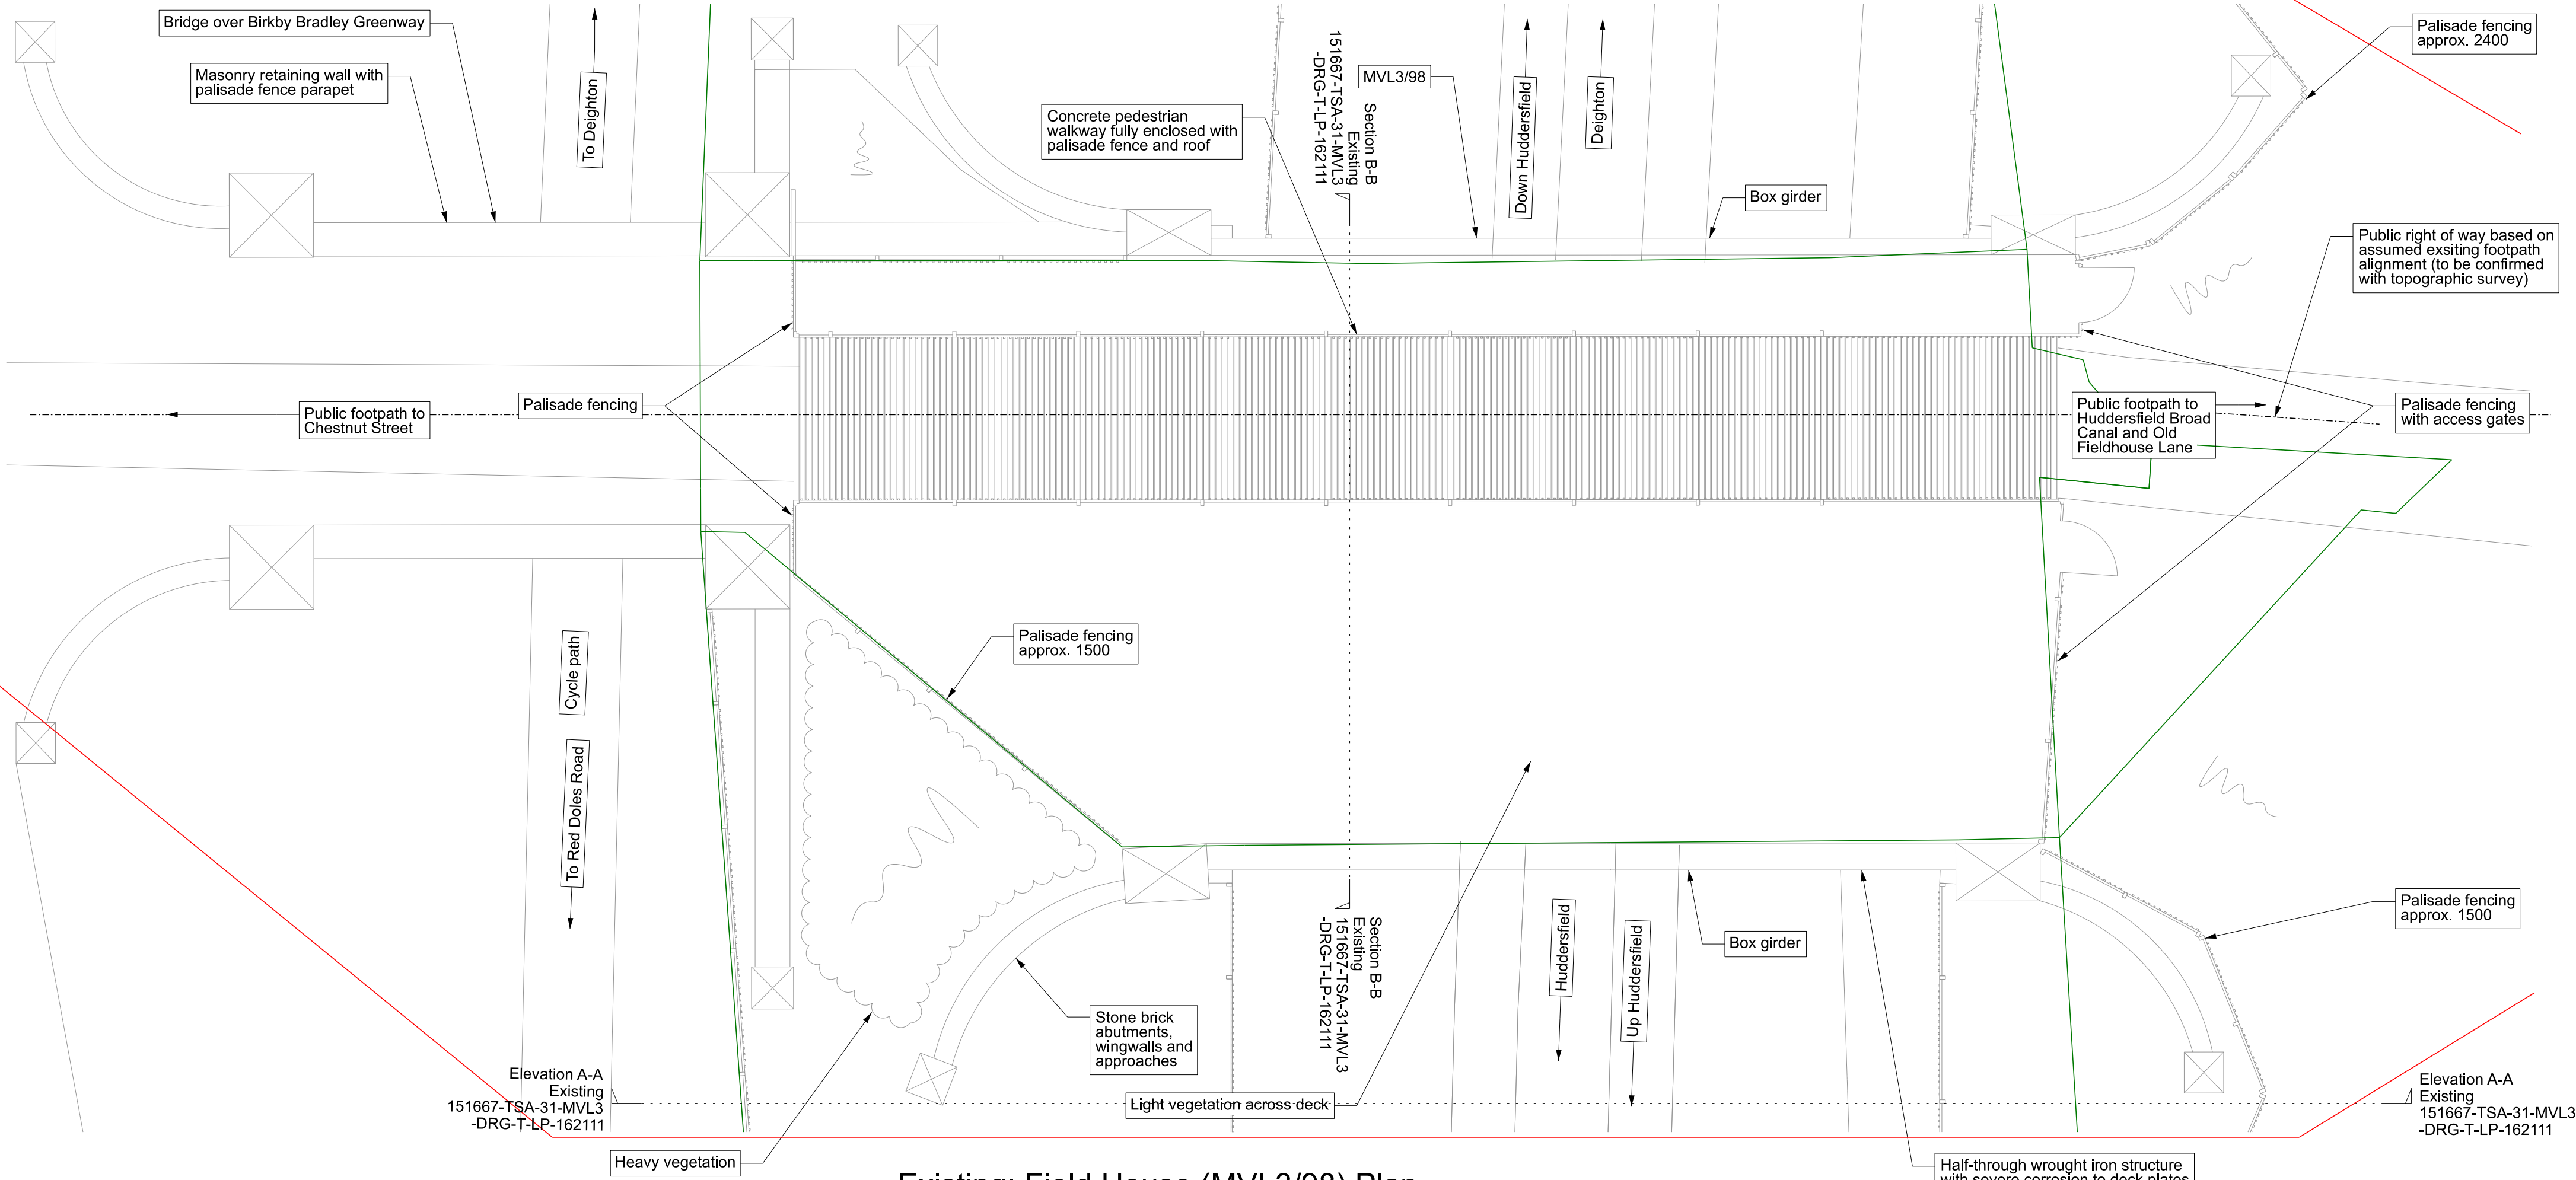

Existing: Field House (MVL3/98) Plan
Scale 1:100

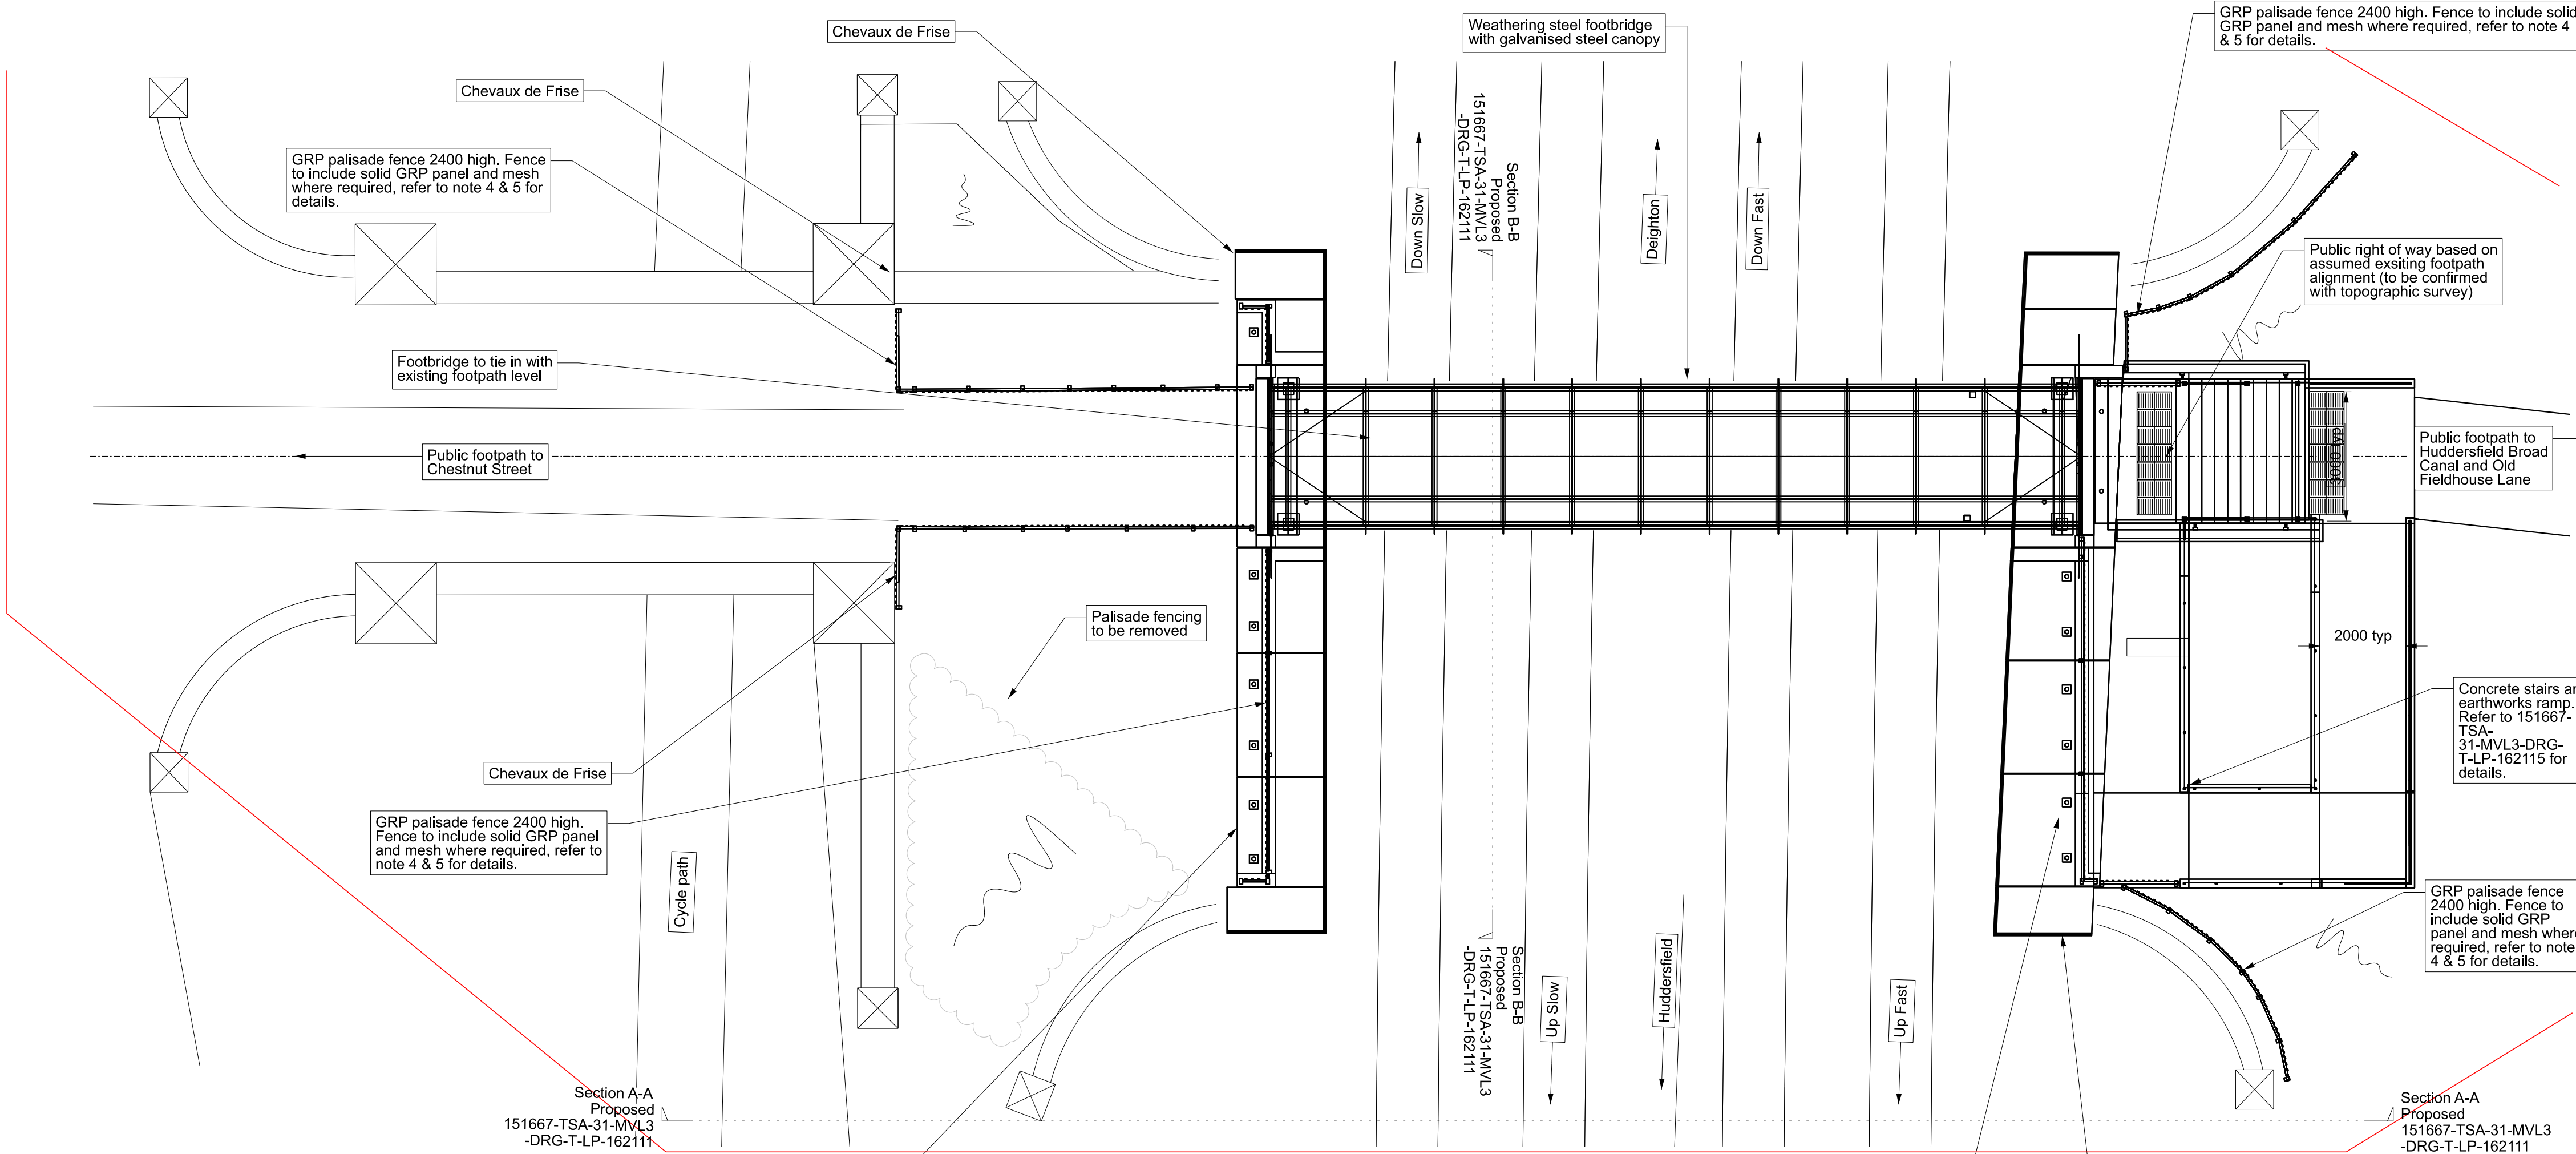

Proposed: Field House (MVL3/98) Plan
Scale 1:100

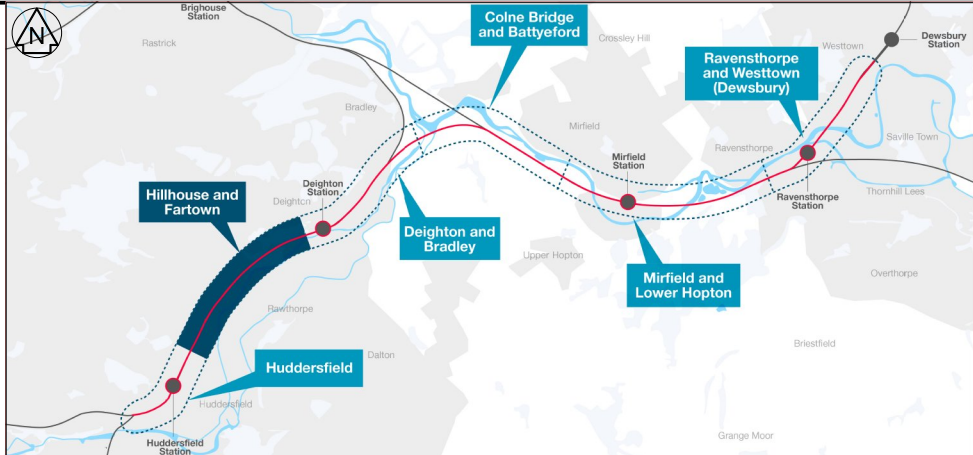


- Legend
- Existing Network Rail Boundary
 - Prior Approval Works Boundary
 - Proposed Rail Infrastructure

- Notes
1. All dimensions are in millimetres unless stated otherwise.
 2. Do not scale from this drawing.
 3. This drawing is to be read in conjunction with drawings:
151667-TSA-31-MVL3-DRG-T-LP-162114
151667-TSA-31-MVL3-DRG-T-LP-162115
 4. In locations where the fence has a clearance of less than 2500 from live OLE equipment, 1850 high electrification protection is to be installed on the public side of the fence. 1850 high electrification protection to comprise 1550 high solid GRP panel and 300 high mesh. Mesh apertures to be a maximum of 25 x 25 in accordance with BS 6779-1.
 5. Palisade fencing colour to be Holly Green BS14C39.



MVL3-98 Routeview image looking towards Ravensthorpe

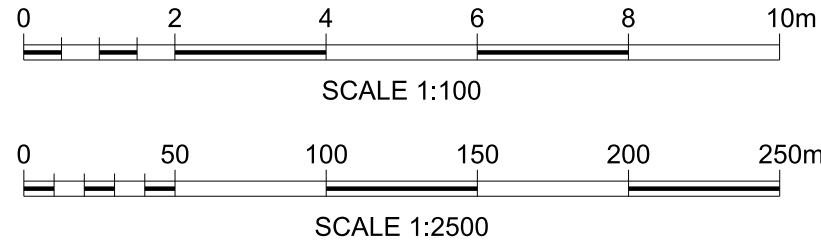

P01	19/07/21	First Issue	TC	LB	TR
Rev	Date	Description of Revisions	Drawn	Chkd	Appr
Status					Suitability
					D3



Authorised T.Rivero Signed Electronically Signed Date 2021/07/19

Contractor(s) TRU West Alliance

Location STALYBRIDGE STN - HEATON LODGE JN (HUDD-MANC LINE)
Type CAD Drawing Sub-type
Role Town and Country Planner Sub-Role General
Zone Hillhouse and Fartown
Phasing Grip Stage

Project Transpennine Route Upgrade

Contract No. 151667

Contract Title West of Leeds

Drawing Title Field House (MVL3/98)
Existing Plan and Proposed Plan (Prior Approval)

Designed		Signed		Date	16/06/21
Drawn	T.Cartigny	Signed	Electronically Signed	Date	16/06/21
Checked	L.Barraclough	Signed	Electronically Signed	Date	23/06/21
Approved	T.Rivero	Signed	Electronically Signed	Date	01/07/21
Scale(s)	As Shown	ELR & Mileage	7.163	to	29.0957
Alternative Reference					

Drawing Number 151667-TSA-31-MVL3-DRG-T-LP-162113
Sheet of Revision P01