



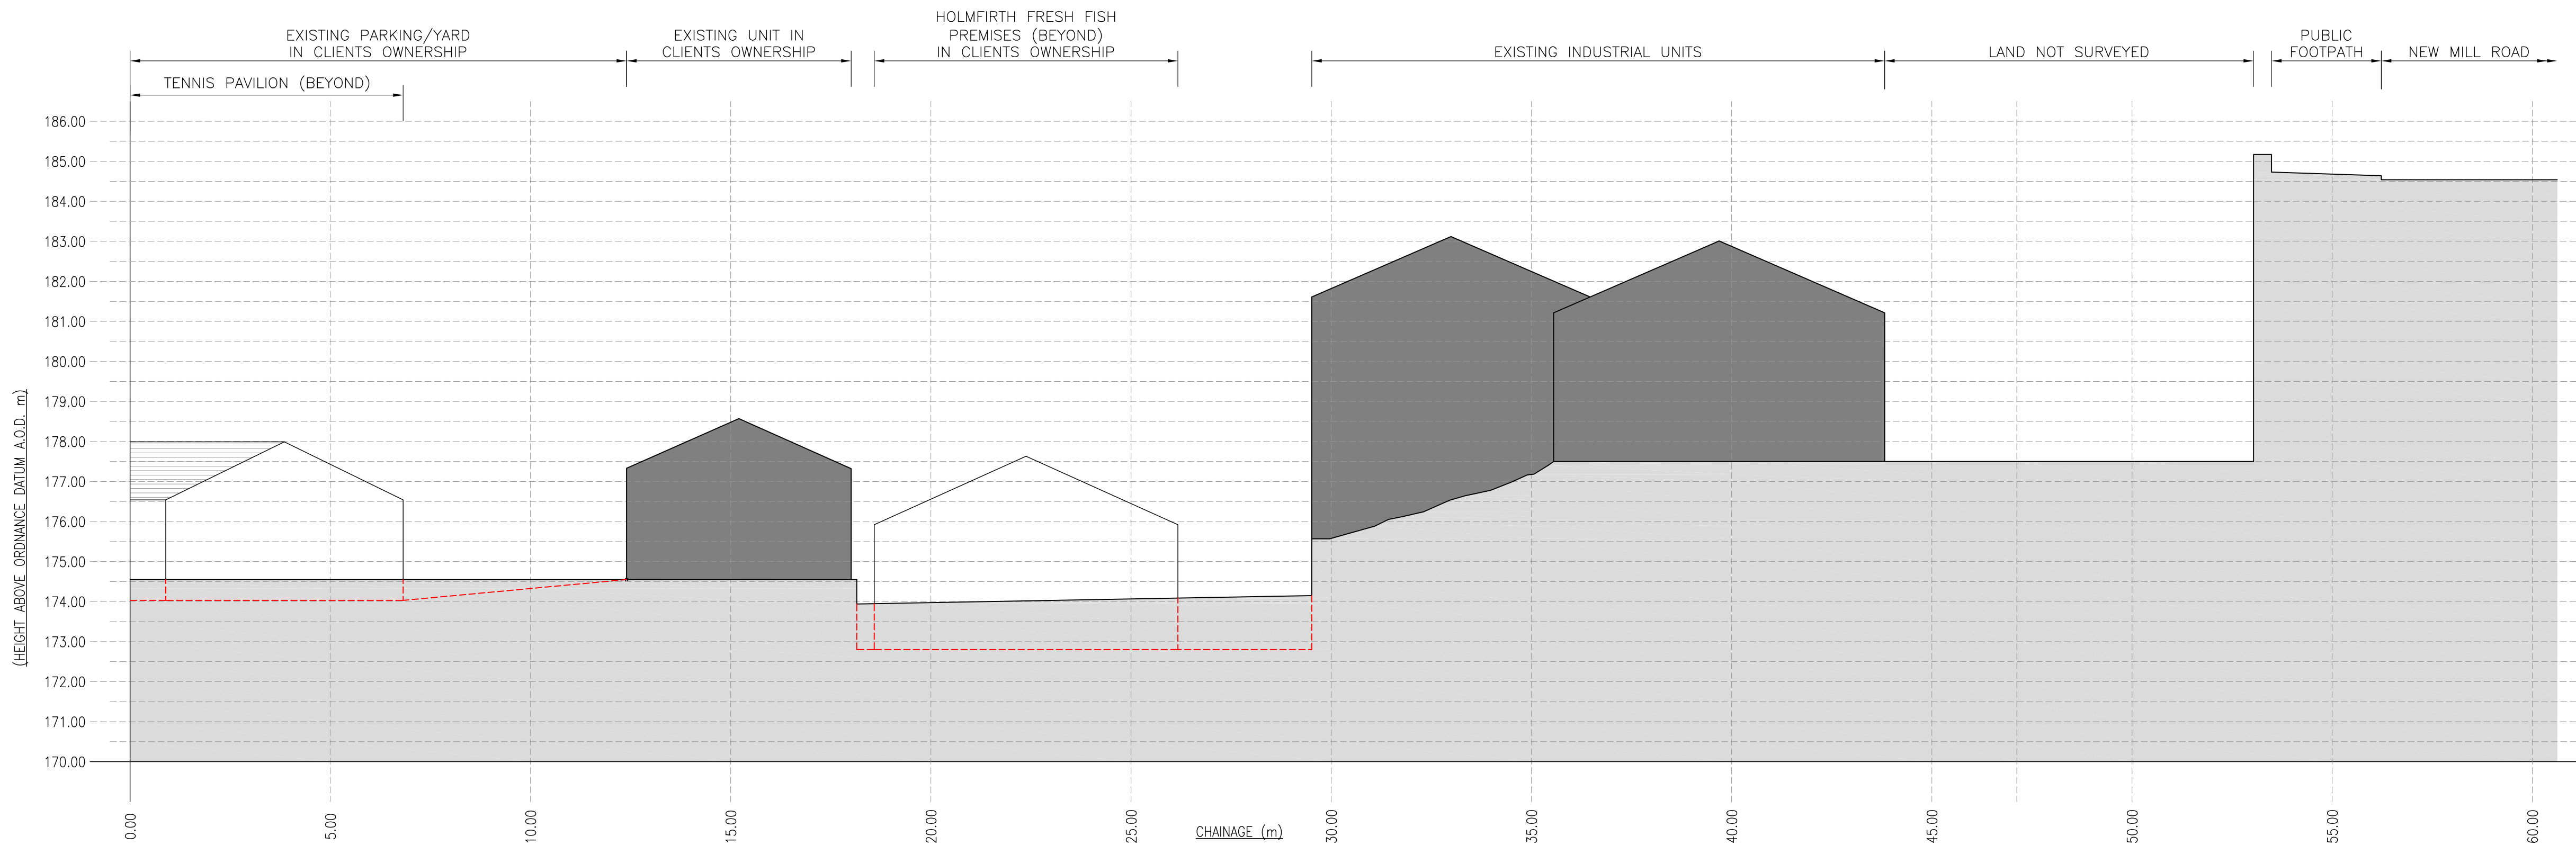

EXISTING SECTION A – A
SCALE 1:100

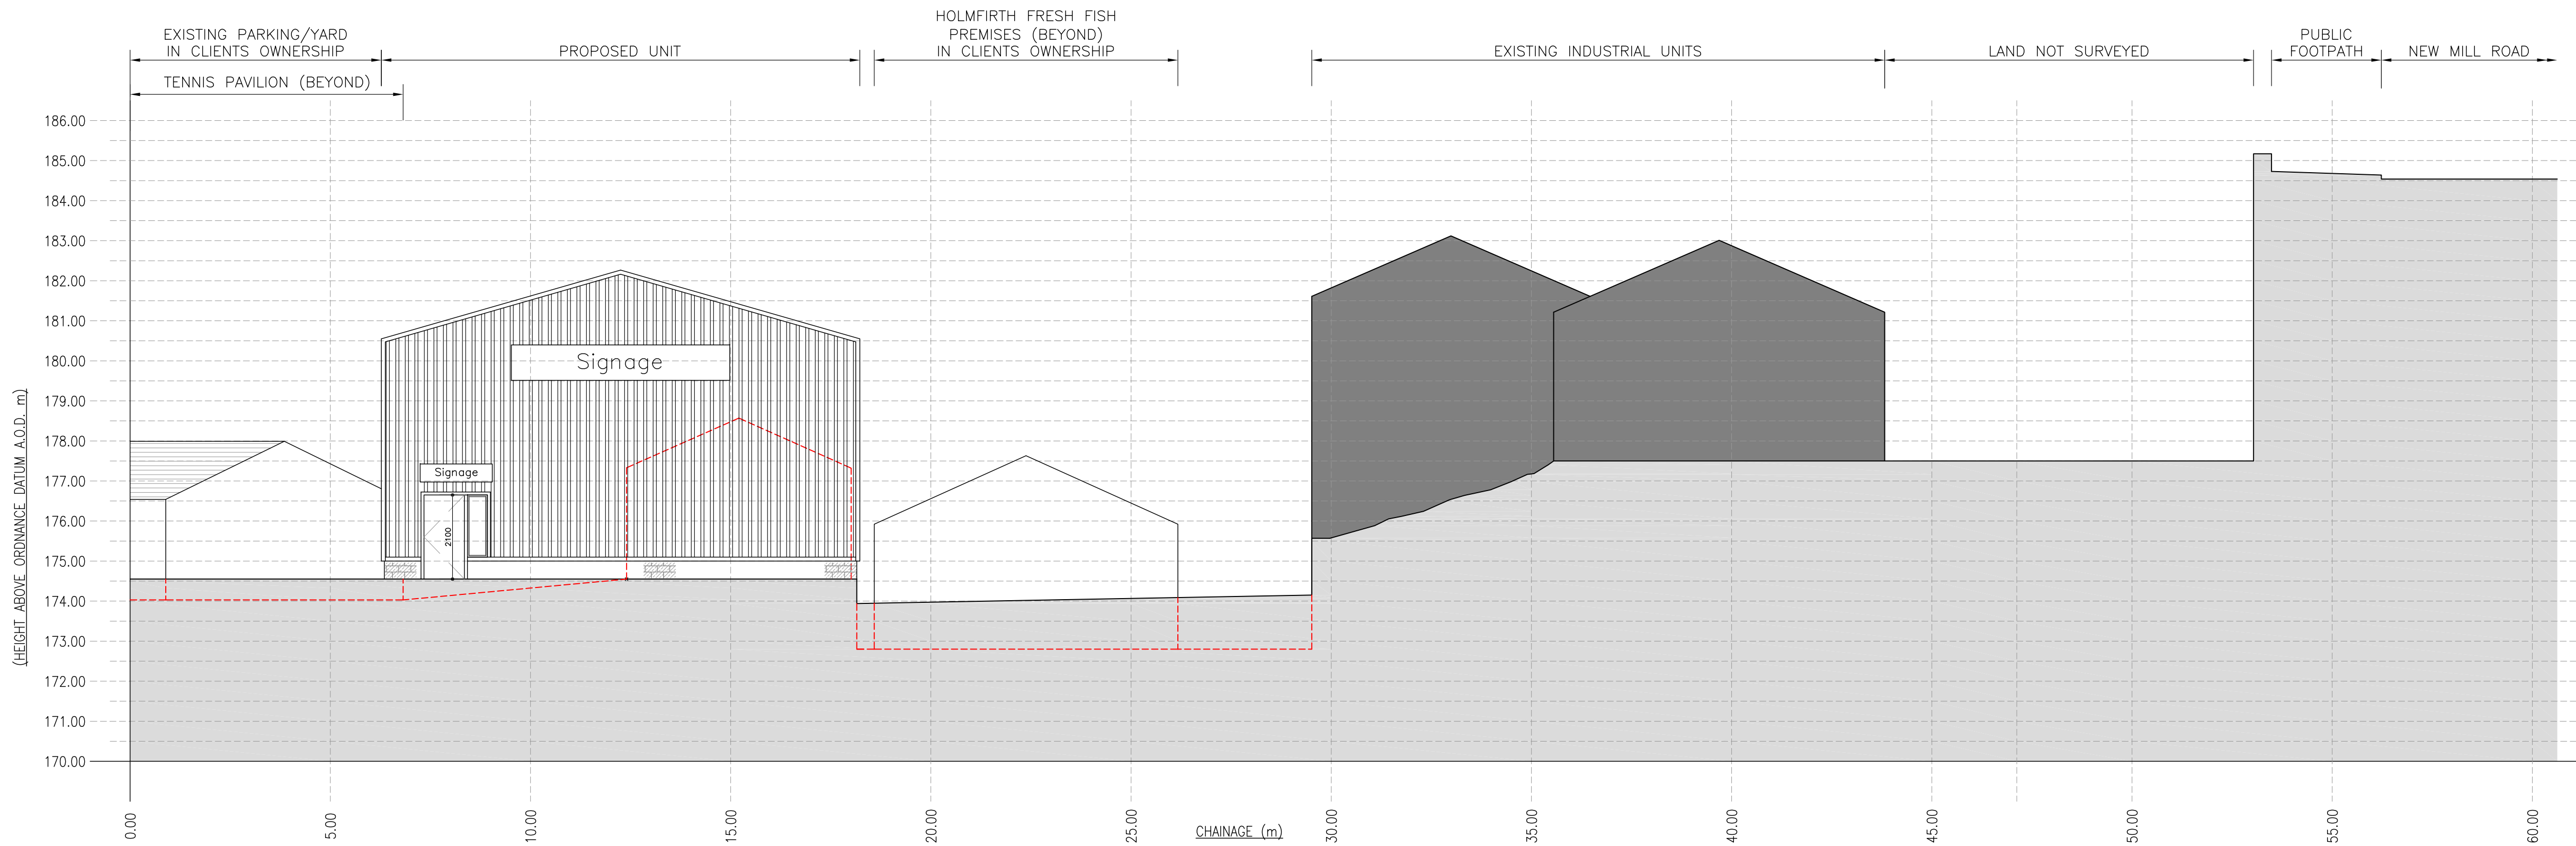

PROPOSED SECTION A – A
SCALE 1:100

- NOTES**
1. No dimensions to be scaled.
IF IN DOUBT ASK.
 2. All dimensions must be checked and verified on site by the Contractor prior to the commencement of works and Hinchliffe Architecture & Design Ltd. to be notified of any discrepancies.
 3. The copyright of these drawings remains the property of Hinchliffe Architecture & Design Ltd. They must not be reproduced in any way without prior written consent from the originator (Hinchliffe Architecture & Design Ltd.)
 4. Any works undertaken on site prior to obtaining full written approval from Kirklees Planning Department & Kirklees Building Control is at the Contractor/Clients own risk.
Works should not commence until ALL approvals are granted.

Rev.	Date	Description
Status		
PLANNING		
Client		
MR R & G. BOWDEN		
Project		
LAND ADJ. HOLMFIRTH FRESH FISH, BERRY BANK LANE NEW MILL ROAD HOLMFIRTH, HD9 7LN		
Drawing Title		
PROPOSED SPECULATIVE INDUSTRIAL UNIT, EXISTING & PROPOSED SITE SECTIONS		
Scale (at A1)		Date
AS SHOWN		05.07.2021
Drg. no.		Rev.
037-21-PL03		-

