



Boundary Treatment Plan


1 : 200

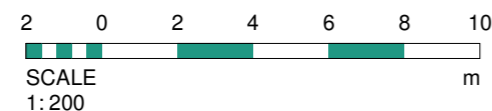

DO NOT SCALE FROM THIS DRAWING
ALL DIMENSIONS MUST BE CHECKED ON SITE BY
CONTRACTOR PRIOR TO CONSTRUCTION

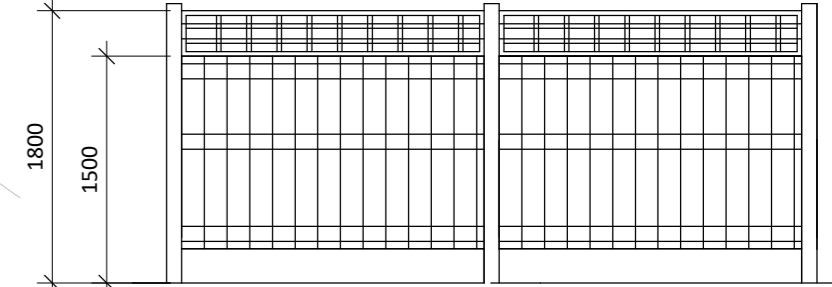


01 Fencing between Private Gardens and on the Gable elevations
1.8m high hit and miss fence, dropping to 1500mm with 300mm trellis with timber post to all private rear gardens. Final colour to be achieved by 2 coats preservative stain finish.

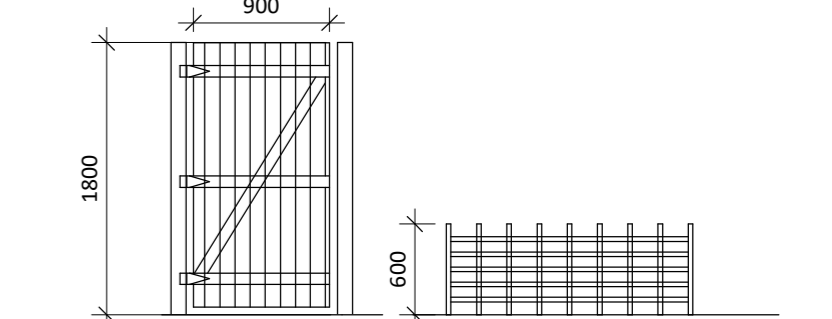

02 Pedestrian Gate to Private Garden
0.9m x 1.8m high close-boarded timber gate

04 Separation rail at the front gardens
0.6m high metal railings, painted black

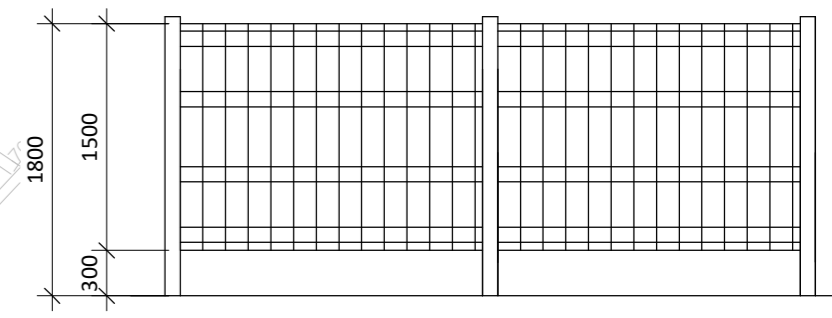

03 Fencing to neighbouring boundary
1.8m high one sided hit and miss fence with timber posts.

Boundary Details

1 : 50

Rev	Date	Int	Description
5	10.08.21	AC	2 visitor spaces added as per clients comments
4	30.07.21	AC	EVC point locations updated as per client's comments
3	27.07.21	AC	Drawing updated as per client's comments
2	21.07.21	AC	Doors amended as per client's comments
1	14.07.21	AC	Drawing updated as per client's comments

btp ARCHITECTS

RIBA Chartered Practice

CLIENT:
Kirklees Neighbourhood Housing

PROJECT:
Ings Road, Liversedge

DESCRIPTION:
Boundary Treatment Plan

PURPOSE OF ISSUE:
Planning

DRAWN BY: AC CHECKED: LT DATE: 05/07/21 SCALE @ A2: As indicated

JOB NO: 3800 STATUS CODE: S2 DRAWING NO: 103 REV: 5

FILE IDENTIFIER:
IR-BTP-00-B-DR-A-3800_103.5

Elizabeth House 486 Didsbury Road Heaton Mersey Stockport SK4 3BS
0161 443 1221 info@bernardtaylor.co.uk www.btparchitects.co.uk

