



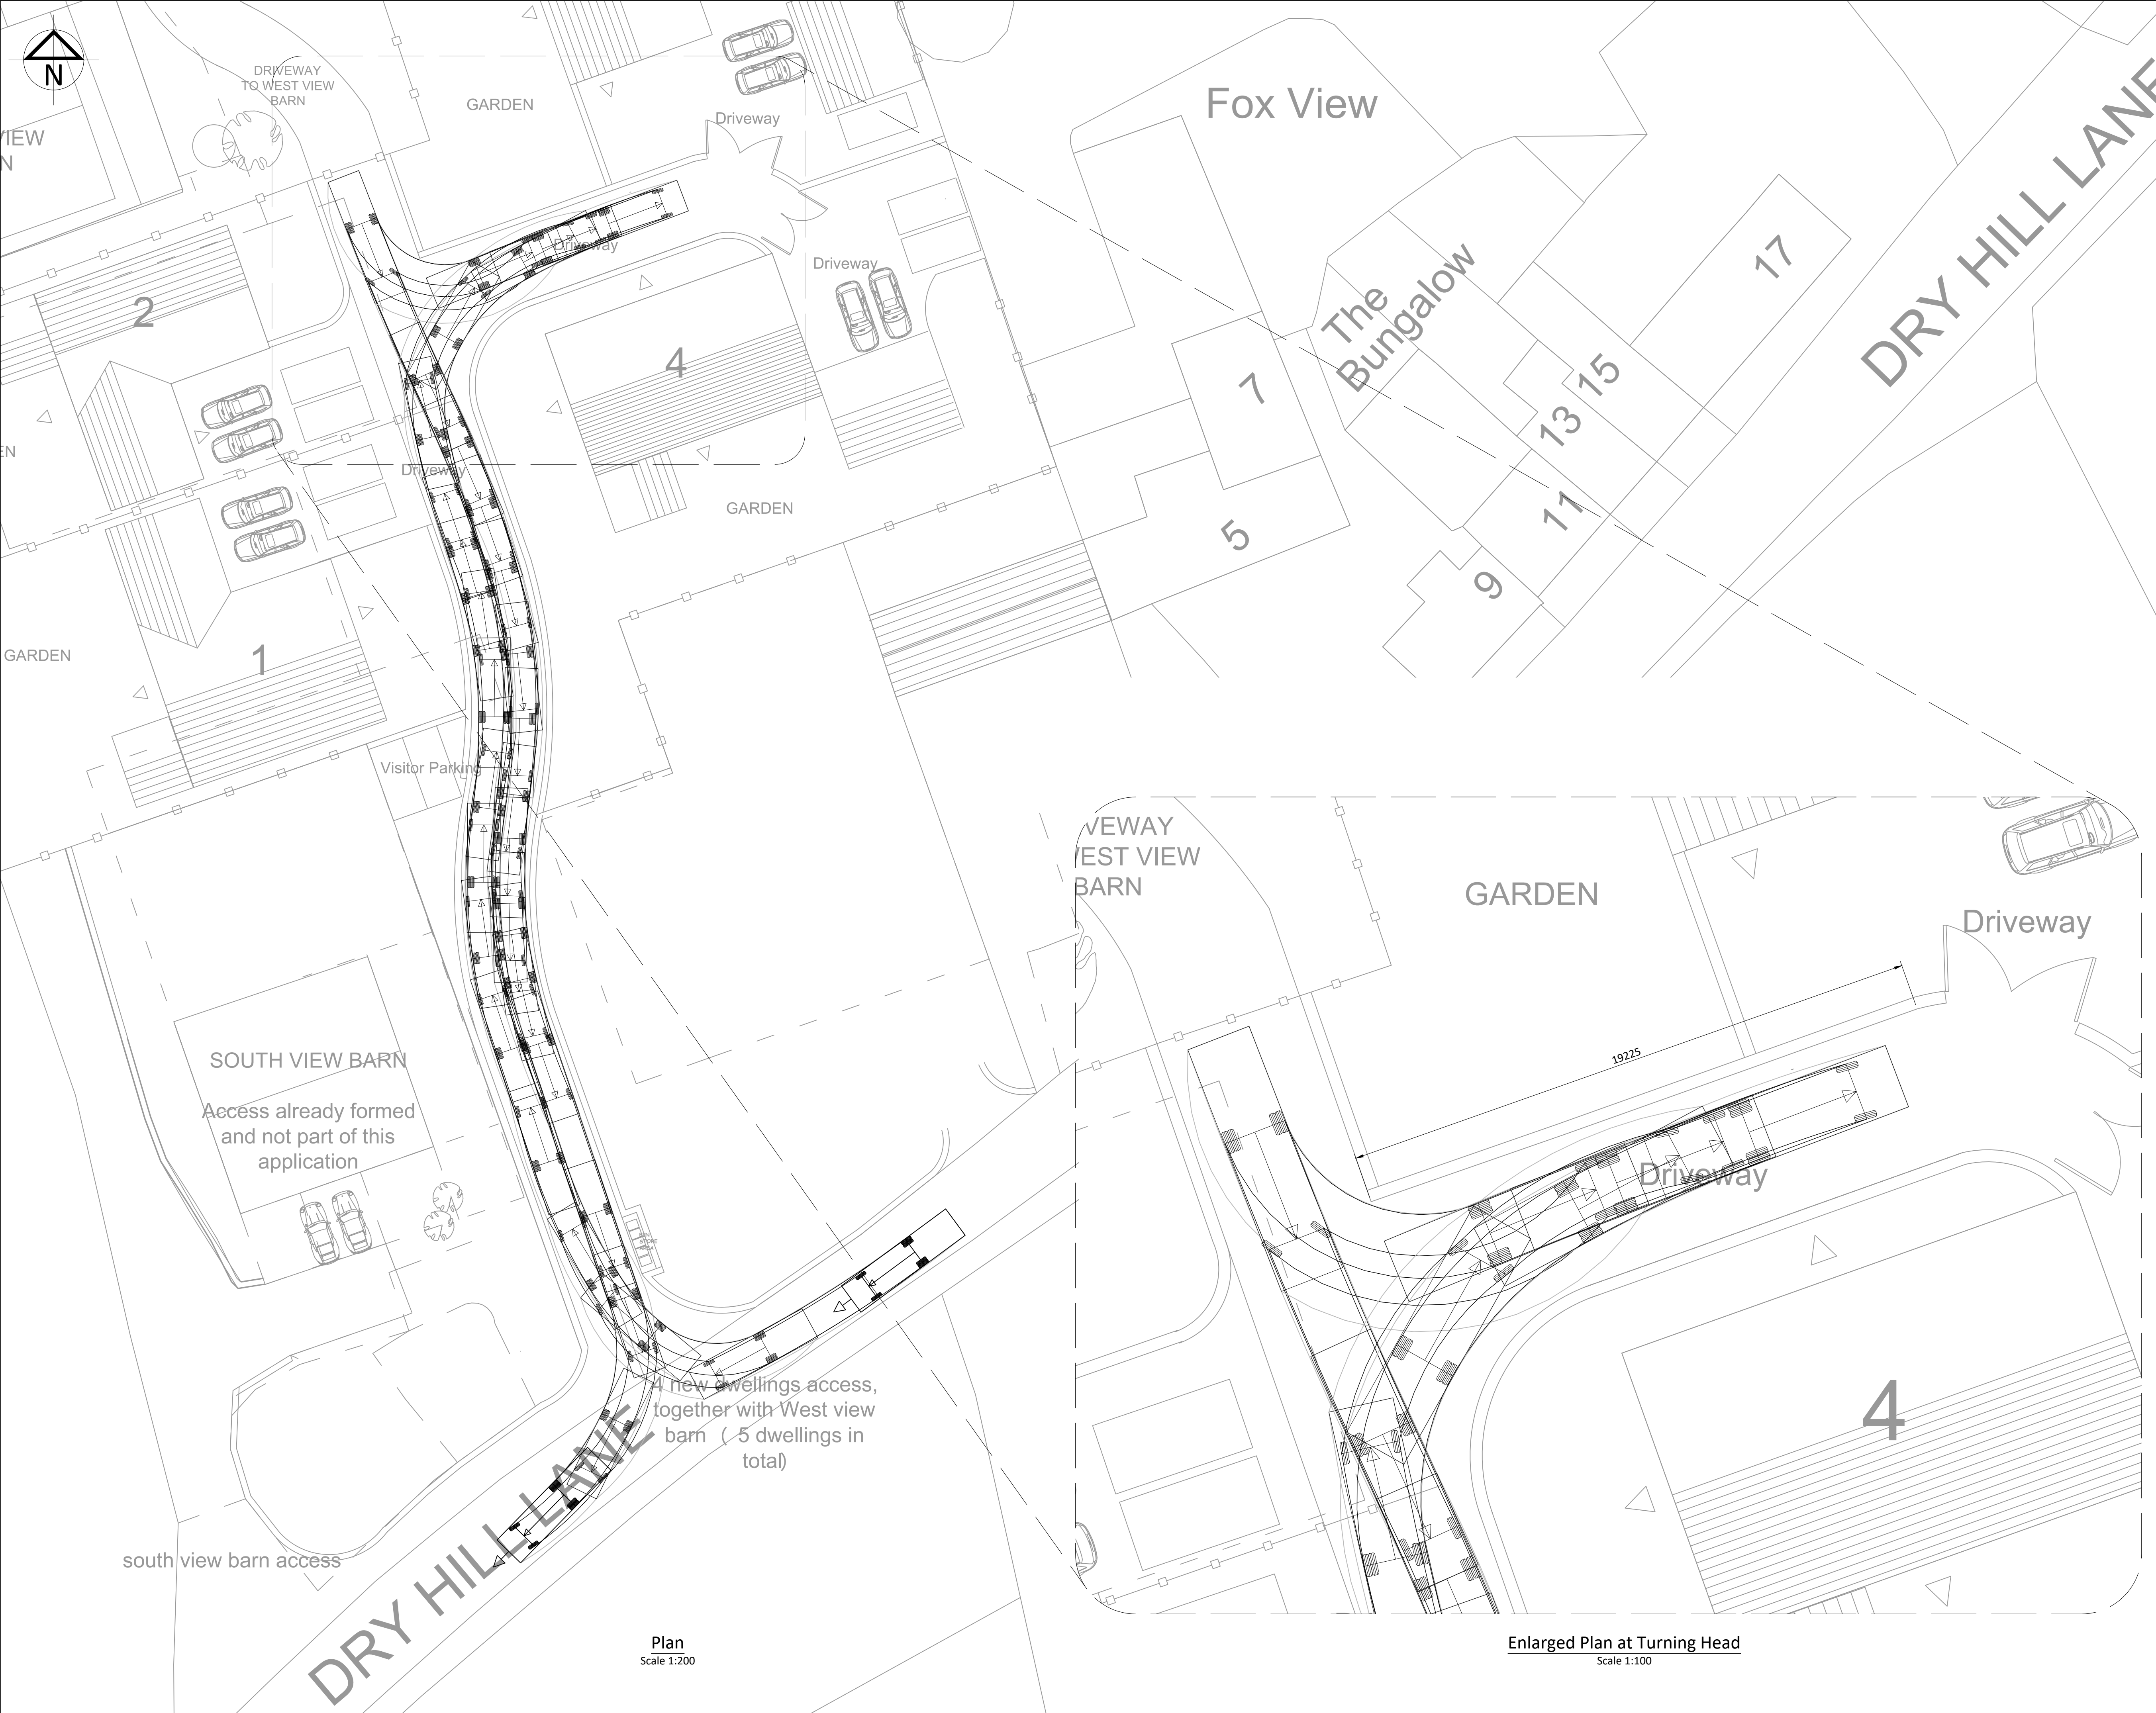

Vehicle Key

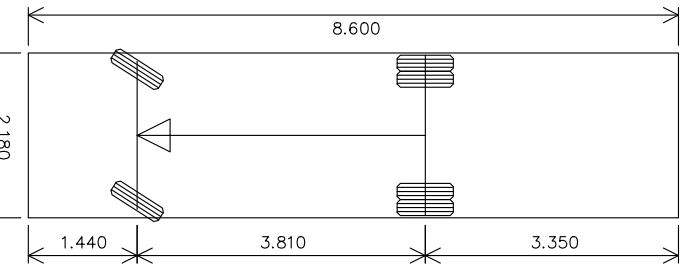

Vehicle name	Fire Appliance
Description	Design Bulletin 32
Overall length (m)	8.600
Overall width (m)	2.180
Maximum track width (m)	2.000
Kerb to kerb radius (m)	7.910

DESCRIPTION	REV	DATE	CHK	APR
beamconsulting Beam Consulting 14 Bond Street Wakefield WF1 2QP Tel: 01924 361653 Fax: 01924 364631				
PROJECT	Dry Hill Farm			
DRAWING TITLE	Fire Appliance Tracking General Arrangement			
CLIENT	Mrs G Powell			
STATUS	Information			
DRAWN	JD	DATE	05/10/2023	
CHECKED	KGP	SCALE	AS SHOWN @ A1	
APPROVED	KGP	DRAWING NUMBER	186-15-001	
			REVISION	-