




27612		DENBY DALE								
JANUARY 2024					Posted Speed Limit (PSL)					
Site	Location	Direction	Start Date	End Date		Total Vehicles	5 Day Ave.	7 Day Ave.	Average 85%ile Speed	Average Mean Speed
Site No: 27612001	Site 1 - Dry Hill Lane, Denby Dale, West (att to T/P) OSGR - SE 23955 08130	Channel: Eastbound	Fri 12-Jan-24	Thu 18-Jan-24	60	2380	348	340	34.6	28.7
		Channel: Westbound	Fri 12-Jan-24	Thu 18-Jan-24		2147	310	307	34.5	28.3

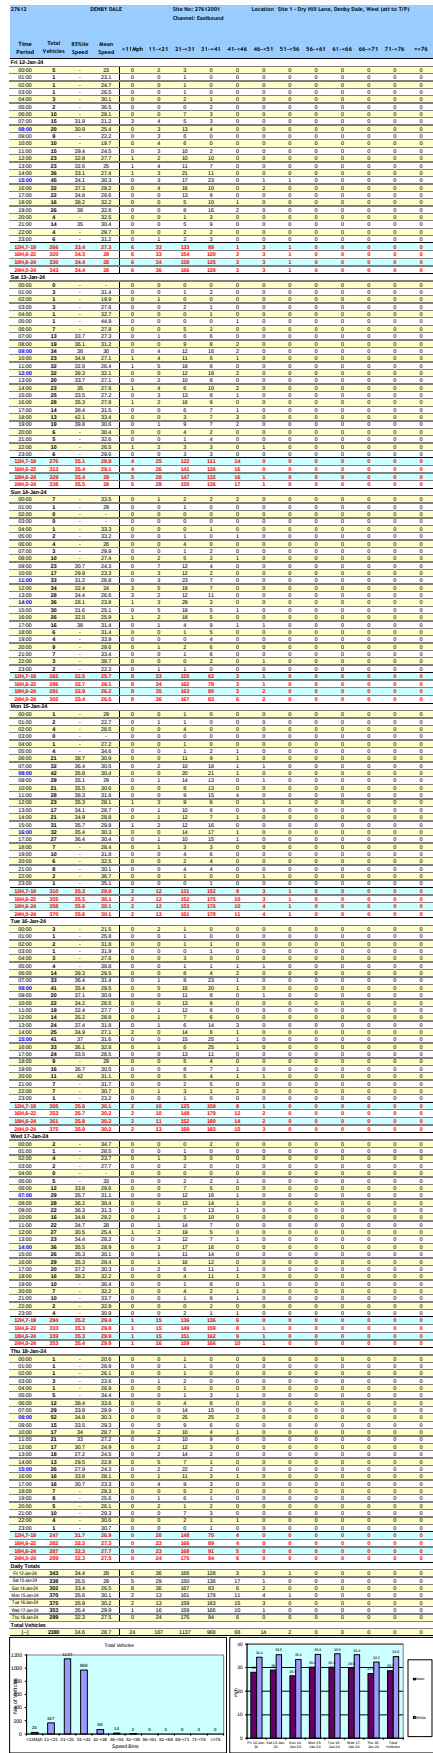


27612	DENBY DALE			Site No: 27612001	Location		Site 1 - Dry Hill Lane, Denby Dale, West (att to T/P)		
Channel: Eastbound									
	Fri	Sat	Sun	Mon	Tue	Wed	Thu	5-Day	7-Day
TIME PERIOD	12/01/24	13/01/24	14/01/24	15/01/24	16/01/24	17/01/24	18/01/24	Av	Av
Week Begin: 12-Jan-24									
00:00	5	0	7	1	3	2	1	2	3
01:00	1	3	1	2	1	1	1	1	1
02:00	1	1	0	4	2	4	1	2	2
03:00	1	3	0	0	1	2	3	1	1
04:00	3	1	1	1	3	0	1	2	1
05:00	2	1	2	4	4	5	5	4	3
06:00	10	7	4	21	14	12	12	14	11
07:00	15	13	3	32	33	29	29	28	22
08:00	20	19	10	42	41	28	52	37	30
09:00	9	34	23	29	20	22	15	19	22
10:00	10	23	17	21	22	16	17	17	18
11:00	15	32	33	28	19	22	21	21	24
12:00	23	32	34	23	14	27	17	21	24
13:00	23	20	28	17	24	23	18	21	22
14:00	36	23	36	21	25	36	13	26	27
15:00	45	25	30	31	41	26	26	34	32
16:00	32	28	26	32	33	29	16	28	28
17:00	22	14	16	27	24	20	16	22	20
18:00	16	13	6	7	9	16	7	11	11
19:00	26	19	4	10	16	10	8	14	13
20:00	4	6	9	6	11	7	5	7	7
21:00	14	5	7	8	7	10	10	10	9
22:00	4	10	3	2	7	2	4	4	5
23:00	6	6	2	1	1	4	1	3	3
12H,7-19	266	276	262	310	305	294	247	284	280
16H,6-22	320	313	286	355	353	333	282	329	320
18H,6-24	330	329	291	358	361	339	287	335	328
24H,0-24	343	338	302	370	375	353	299	348	340
Am	08:00	09:00	11:00	08:00	08:00	07:00	08:00		
Peak	20	34	33	42	41	29	52		
Pm	15:00	12:00	14:00	16:00	15:00	14:00	15:00		
Peak	45	32	36	32	41	36	26		

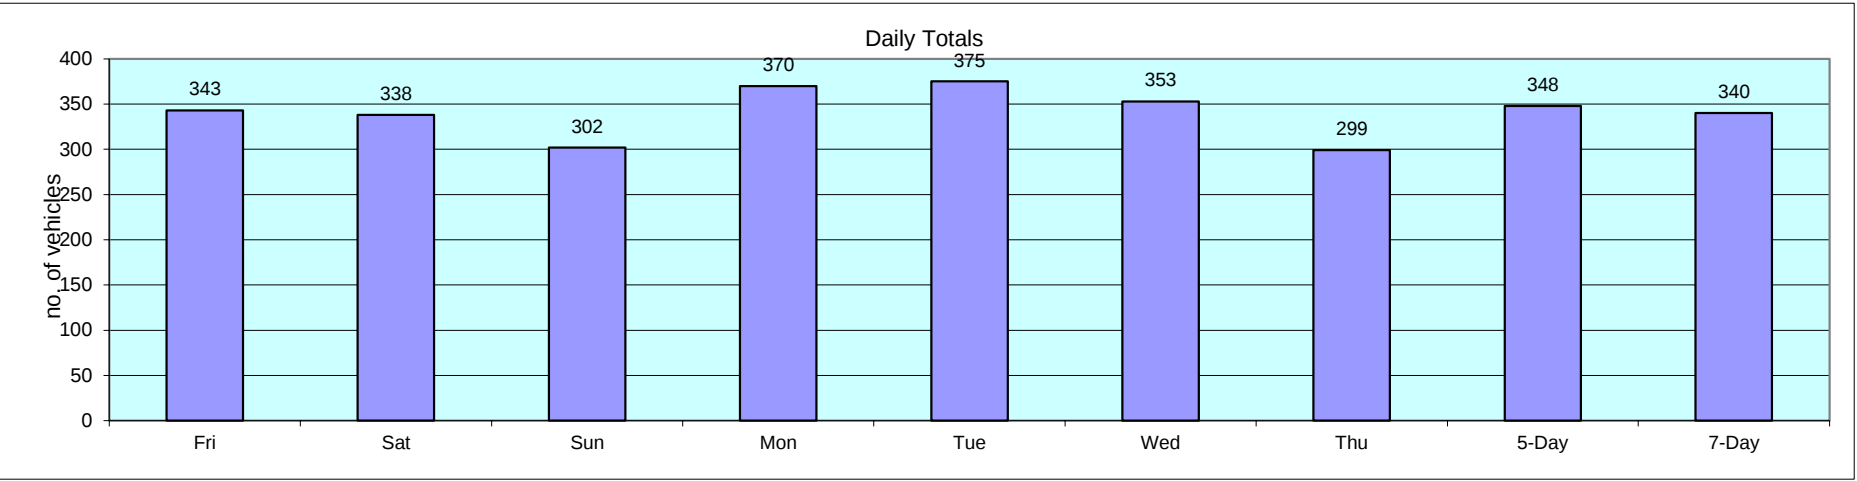

Date	% of students
Feb 12 2020	94
Feb 13 2020	94
Feb 14 2020	27
Feb 15 2020	86
Feb 16 2020	90
Feb 17 2020	100
Feb 26 2020	80

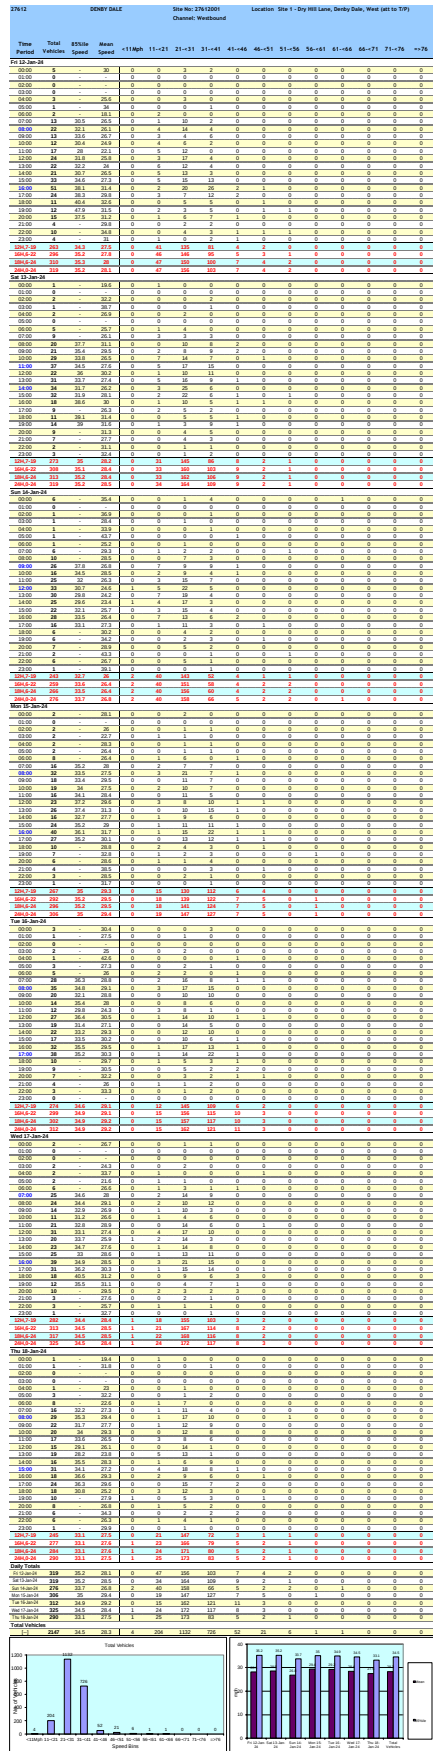

27612	DENBY DALE			Site No: 27612001		Location		Site 1 - Dry Hill Lane, Denby Dale, West (att to T/P)	
Channel: Westbound									
	Fri	Sat	Sun	Mon	Tue	Wed	Thu	5-Day	7-Day
TIME PERIOD	12/01/24	13/01/24	14/01/24	15/01/24	16/01/24	17/01/24	18/01/24	Av	Av
Week Begin: 12-Jan-24									
00:00	5	1	6	2	3	2	1	3	3
01:00	0	0	0	0	1	0	1	0	0
02:00	0	2	1	2	0	0	0	0	1
03:00	0	1	1	2	2	2	0	1	1
04:00	3	2	1	2	1	2	1	2	2
05:00	1	0	1	2	3	2	3	2	2
06:00	2	5	1	8	5	6	8	6	5
07:00	13	9	6	16	28	25	16	20	16
08:00	22	20	10	32	35	24	29	28	25
09:00	13	21	26	18	20	14	22	17	19
10:00	12	29	16	19	14	11	20	15	17
11:00	17	37	25	16	12	21	17	17	21
12:00	24	22	33	23	27	31	15	24	25
13:00	22	31	30	26	19	20	19	21	24
14:00	21	34	25	16	22	23	16	20	22
15:00	33	32	22	24	17	25	31	26	26
16:00	51	18	28	40	32	39	18	36	32
17:00	24	9	16	27	38	31	24	29	24
18:00	11	11	6	10	10	18	18	13	12
19:00	12	14	6	7	9	12	10	10	10
20:00	15	9	7	6	7	10	8	9	9
21:00	4	7	2	4	4	3	6	4	4
22:00	10	2	6	3	3	3	6	5	5
23:00	4	3	1	1	0	1	1	1	2
12H,7-19	263	273	243	267	274	282	245	266	264
16H,6-22	296	308	259	292	299	313	277	295	292
18H,6-24	310	313	266	296	302	317	284	302	298
24H,0-24	319	319	276	306	312	325	290	310	307
Am	08:00	11:00	09:00	08:00	08:00	07:00	08:00		
Peak	22	37	26	32	35	25	29		
Pm	16:00	14:00	12:00	16:00	17:00	16:00	15:00		
Peak	51	34	33	40	38	39	31		

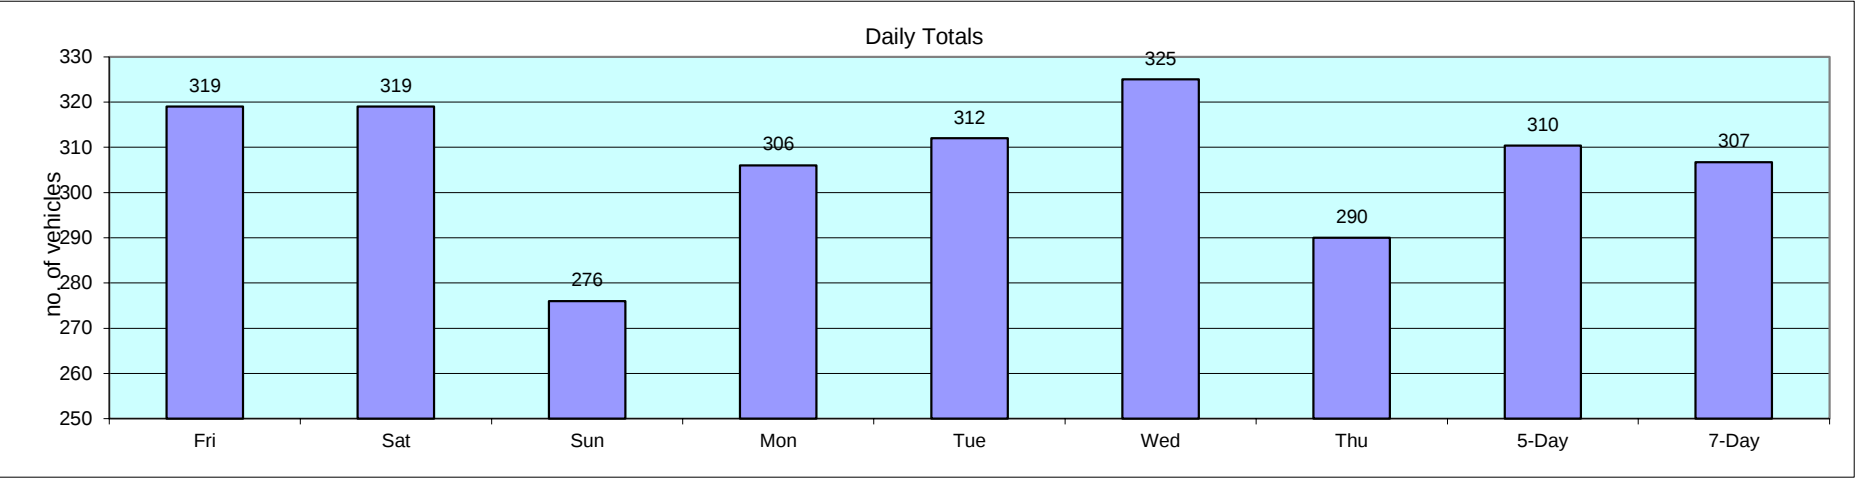

Classification Schemes

Scheme F Classification Scheme (Non-metric)

Scheme F is an attempt to implement the FWHA's visual classification scheme as an axle-based classification scheme. This is one of several interpretations.

Class	Vehicle Type	No. of Axles	Axle spacing in feet				
			Axle 1 to 2	Axle 2 to 3	Axle 3 to 4	Axle 4 to 5	Axle 5 to 6
1	motorcycle	2	<6.0				
2	passenger car	2	6.0 - 10.0				
	car + 1 axle trailer	3	<10.0	10.0 - 18.0			
	car + 2 axle trailer	4	<10.0		<3.5		
3	pickup	2	10.0 - 15.0				
	pickup + 1 axle trailer	3	10.0 - 15.0	10.0 - 18.0			
	pickup + 2 axle trailer	4	10.0 -15.0		<3.5		
	pickup + 3 axle trailer	5	9.9 - 15.0			<3.5	
4	Traditional bus/coach	2	>20.0				
	Traditional bus/coach	3	>19.0				
5	single unit truck/bus - dual rear axle	2	14.9 - 20.0			<3.5	
6	3 axle truck	3		<18.0			
7	4 axle truck	4					
8	2S1	3		>18.0			
	2S2	4		>5.0	>3.5		
	3S1	4		<5.0	>10.0		
9	3S2	5		<6.1		3.5 - 8.0	
	5 axle combination	5					
10	6 axle combination	6			3.5 - 5.0		
	3S3	6					
11	2S1-2	5		>6.0			
12	3S1-2	6					>10.0
13	truck	7 or more					

