


Only figured dimensions should be used.
 Scaled dimensions should be checked with the Architect.
 This drawing together with the design, is the property and copyright of the Architect and must not be reproduced without written permission

- H** Location of fire hydrants as per mapping provided by West Yorkshire Fire Service.
- *** Indicative dry riser charging inlet point on stair core.

Indicative position of fire tender siting. Both positions are on hard standing within the adopted highway. Swept paths of vehicles shown are aerial turntable/ special appliances.

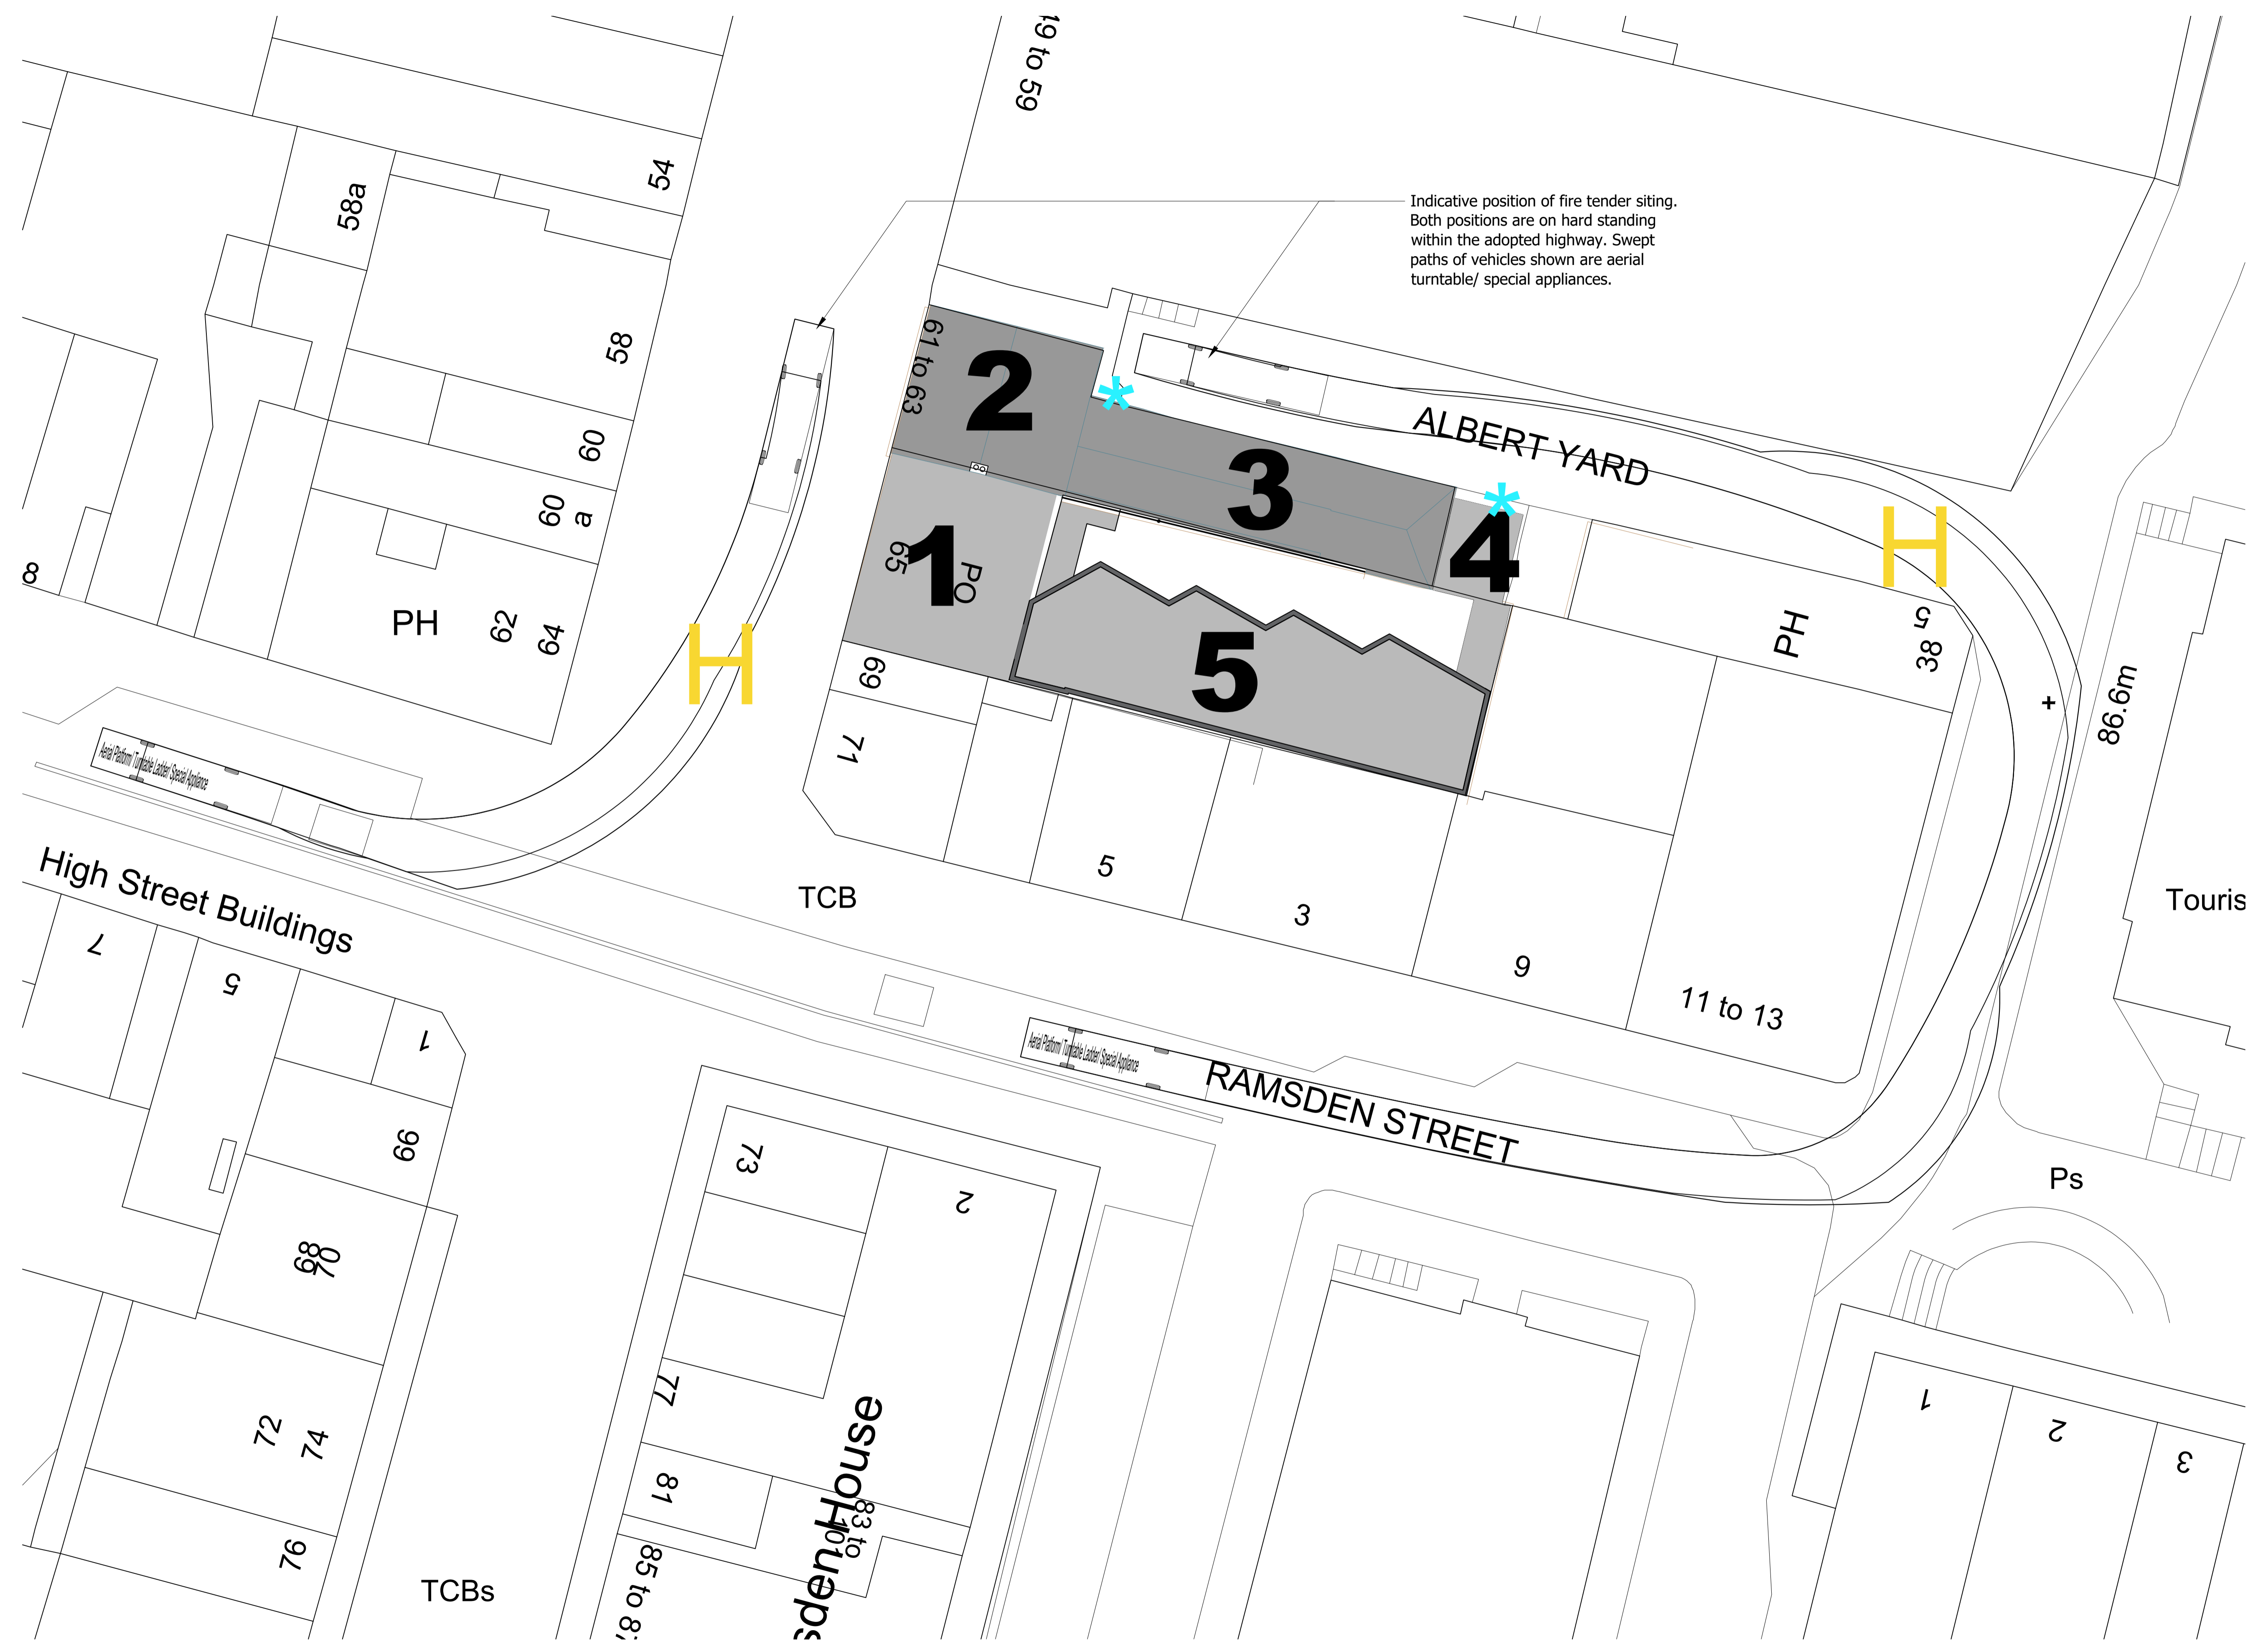

FIRE SERVICE ACCESS PLAN

DO NOT SCALE OFF THIS DRAWING

rev	description	drawn	auth	date



acumenarchitects.co.uk 01484 546 000
 Headrow House, Old Leeds Road, Huddersfield, HD1 1SG

Client
 SA ASSOCIATES

Project
 61-65 NEW STREET
 HUDDERSFIELD

Project No	Drawing No	Rev
2655	(100)50	/

Description
 PROPOSED FIRE ACCESS
 PLAN

Scale	Date Drawn	Drawn By	Authorised By
1:200@ A1	SEP'21	JF	JC

Purpose of Issue
 Planning Building Regs Tender Construction Comment Info