




ELEVATION 1

ELEVATION 2

ELEVATION 3

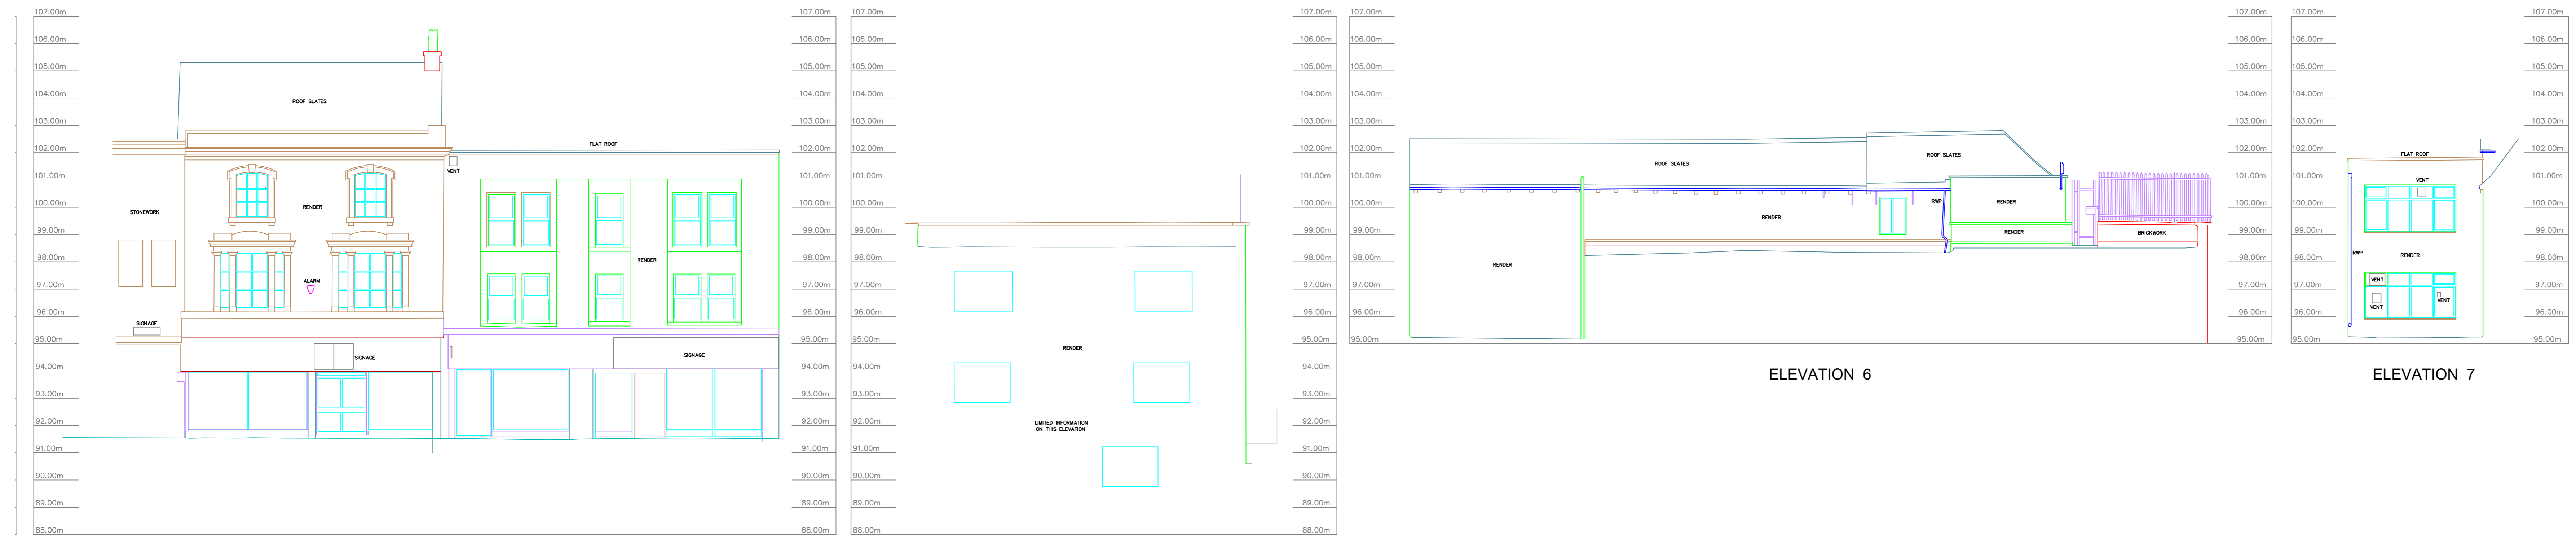


ELEVATION 4

ELEVATION 5

ELEVATION 6


ELEVATION 7

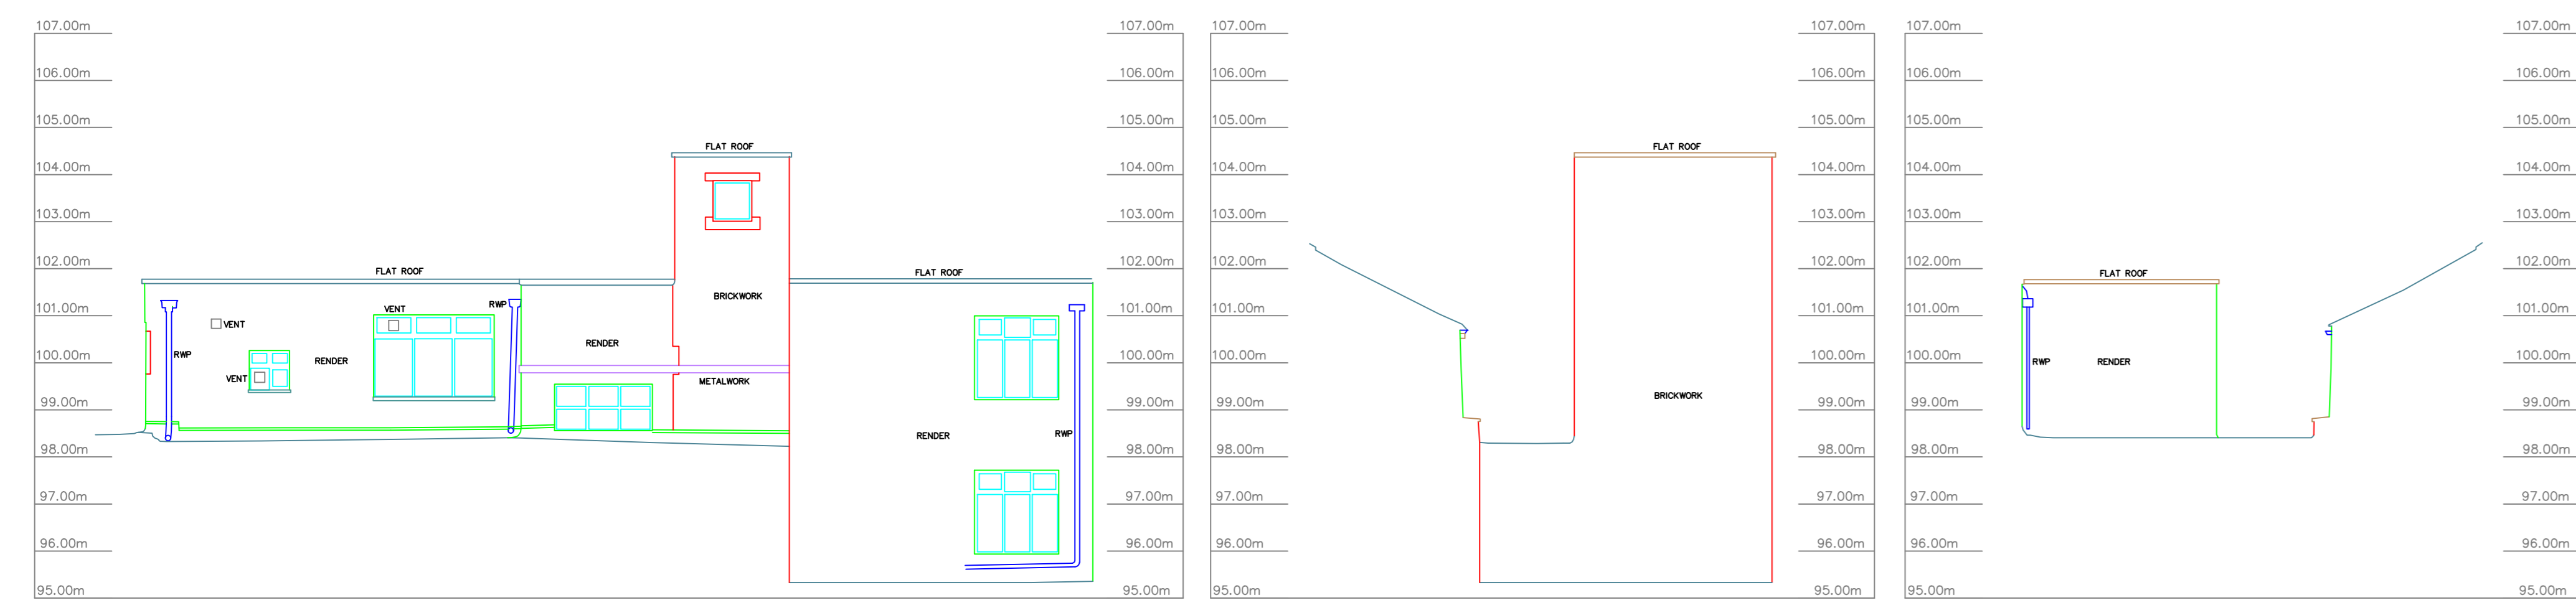

ELEVATION 8

ELEVATION 9

ELEVATION 10

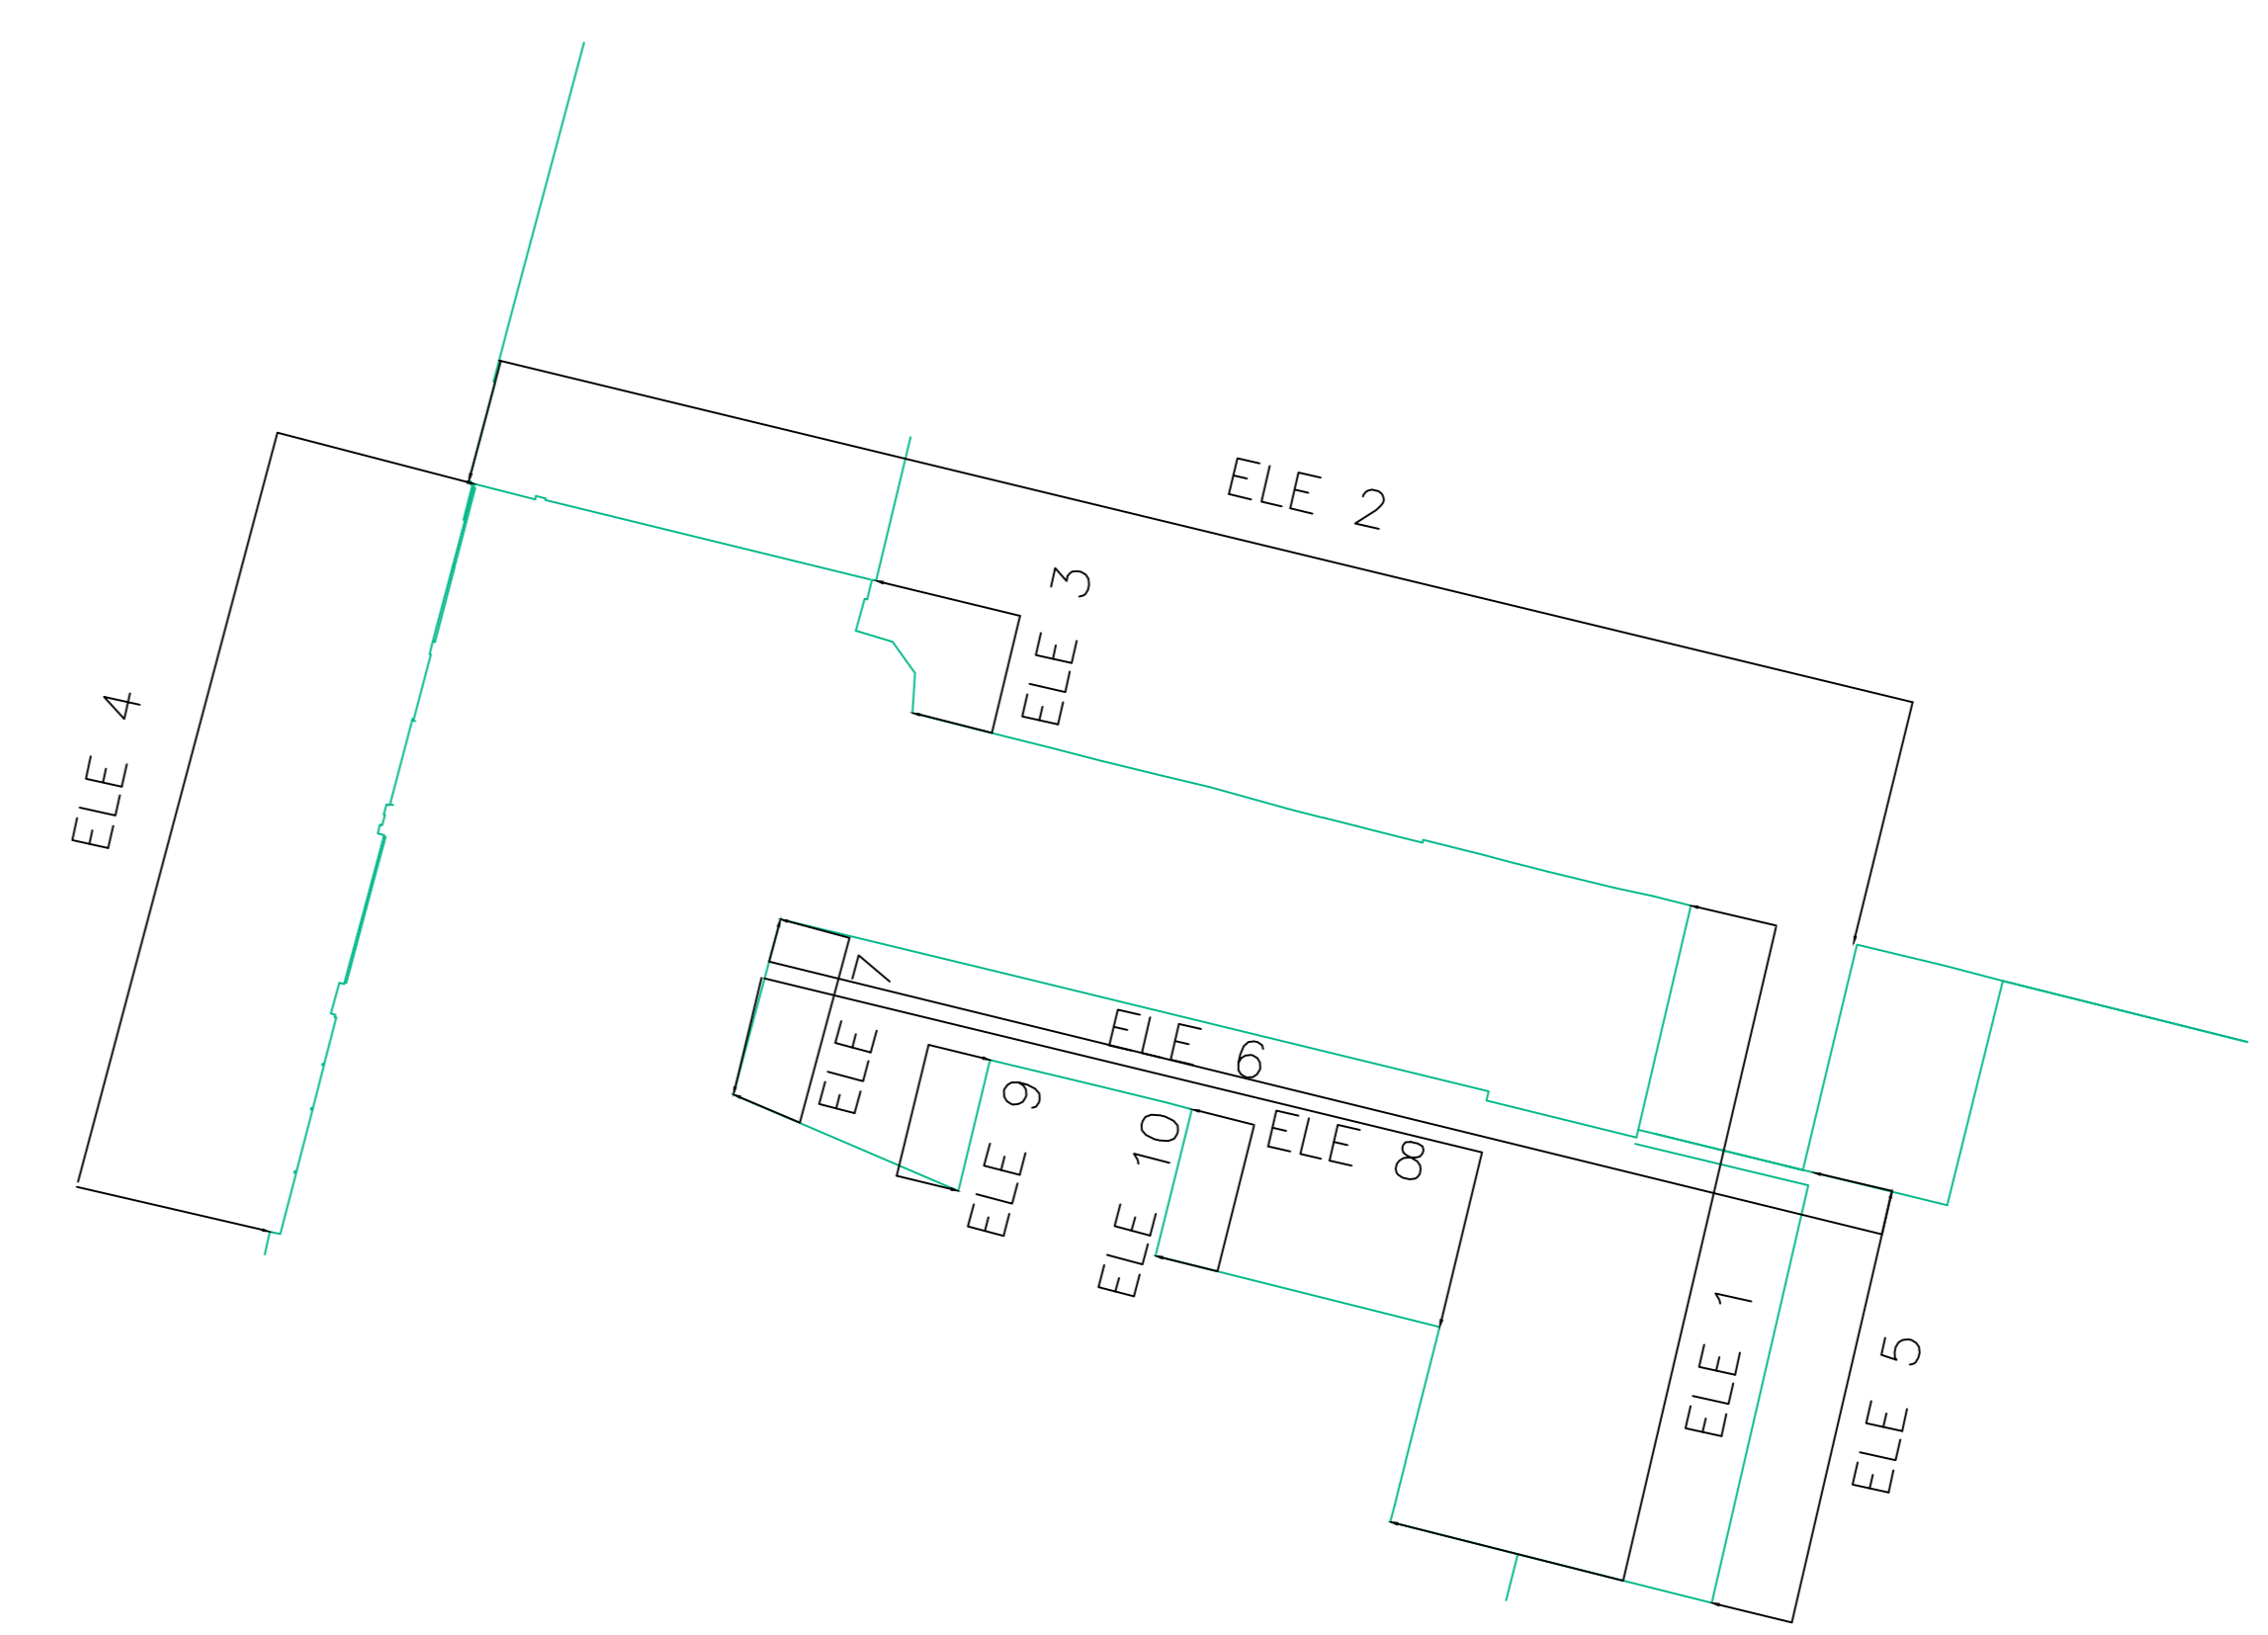

**Notes**  
 This drawing and the information contained therein is issued in confidence and is the copyright of Met Geo Environmental Limited. Disclosure of this information to Third Parties and unauthorised copying or replication of this data without approval is forbidden.

Datum : OS Level Datum.  
 Using the OS GPS Network and applying OSGM15 National Geoid Model to obtain local area corrections.

Rev	Date	Drawn	Description	Check
-	-	-	-	-

**Met**  
 GEO ENVIRONMENTAL

Southgate House  
 Pontefract Road  
 Stourton  
 Leeds  
 West Yorkshire  
 LS10 1SW

T: +44 (0) 1132 008 900  
 F: +44 (0) 1132 008 901  
 E: admin@metgeoenvironmental.com  
 W: www.metgeoenvironmental.com

Client  
**ACUMEN DESIGNERS & ARCHITECTS**

Site  
**61-65 NEW STREET  
 ALBERT YARD, HUDDERSFIELD, HD1 2BO**

Title  
**EXISTING ELEVATIONS**

Surveyed	JM	Drawn	GI, JM
Check	DA	Date	03/07/2020
Scale	1:100	Job No	P20-00712
		Sheet Size	A0
		Rev	01

DWG Ref  
 Project Number Origin Zone Level Desc Type Role Sheet  
 P20-00712|MET|EXT|XX|ELE|M2|B|001