


Only figured dimensions should be used.
 Scaled dimensions should be checked with the Architect.
 This drawing together with the design, is the property and copyright of the Architect and must not be reproduced without written permission

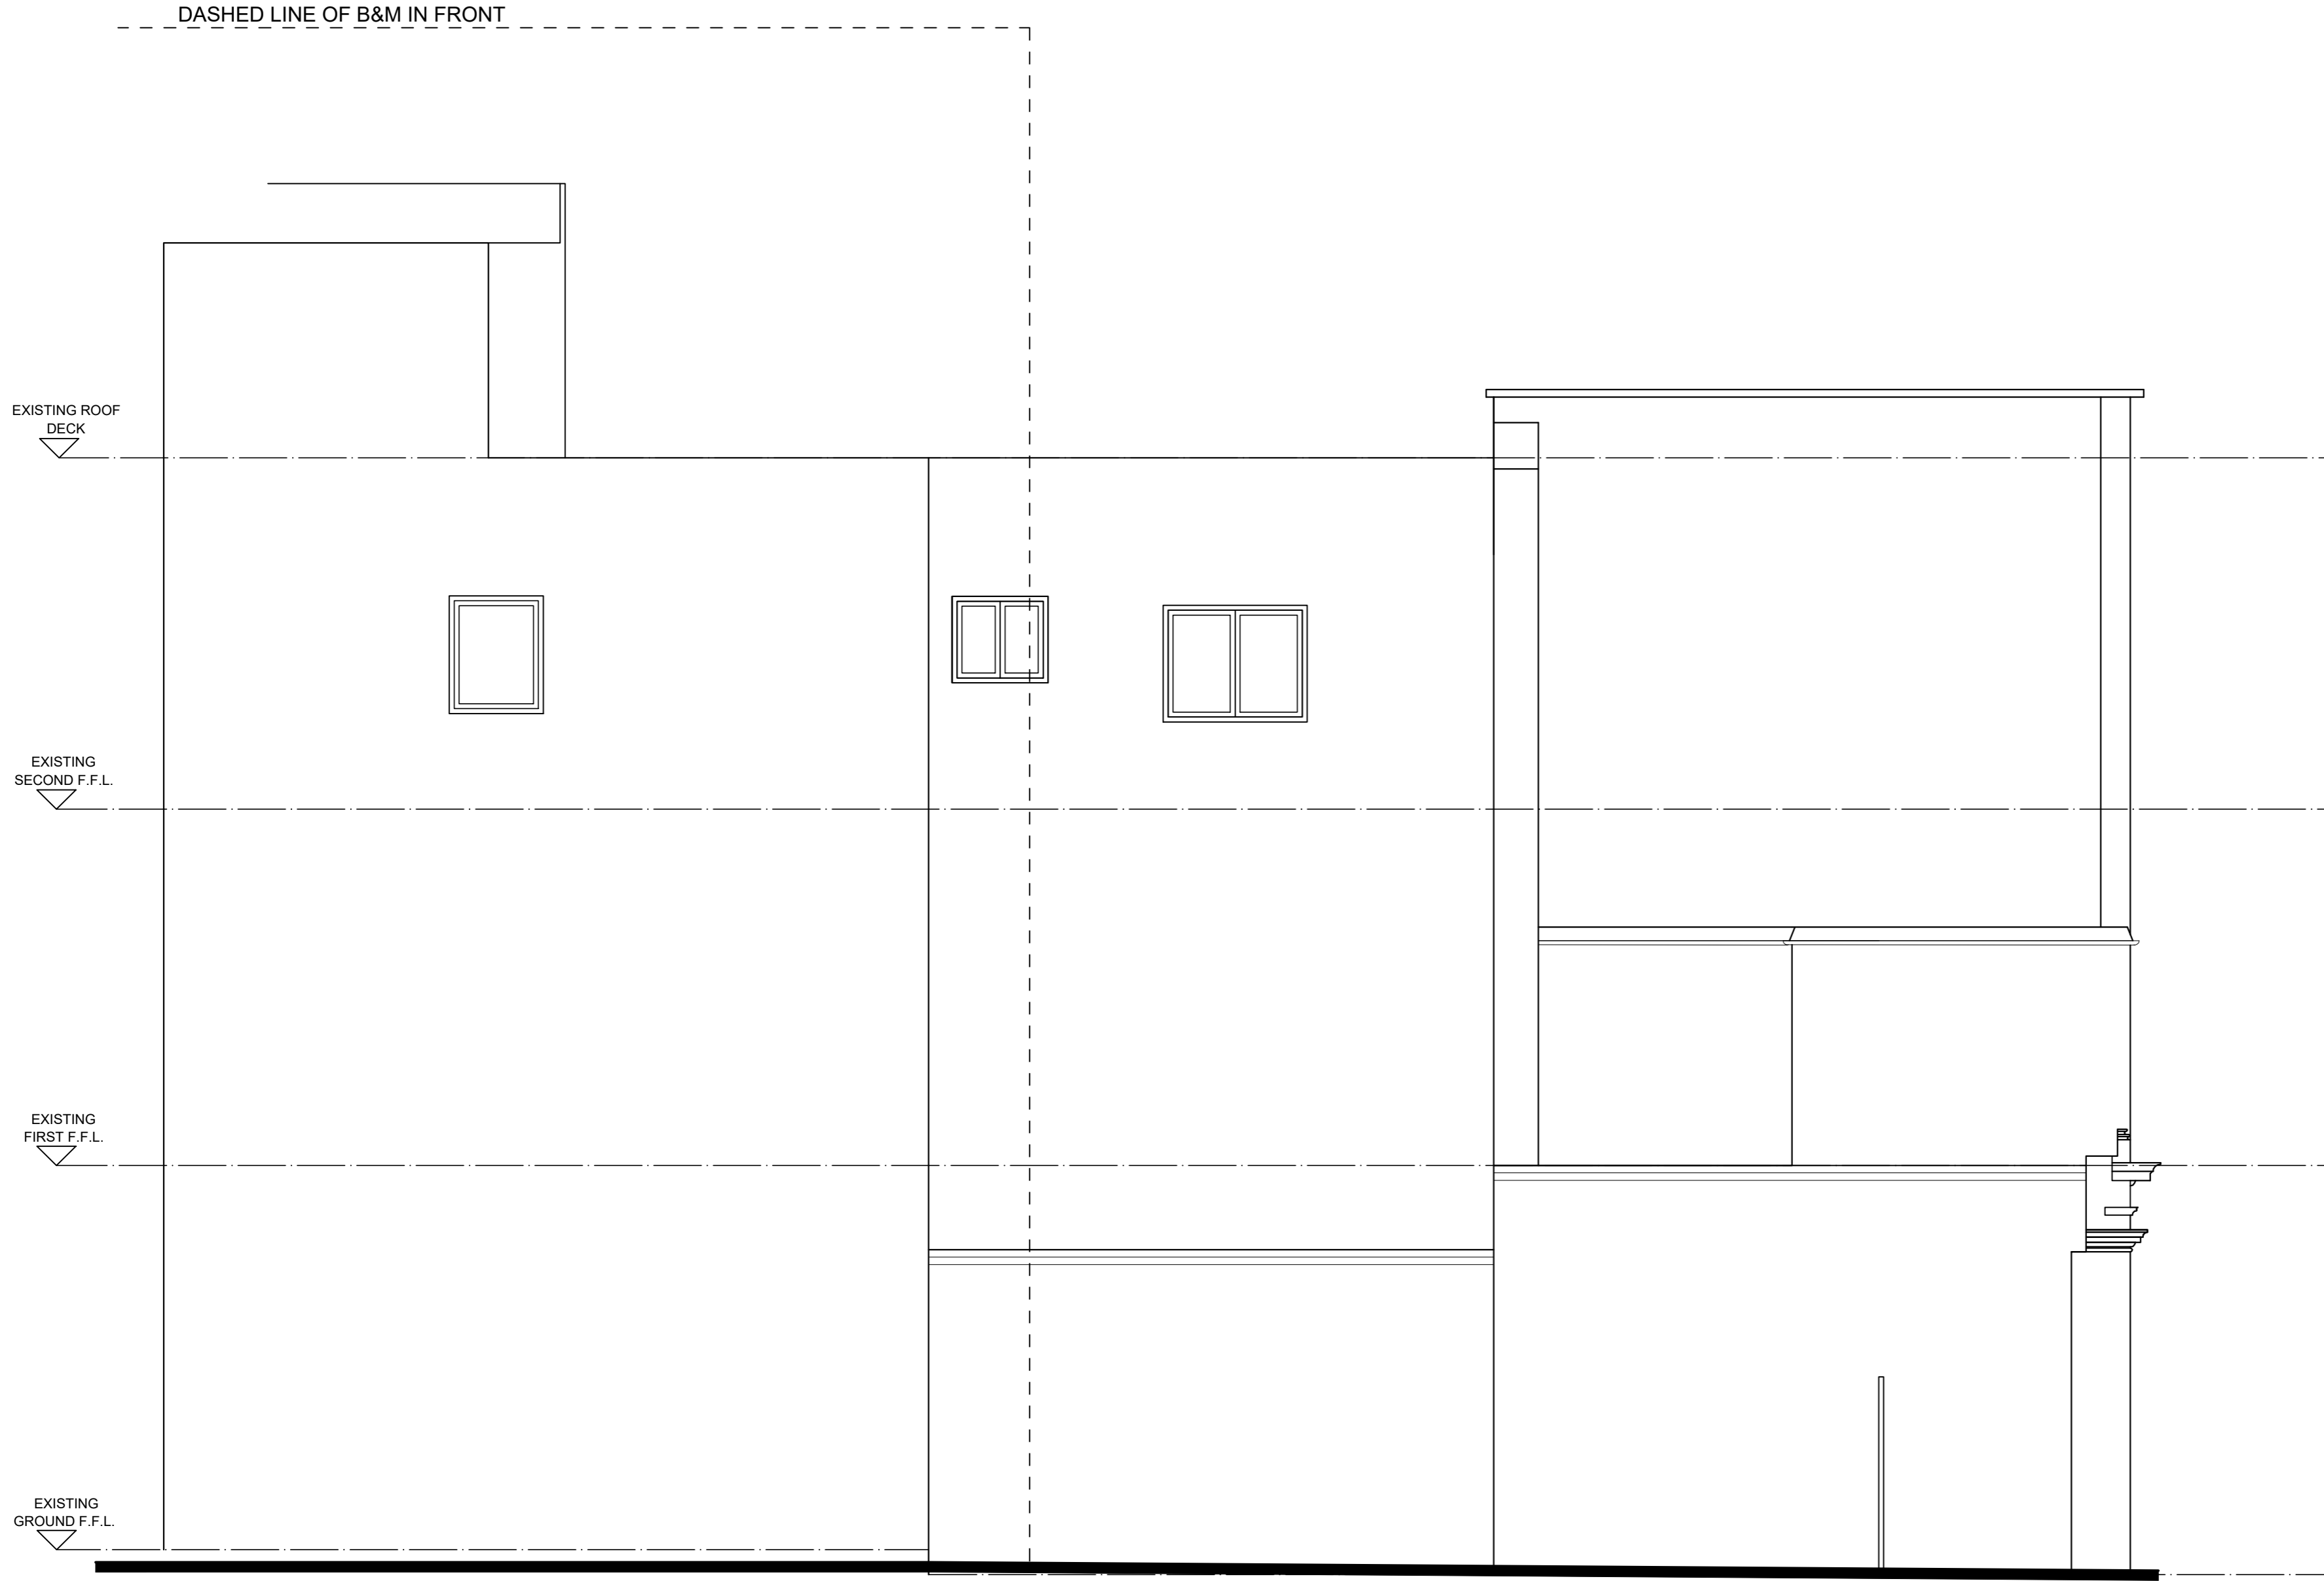

LOCKWOODS YARD ELEVATION
 (S O U T H)

DO NOT SCALE OFF THIS DRAWING

rev	description	drwn	auth	date

ACUMEN
 DESIGNERS & ARCHITECTS

acumenarchitects.co.uk 01484 546 000
 Headrow House, Old Leeds Road, Huddersfield, HD1 1SG

Client
CHIEFDAY LTD

Project
**14-18 KING STREET
 HUDDERSFIELD**

Project No	Drawing No	Rev
2719	(100)03	/

Description
**EXISTING SOUTH
 ELEVATION**

Scale	Date Drawn	Drawn By	Authorised By
1:50@ A2	AUG'21	JF	JC

Purpose of Issue
 Planning Building Regs Tender Construction Comment Info