


IF IN ANY DOUBT PLEASE ASK THE ARCHITECT FOR CLARIFICATION.  
 DO NOT SCALE FROM DRAWING. ALL DIMENSIONS TO BE CHECKED ON SITE.  
 THE COPYRIGHT FOR THESE DRAWINGS REMAINS THE PROPERTY OF THE ARCHITECT. THEY MUST NOT BE REPRODUCED IN ANY WAY WITHOUT THE ARCHITECT'S PRIOR WRITTEN CONSENT.

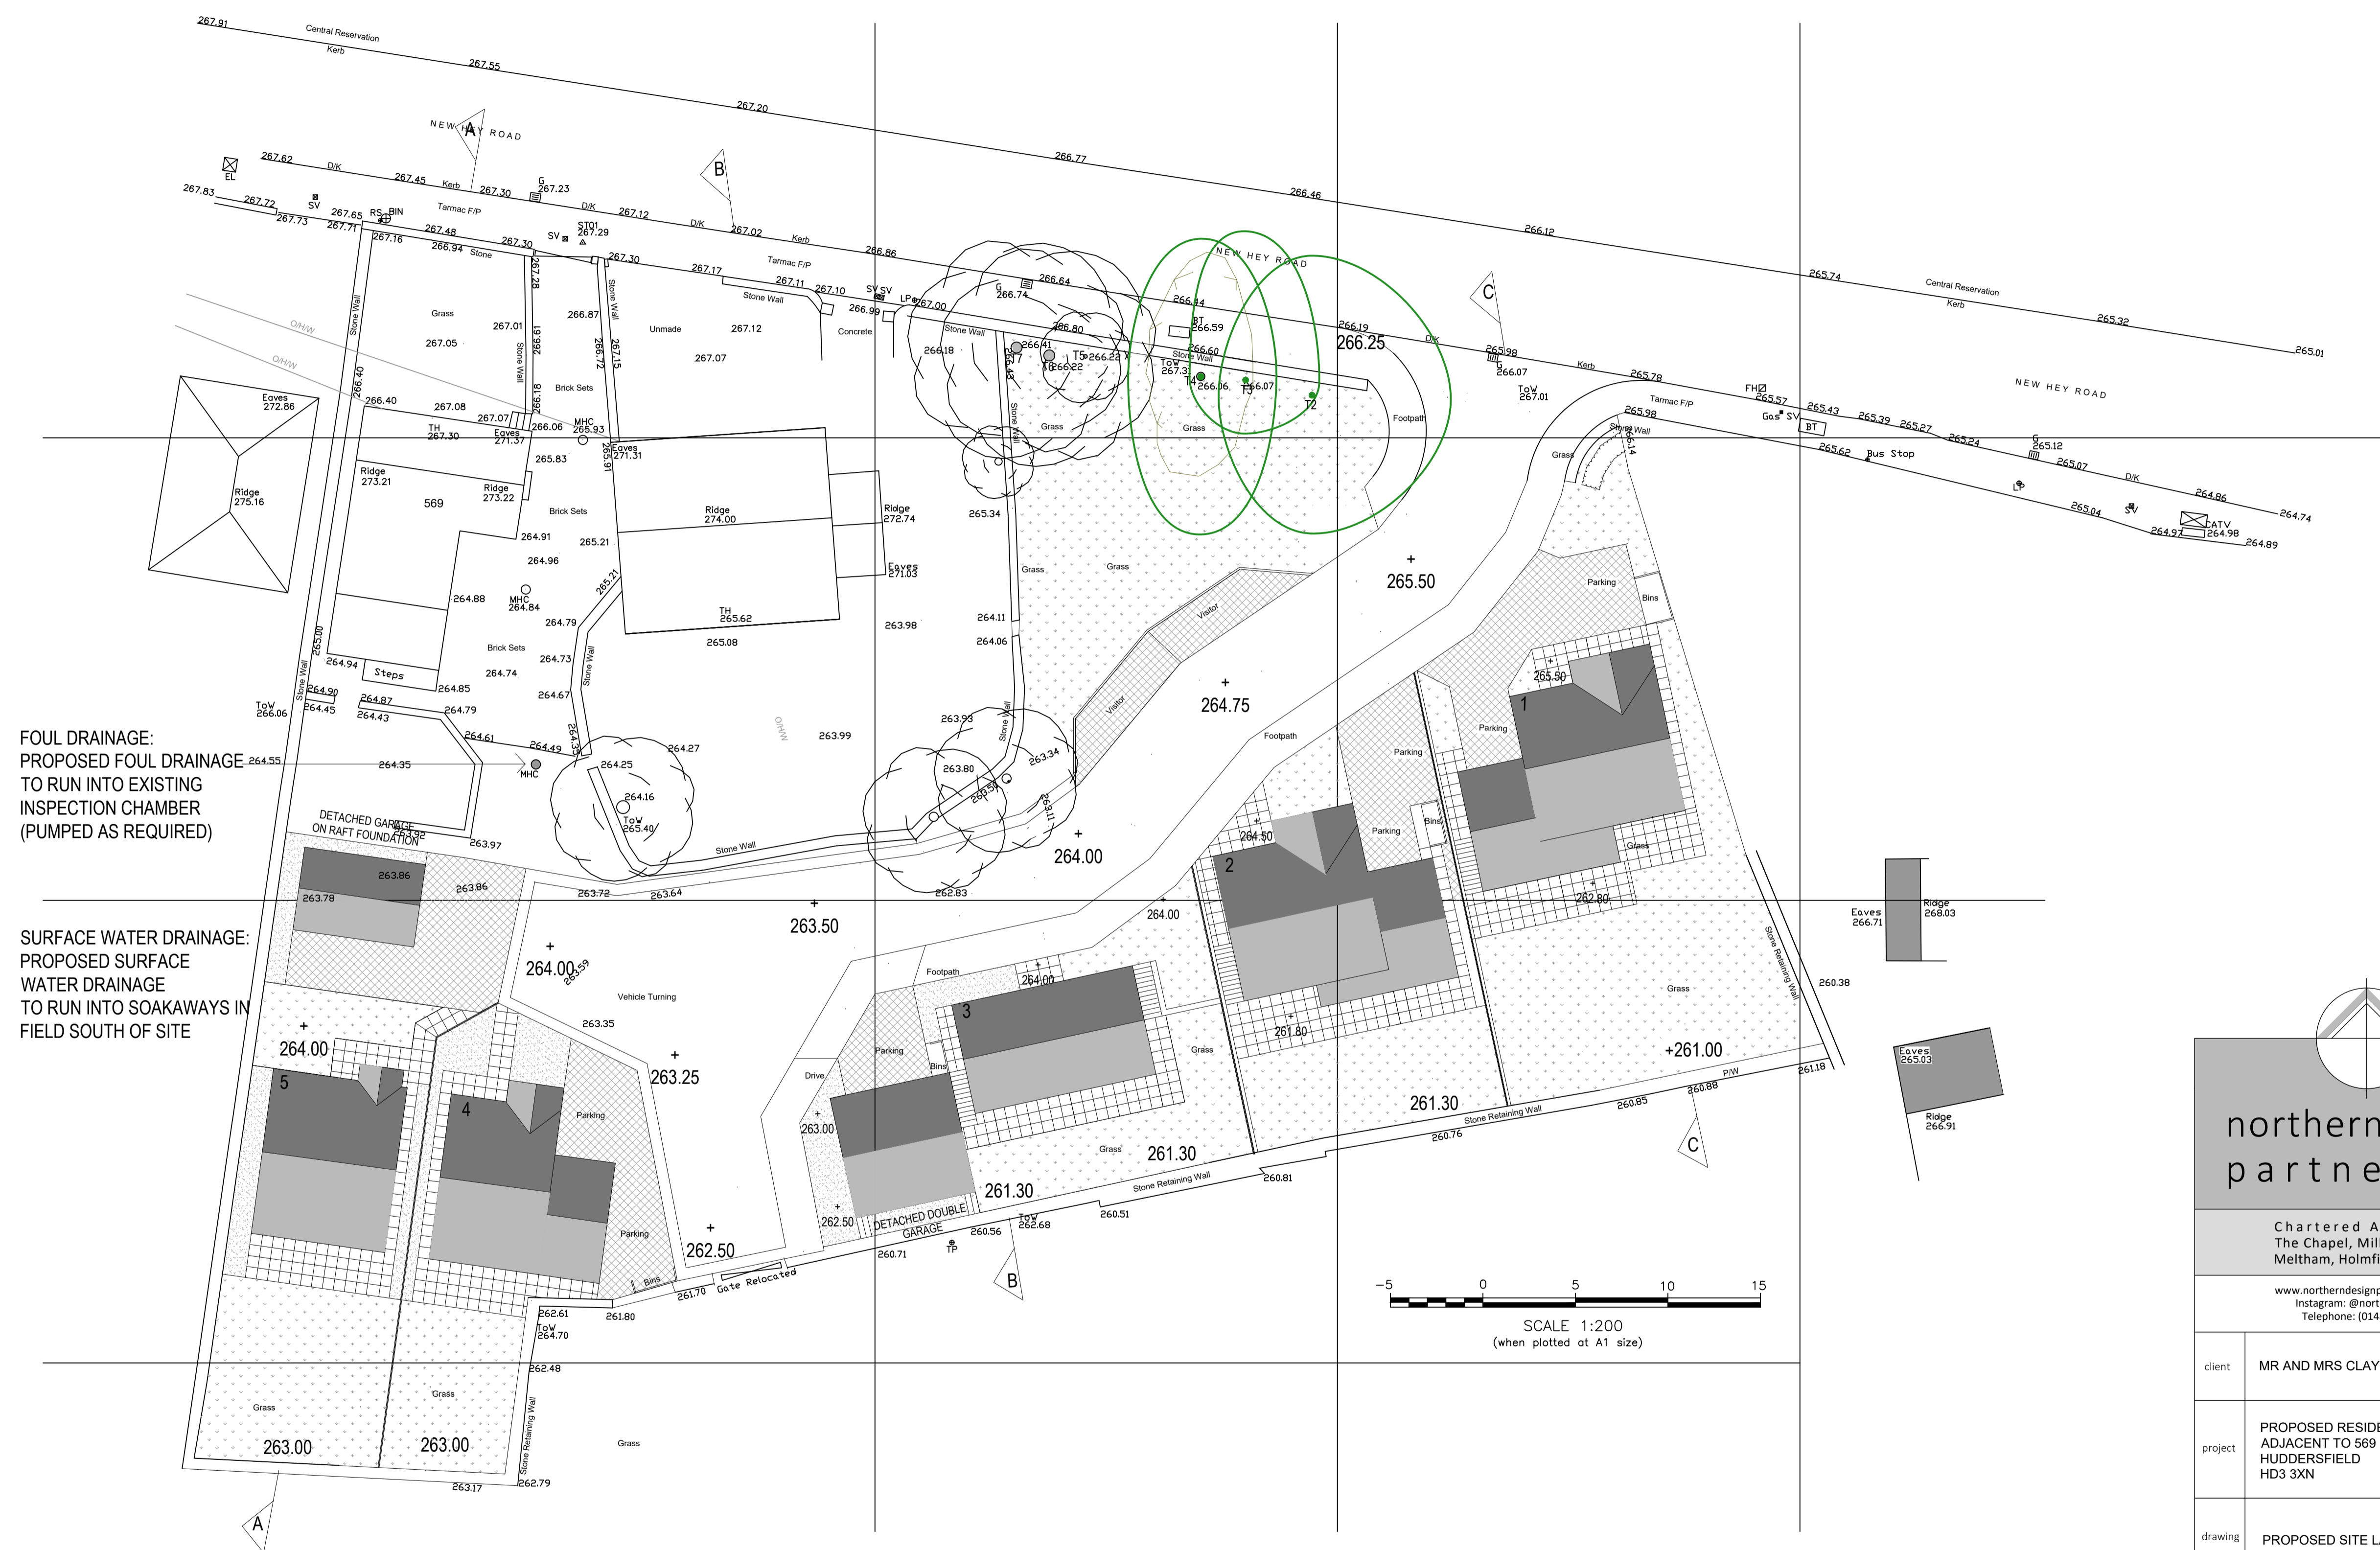

FOUL DRAINAGE:  
 PROPOSED FOUL DRAINAGE  
 TO RUN INTO EXISTING  
 INSPECTION CHAMBER  
 (PUMPED AS REQUIRED)

SURFACE WATER DRAINAGE:  
 PROPOSED SURFACE  
 WATER DRAINAGE  
 TO RUN INTO SOAKAWAYS IN  
 FIELD SOUTH OF SITE



**northern design  
partnership**

Chartered Architects  
 The Chapel, Millmoor Road,  
 Meltham, Holmfirth, HD9 5JU

www.northerndesignpartnership.co.uk  
 Instagram: @northerndesignp  
 Telephone: (01484) 854848

client	MR AND MRS CLAYTON		
project	PROPOSED RESIDENTIAL DEVELOPMENT ADJACENT TO 569 NEW HEY ROAD HUDDERSFIELD HD3 3XN		
drawing	PROPOSED SITE LAYOUT PLAN		
revision	notes	date	drawn
A	SECTION E-E ADDED	19.01.22	MG
B	LAYOUT ALTERED TO FIVE AND ENTRANCE MOVED TO SIT THE RESTRICTION ON TREE 11	22.06.22	PB
C	T2 and T3 RETAINED	23.06.22	PB
scale:	1:200 AT A1	05.21	PB
project no.	drawing no.	revision	
2120	01	C	