


Reference	East	North	Elevation
ST01	410008.151	410687.605	182.16
ST02	410009.255	410682.439	181.78
ST03	410009.298	410684.413	182.93
ST04	410048.093	410629.153	182.99

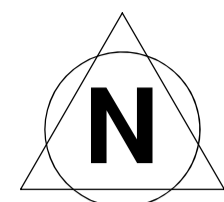

Abbreviation & Symbol Key.

B	Bollard	RSC	Rollled Steel Column
BB	Beltisha Beacon	RSJ	Rollled Steel Joist
BT	British Telecom Cover	RWP	Rain Water Pipe
BM	Bench Mark	SC	Stop Cock
CL	Cover Level	SP	Sign Post
DK	Drop Kerb	STP	Stand Pipe
EL	Electricity Cover	SV	Stop Valve
EP	Electricity Pole	SVP	Soil Vent Pipe
FH	Fire Hydrant	SWG	Storm Water Gully
FFP	Flagged Footpath	SW	Storm water
G	Gully	TFF	Tarmac Footpath
GM	Gas Meter	TL	Traffic Light
GV	Gas Valve	TP	Telegraph Pole
IC	Inspection Cover	UTL	Unable To Lift
IL	Invert Level	VP	Vent Pipe
LB	Letter Box	WM	Water Meter
LP	Lamp Post	WP	Waste Pipe
MB	Multi Bole		
MH	Man Hole	Fences & Walls	
Mk	Marker Post	Ret	Retaining Wall
MS	Mile Stone	BW	Barbed Wire
CATV	Cable Telecommunications	C/B	Close Boarded
NB	Notice Board	C/I	Contingated Iron
NFI	No Further Information	C/L	Chain Link
OSBM	Ordnance Survey BM	C/P	Chestnut Paling
P	Post	IR	Iron Railing
PB	Post Box	Lat	Lattice
RE	Rodding Eye	P/C	Post & Chain
RL	Road Line	P/R	Post & Rail
RS	Road Sign	P/W	Post & Wire
SS	Street Name Sign		
NS	Non Slip Paving	Trees	
		0.25/10/10/Syc	
		Diameter/Height/Spread/Species	

General
 Details or services hidden or obscured by vegetation, debris or vehicles at survey dates may be omitted. Hedge & Vegetation details are outline

Control & Datum Information
 Grid - Station ST01 Coordinates are OS GPS RTK
 All other Stations are relative to this in Plane Grid Projection and Grid North
 Datum - Station ST01 datum is OS GPS RTK
 All other Stations are relative to this in Plane Grid Projection

OS Grid @ 25m to cover Site

Revision	Description	By	Date

Surv.	Drawn	Date	Chkd	Date	Appr'd	Date
GH/SH	GH	20/02/20	SH	20/02/20		

This drawing is the property of H&H Surveys. Copyright is reserved by them and the drawing is issued on the condition that it is not copied either wholly or in part without consent in writing of H&H Surveys. Figured dimensions to take preference over those scaled. All dimensions to be checked on site before commencement of any work or shop drawings. This drawing is to be read in conjunction with the specification when existing and all other consultants drawings.

Client.
 Northern Design Partnership

Title. SITE PLAN
Site. 51-53 Huddersfield Rd
 Meltham
 Huddersfield

HH
SURVEYS LTD
 41 Brampton Crescent
 Wombwell
 Barnsley
 Yorkshire S73 0SZ
 T: 01226 734099 , E: stephen@hhsurveys.co.uk
 Web: hh-surveys.com

THIS IS A CAD DRAWING - DO NOT ALTER

Dwg No. NDP/369/SP
 Sheet No.

SCALE	1/200	REV.	
-------	-------	------	--