



CONSTRUCTION ACCESS

POST CONSTRUCTION WORKS (TO BE IMPLEMENTED WITHIN 4 WEEKS UPON BUILDING CONTROL COMPLETION CERTIFICATE)

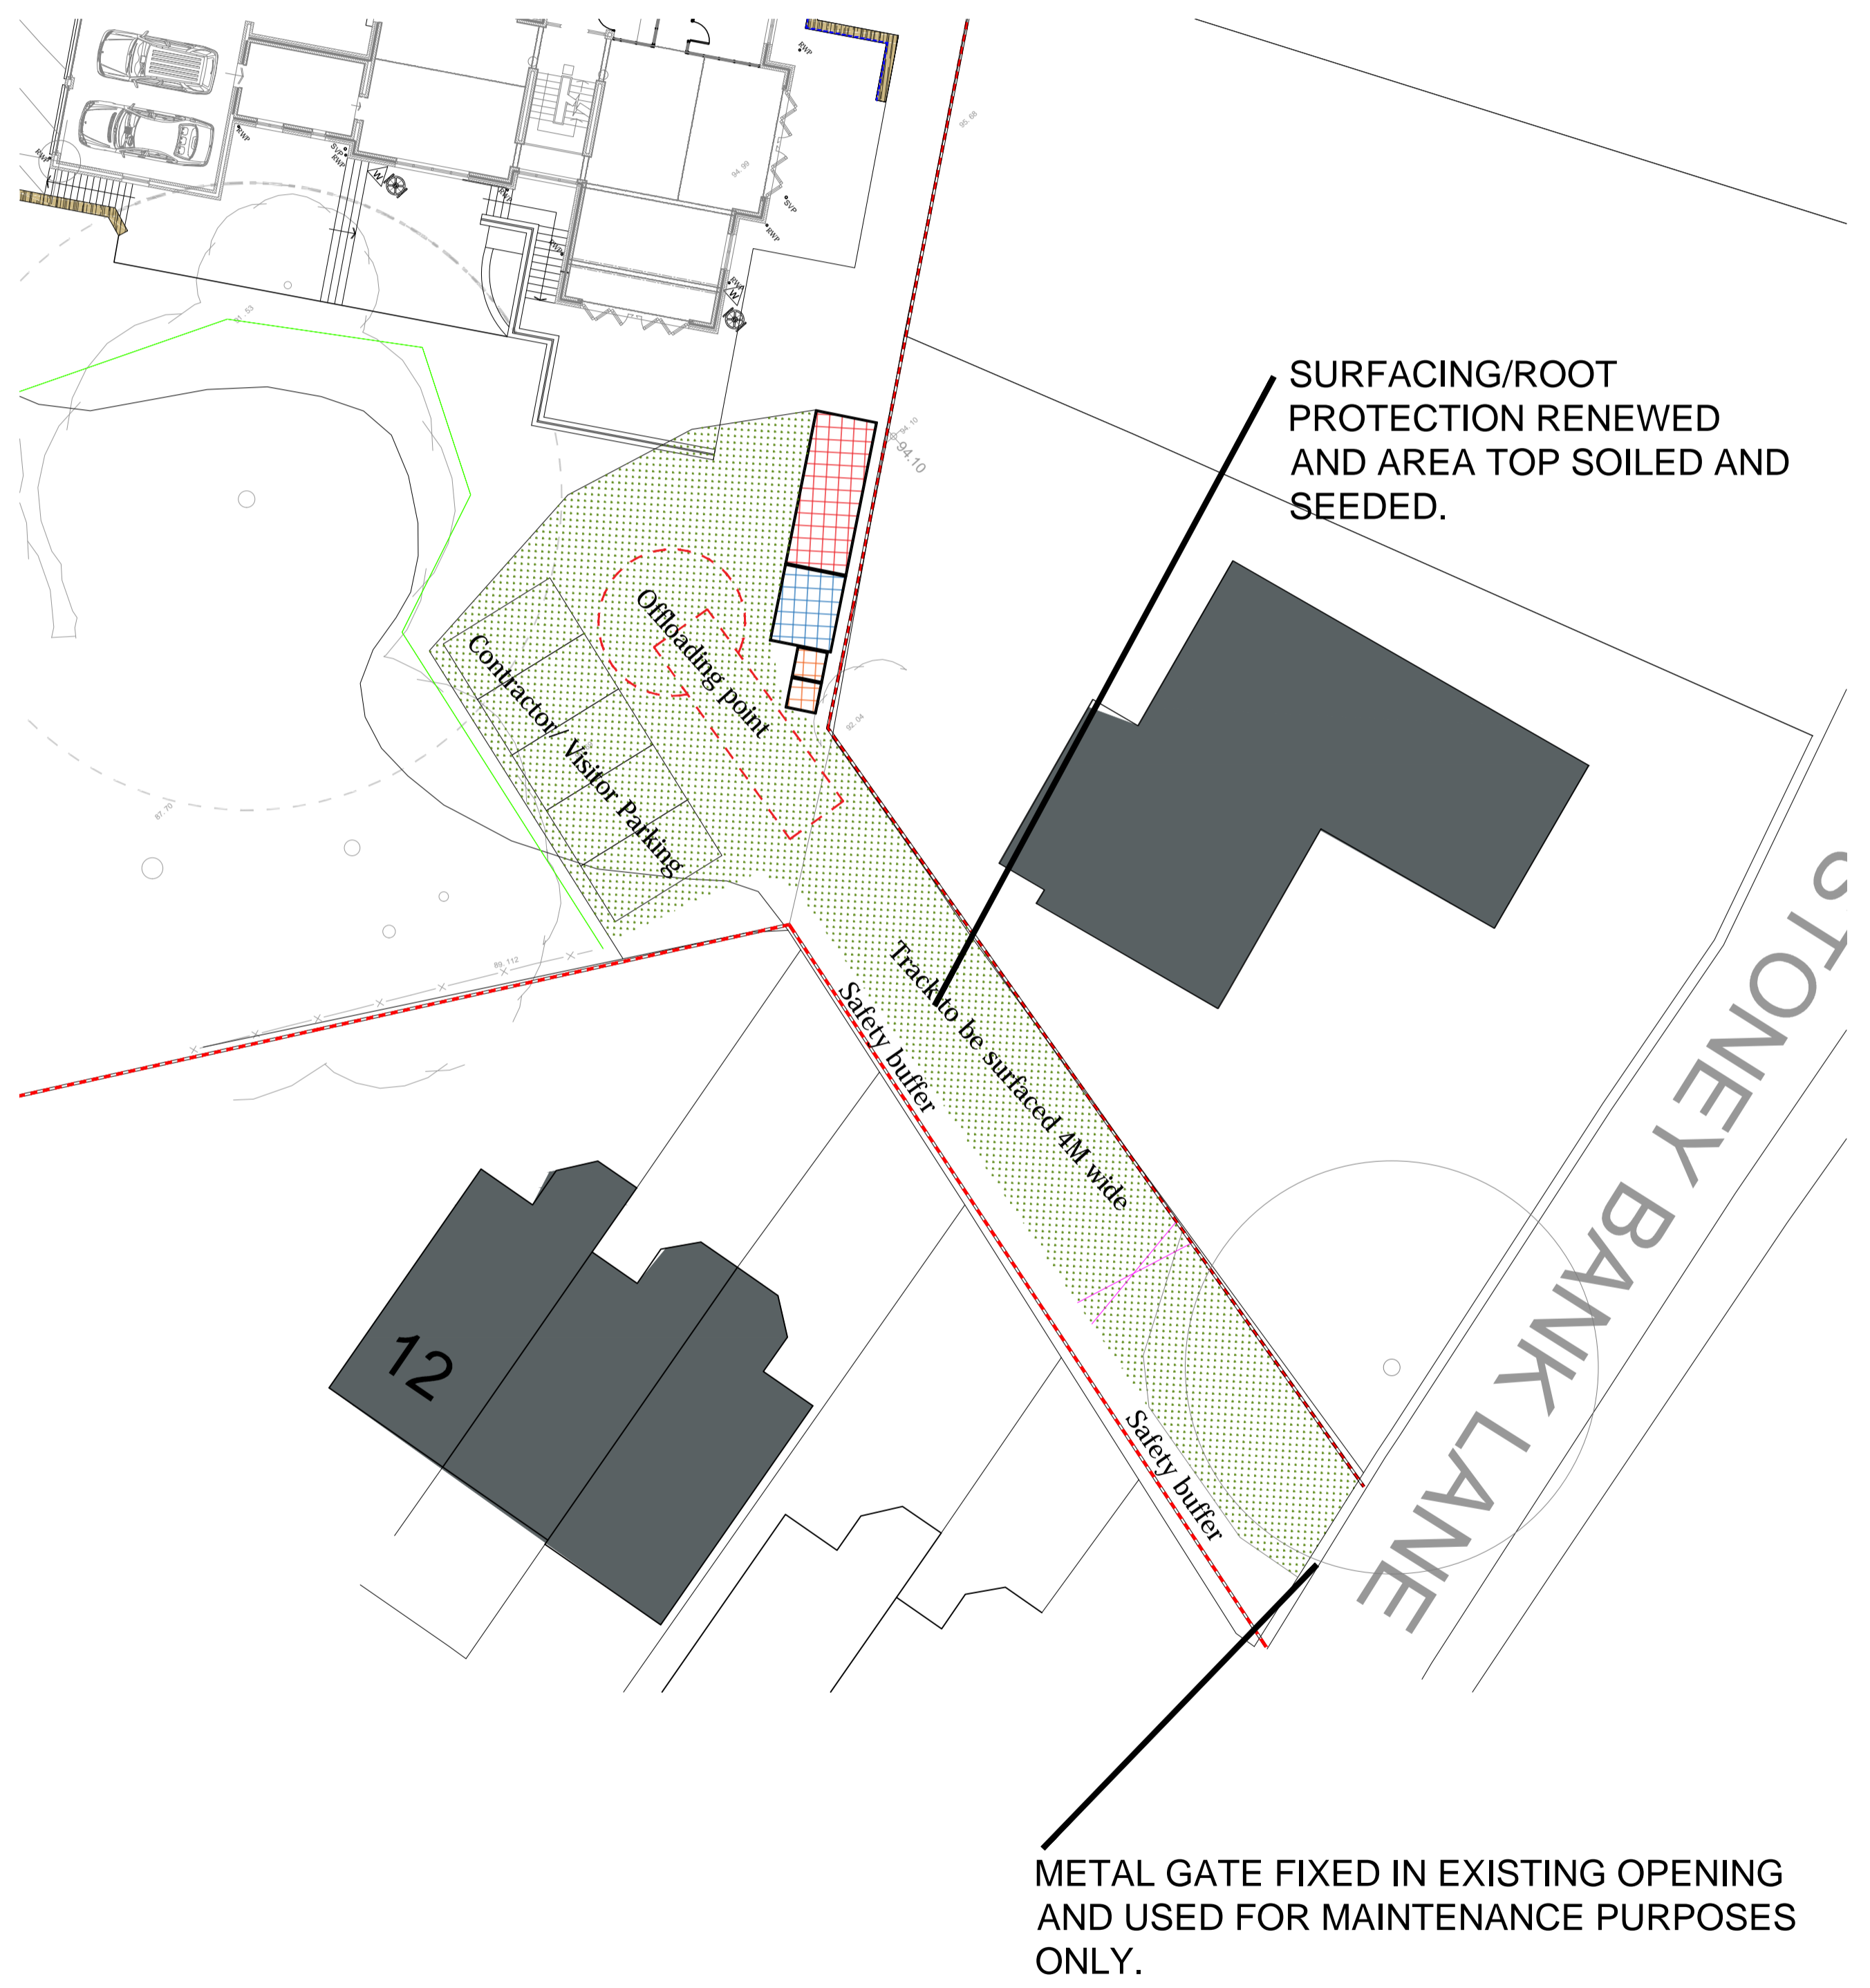

Rev	Description	Drawn	Auth	Date
DO NOT SCALE OFF THIS DRAWING				

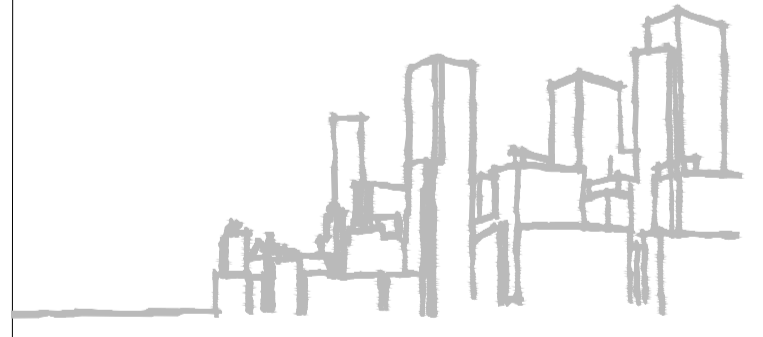

acumen
 designers & architects
 acumenarchitects.co.uk 01484 546000
 Headrow House, Old Leeds Road, Huddersfield, HD1 1SG

Client		ACUMEN	
Project		HAZELDENE HOUSE, STONEY BANK LANE, THONGSBRIDGE	
Project No	Drawing No	Rev	
2628	L(100) -	/	
Description			
ACCESS AND CONSTRUCTION ROAD RESTORATION PLAN			

Scale	Date Drawn	Drawn By	Authorised By
1:100 @ A1	FEB 22	AO	JC
Purpose of Issue			
Planning	Building Regs	Tender	Comment
Approval	Construction		