


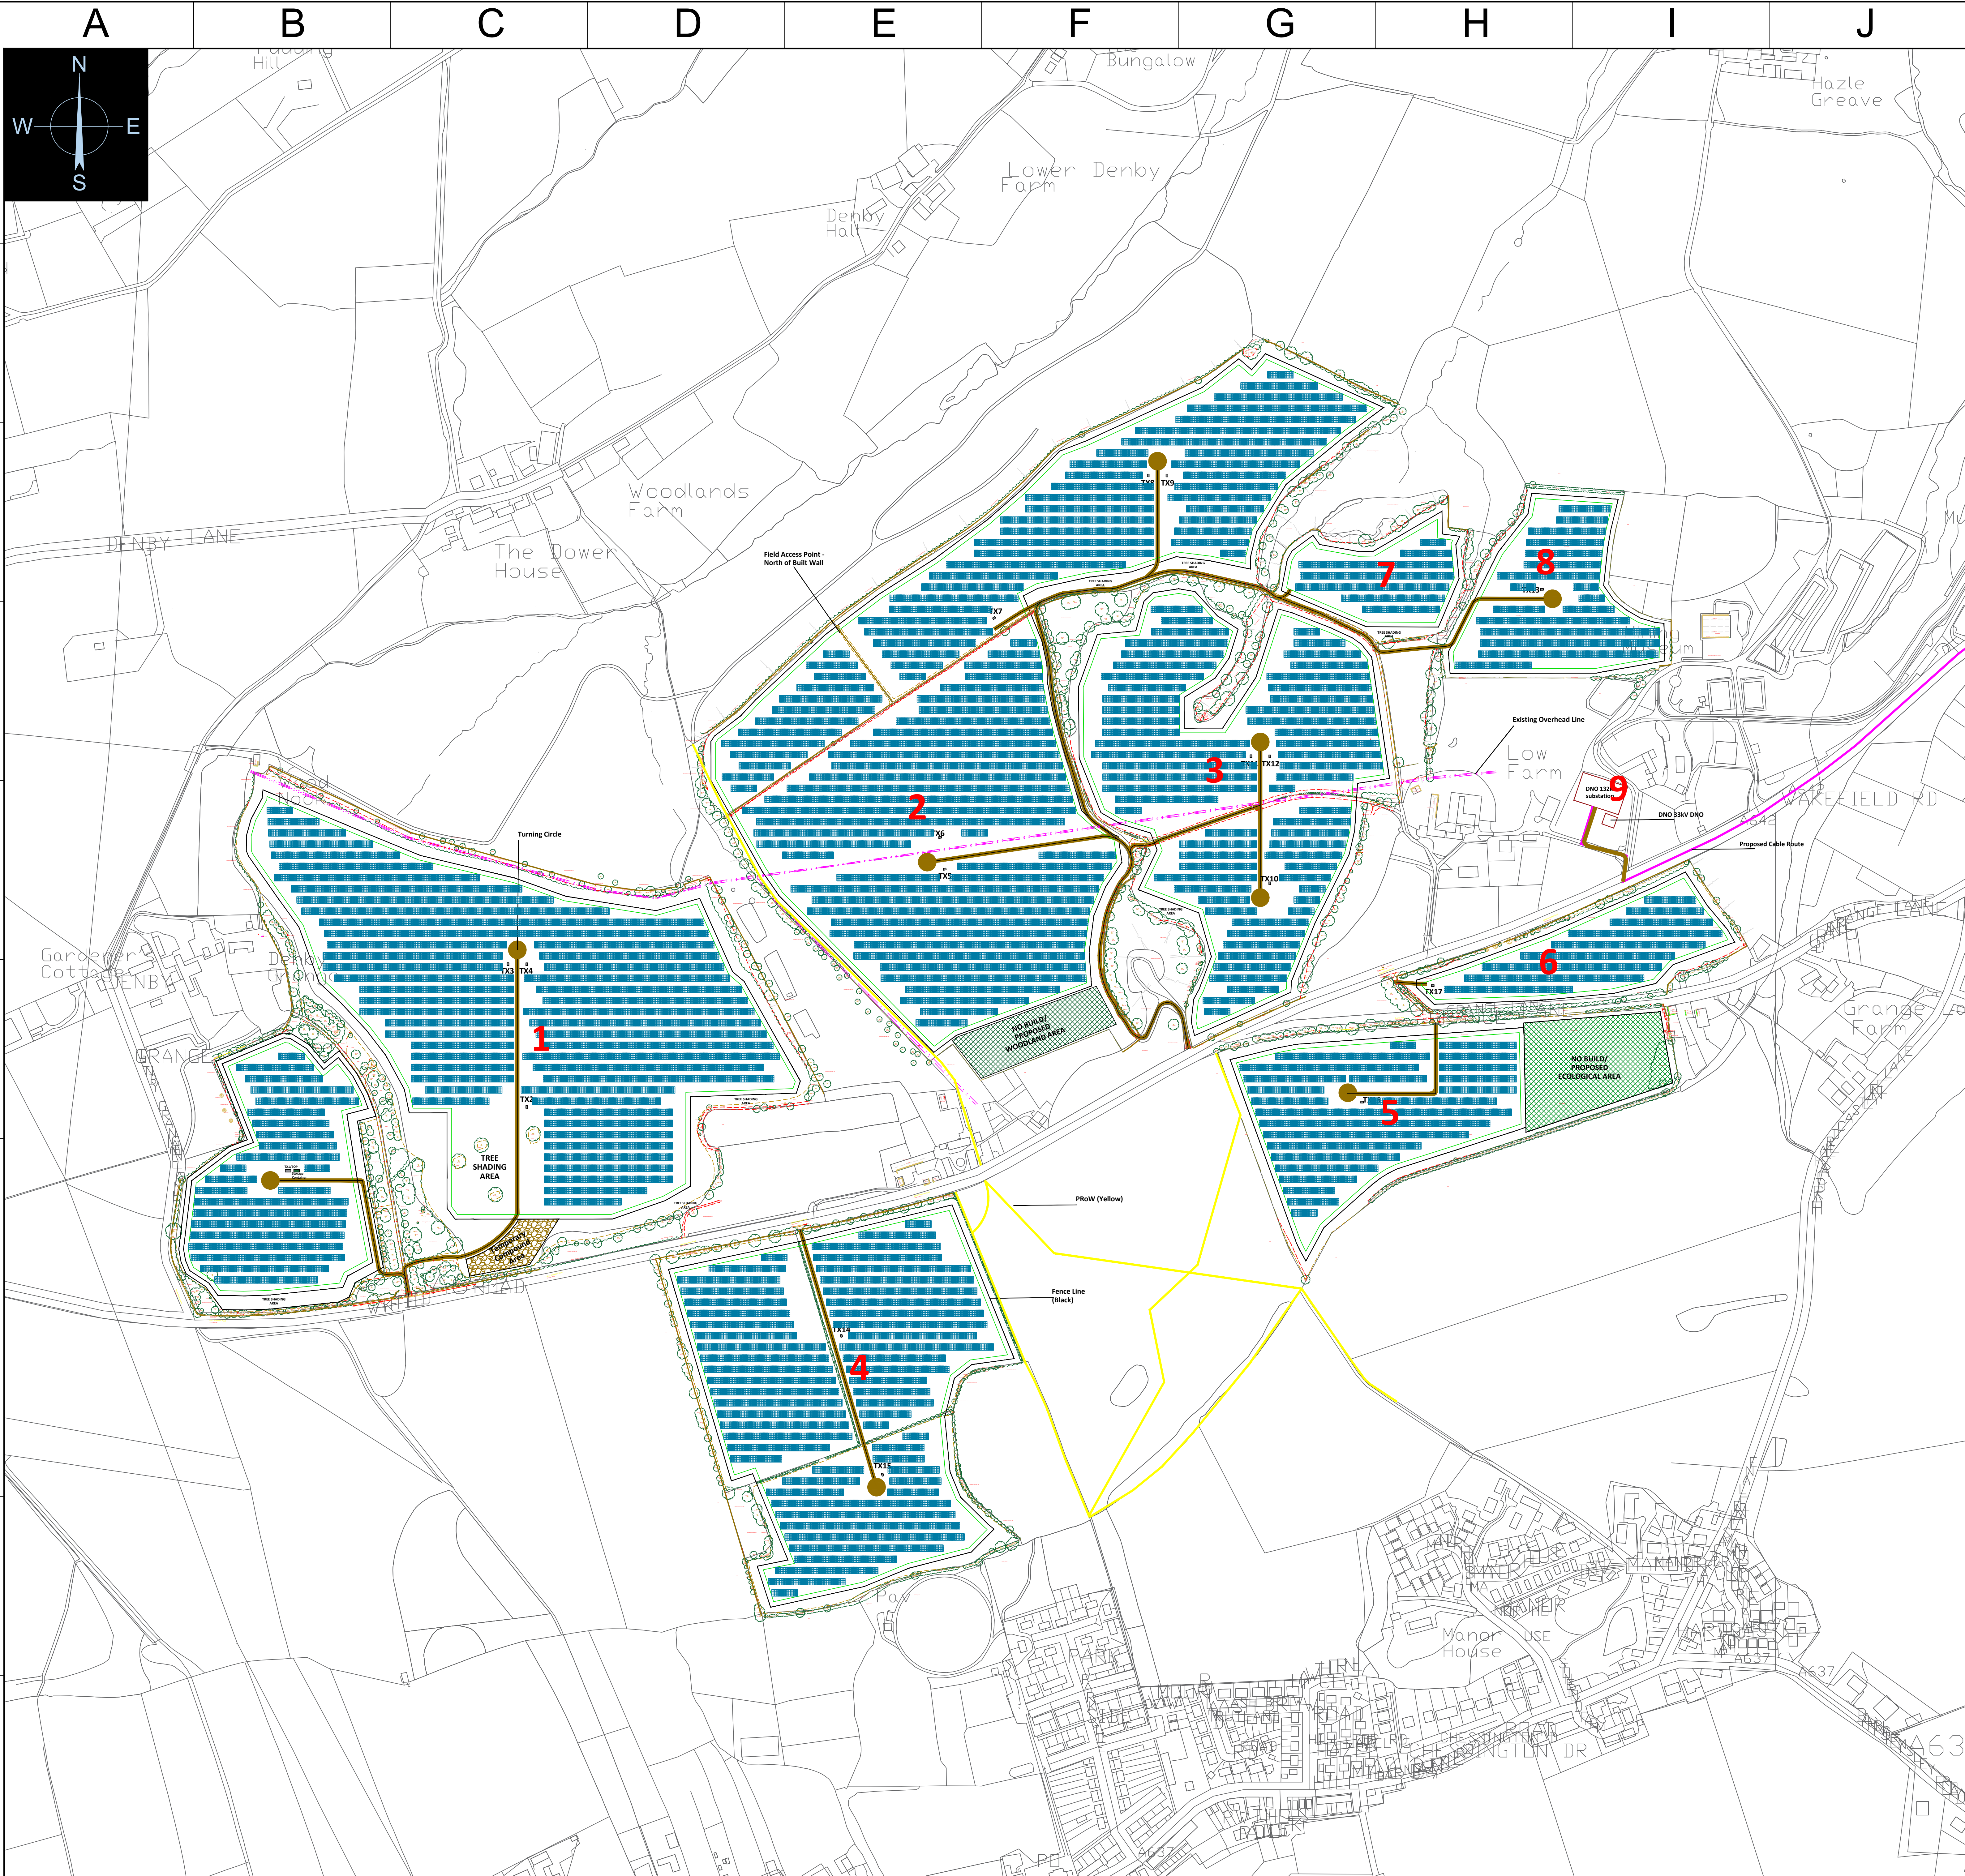


LOW FARM
SOLAR FARM
PROJECT INFOBOX

Indicative Panel Position	
Parcel Numbers	1
Access Tracks	
Turning Circles	
Existing Overhead Line	
Proposed Cable	
Fence Line	
Transformer Stations	
Trees and Hedges	
PROW	
Storage Containers	
Temporary Compound Area	
No Build/ Landscape & Ecological	
5m Buffer Zone	

Boom Power Ltd. Address	Project Address
Boom Power Ltd. Unit 5E Park Farm Chichester Road Arundel West Sussex BN18 0AG	Low Farm Wakefield Road Grange Moor Wakefield East Yorkshire WF4 4BB

Drawing Infomation			
V No	Revision Note	By	Date
2.9	Info Box change	SH	12/07/2021
3.0	Changes from Planning Comments	SH	06/08/2021
3.1	Info Box change	SH	09/08/2021
3.2	Layout Changes	SH	17/08/2021
3.3	Layout Changes Table/ Scale	SH	07/09/2021

Drawing Infomation	
Scale	1:2500 @ A0
Stage	ISSUED FOR REVIEW
Drawing Name	Overall Layout
Drawing Number	B001
Designed By	Samuel Hogan
Sheet 1 of 1	

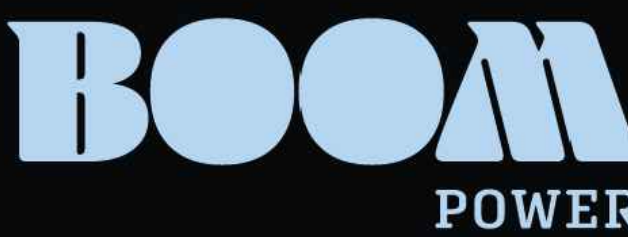

BUILD | OWN | OPERATE | MAINTAIN
BOOM-POWER.CO.UK