



The use of this data by the recipient acts as an agreement of the following statements:
Do not use this data if you do not agree with any of the following statements:

All drawings are based upon site information supplied by third parties and as such their accuracy cannot be guaranteed. All features are approximate and subject to clarification by a detailed topographical survey, statutory service enquiries and confirmation of the legal boundaries.

The controlled version of this drawing should be viewed in DWG or PDF format not DWG or other formats. All prints of this drawing must be made in full colour.

Where this drawing has been based upon Ordnance Survey data, it has been reproduced under the terms of Ryder Licence No. 10000144. Reproduction of this drawing in whole or in part is prohibited without the prior permission of Ordnance Survey.


Do not scale the drawing. Use figured dimensions in all cases. Check all dimensions on site. Report any discrepancies in writing to Ryder before proceeding.

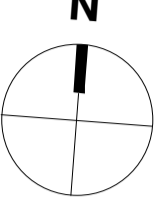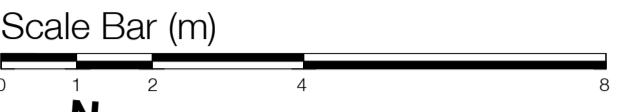

- Basic Teaching
- Circulation
- Large Spaces
- Learning Resource Area
- Non-Net
- Staff & Administration
- Storage

NOTE:
Layouts subject to ongoing development and coordination

ROOM TAG KEY:
Room Number
Room Name
Drawn Area
Brief Area
ADS Code

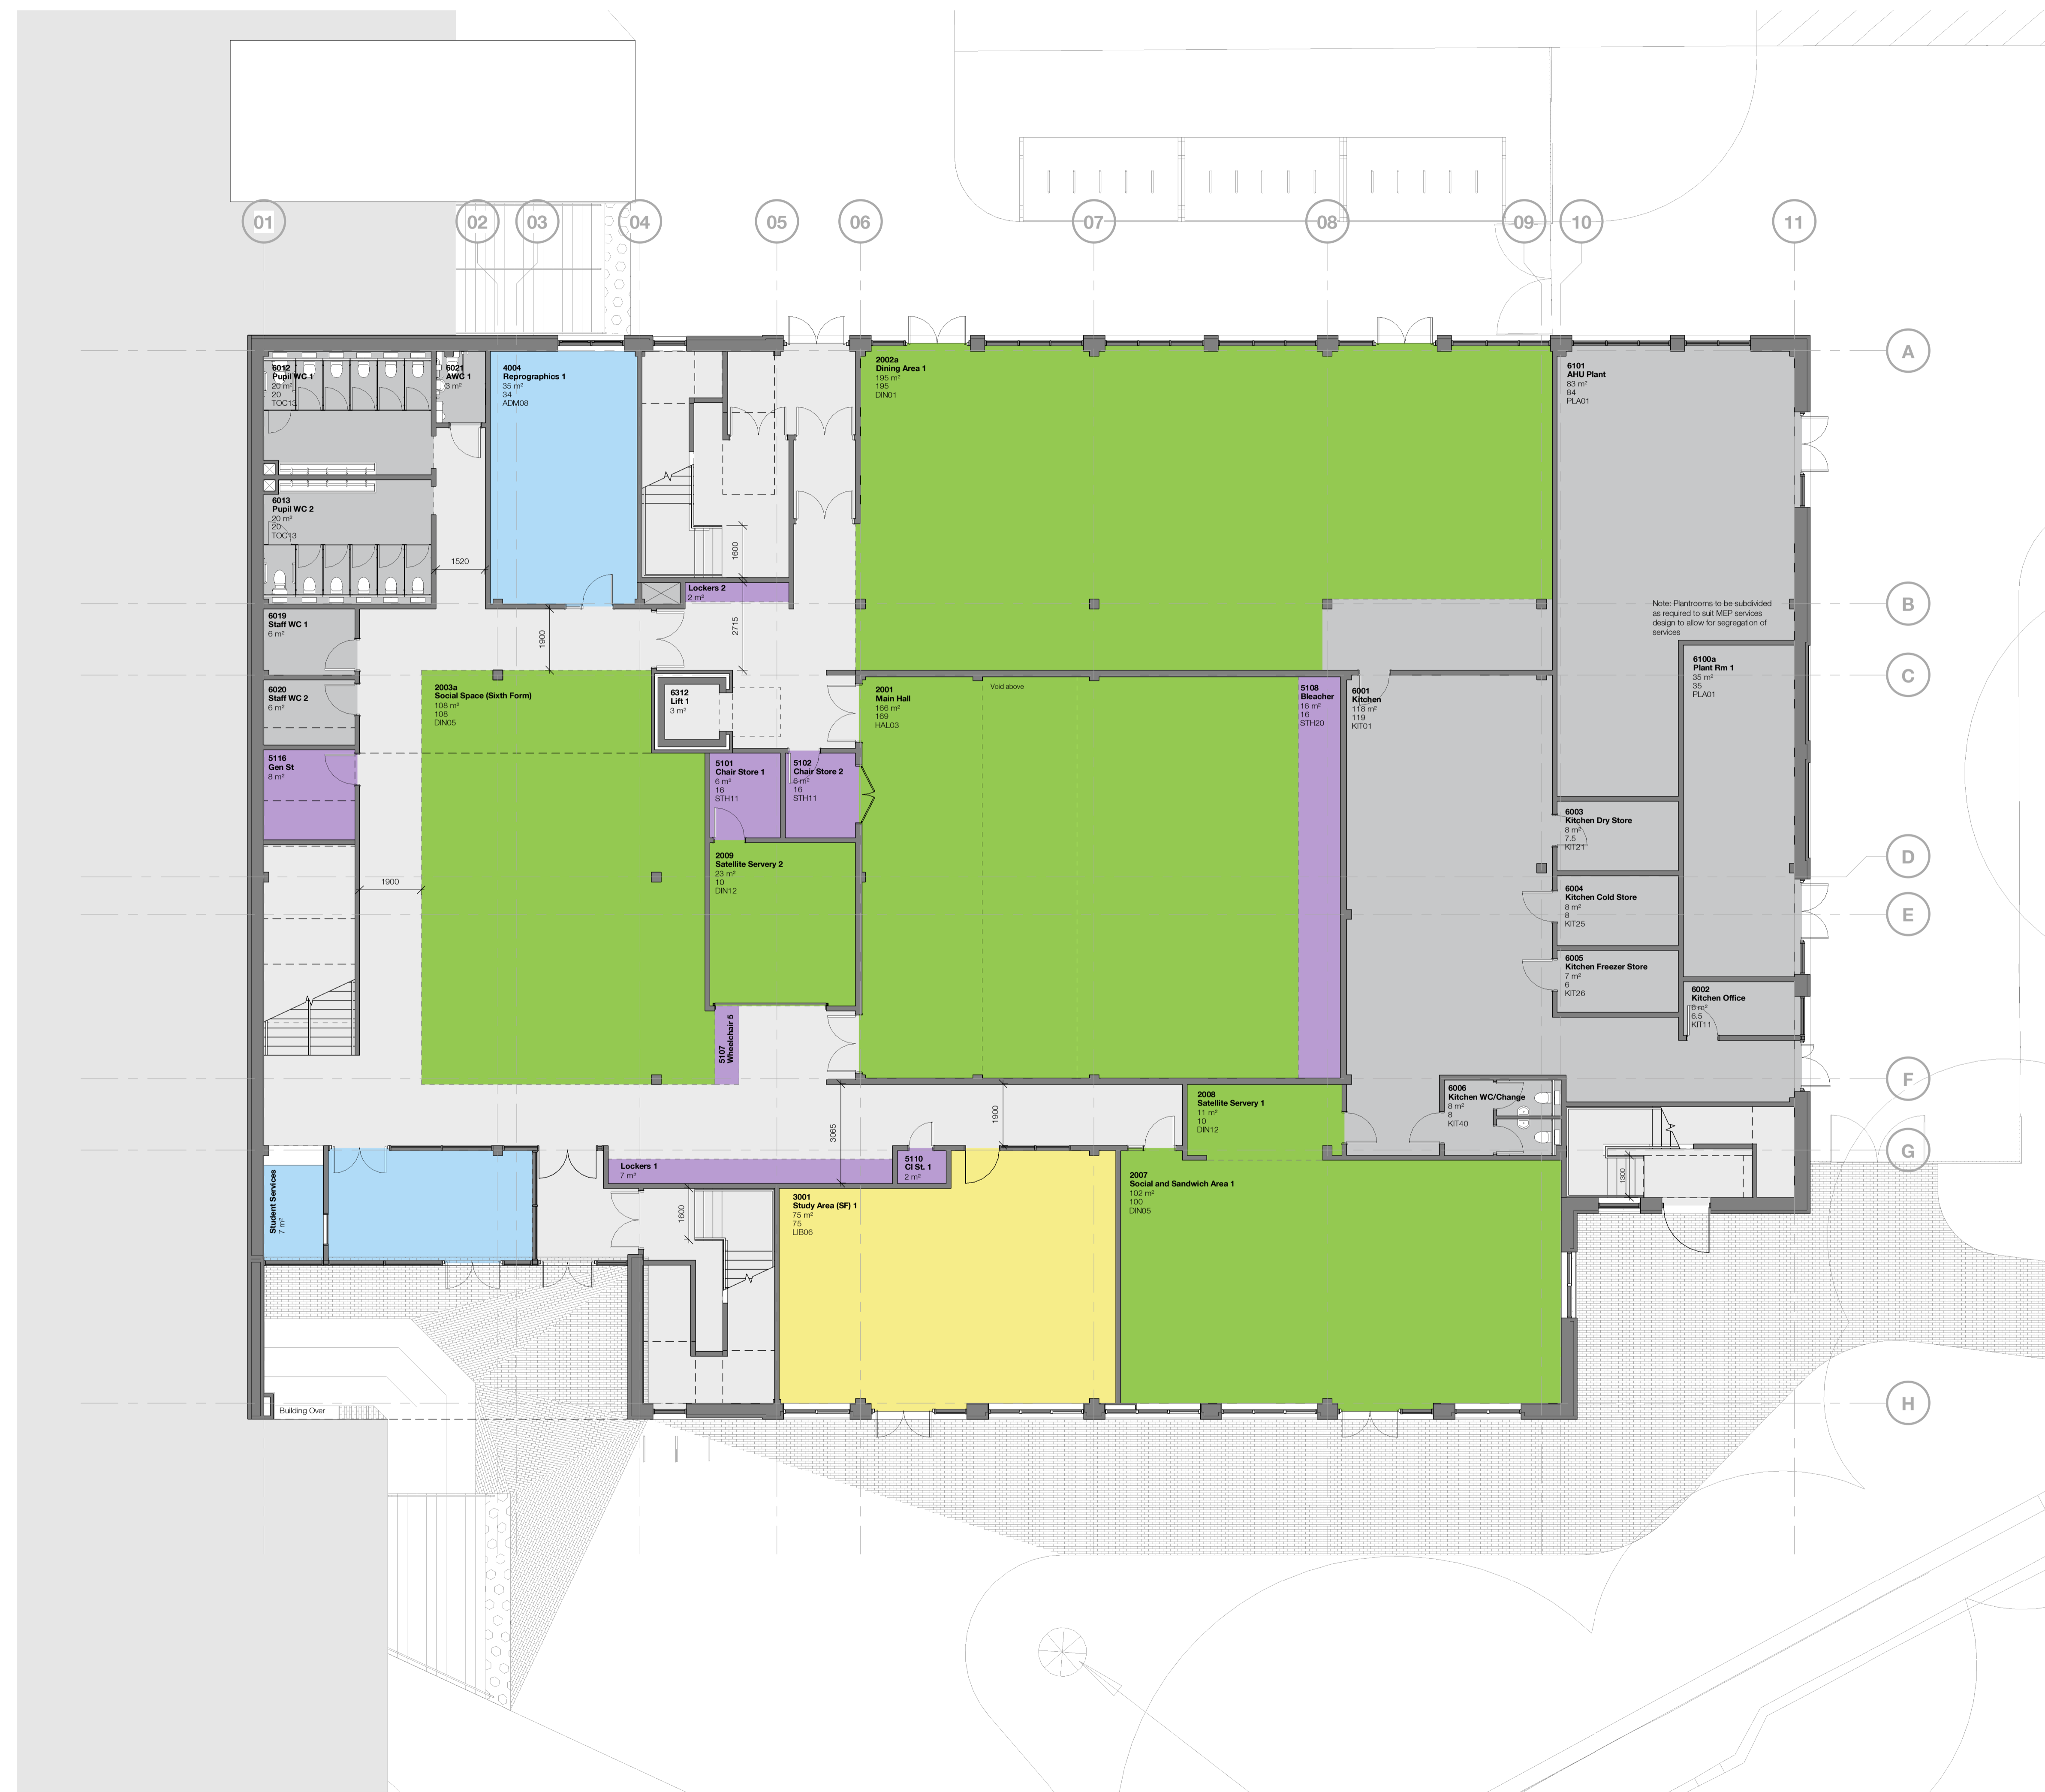

Rev.	Description	Drawn	Checked	Date
P7	Issued for Planning	REEM	GSE	10/09/21

Amendment
Suitability
Work in Progress
Project
Galliford Try
Greenhead College
Huddersfield
Drawing
GA Plan - Main New Build - Level 00

Project ID	Originator	Zone	Level	Type	Role	Number
NE6659	- RYD -	01	- 00	- DR -	A	- 3001
Ryder Project No.	Scale at A1	Status	Revision			
10487-00	1:100	S0	P7			