



General Notes

The Architect shall have no responsibility for any use made of this document other than for that which it was prepared and issued.
All dimensions should be checked on site. Do not scale from this drawing. To be read in conjunction with all other Consultant's drawings. The Architect to be immediately notified of any discrepancies.

Copyright on this drawing retained by the Architect.

LEGEND

 Site Boundary

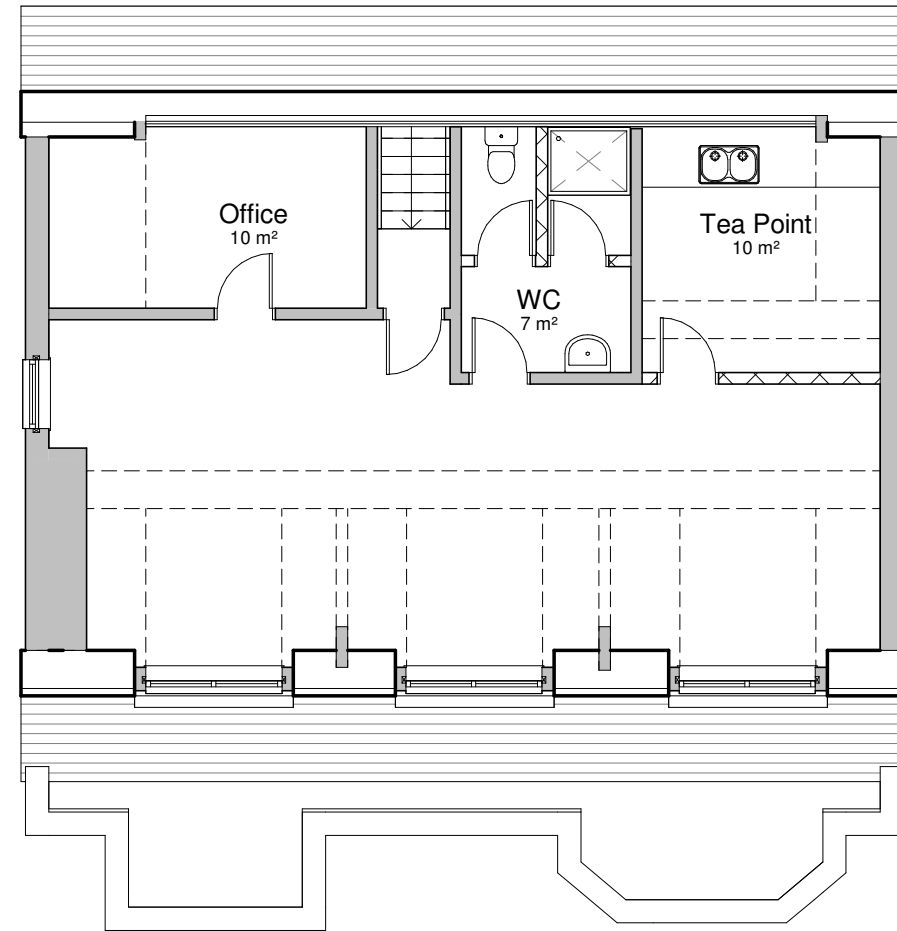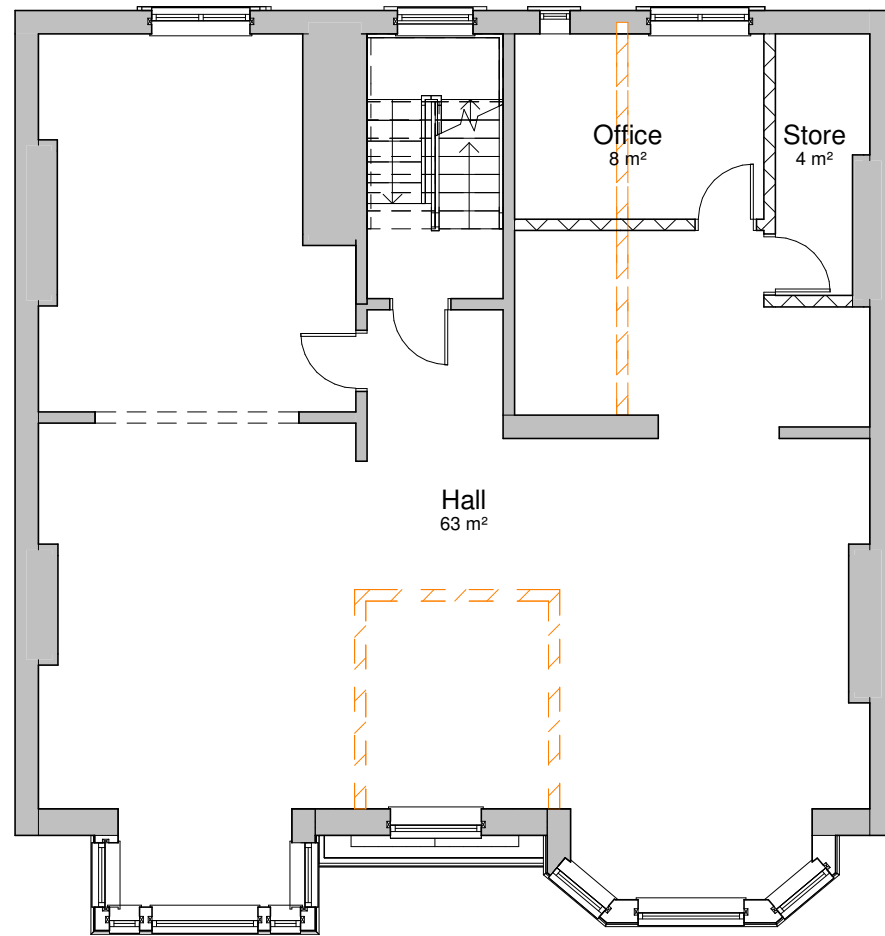

D	31/01/22	SA	SH	Amends of conservation officer
C	28/07/21	SA	SH	Car Park, Bin & Bike Store
B	01/07/21	SA	SH	DDA Ramp & WC
A	24/06/21	SA	SH	Amended Proposed
-	09/06/21	SA	SH	Initial Issue
No.	Date	Dwn	Chk	App
				Revision or reason for issue

Client

Dawat-e-Islami

create it studios
Architects & Designers

Create It Studios (NW) Ltd
Universal Square
Devonshire Street North
Manchester M12 6JH
0161 974 6165
www.createitstudios.co.uk
info@createitstudios.co.uk

Project Title
75 New North Rd, Huddersfield HD1 5ND

Scale / North Point

1 : 100

Drawing Title
Proposed First Floor & Loft Plans

Drawing Number	Revision
A1359(02)003	D
Drawing Status	
Preliminary	

1

Proposed First Floor Plan

1 : 100

2

Proposed Loft Plan

1 : 100

0 1 2 3 4m
1:100

