



New CCTV plus external lighting to replace existing CCTV to be small units with black housing and fixed in unobtrusive locations such as roof eaves or adjacent to down pipes. CCTV not to be fixed to stonework. All fixings to be through mortar joints and not into masonry.

General Notes
The Architect shall have no responsibility for any use made of this document other than for that which it was prepared and issued.
All dimensions should be checked on site. Do not scale from this drawing. To be read in conjunction with all other Consultant's drawings. The Architect to be immediately notified of any discrepancies.
Copyright on this drawing retained by the Architect.

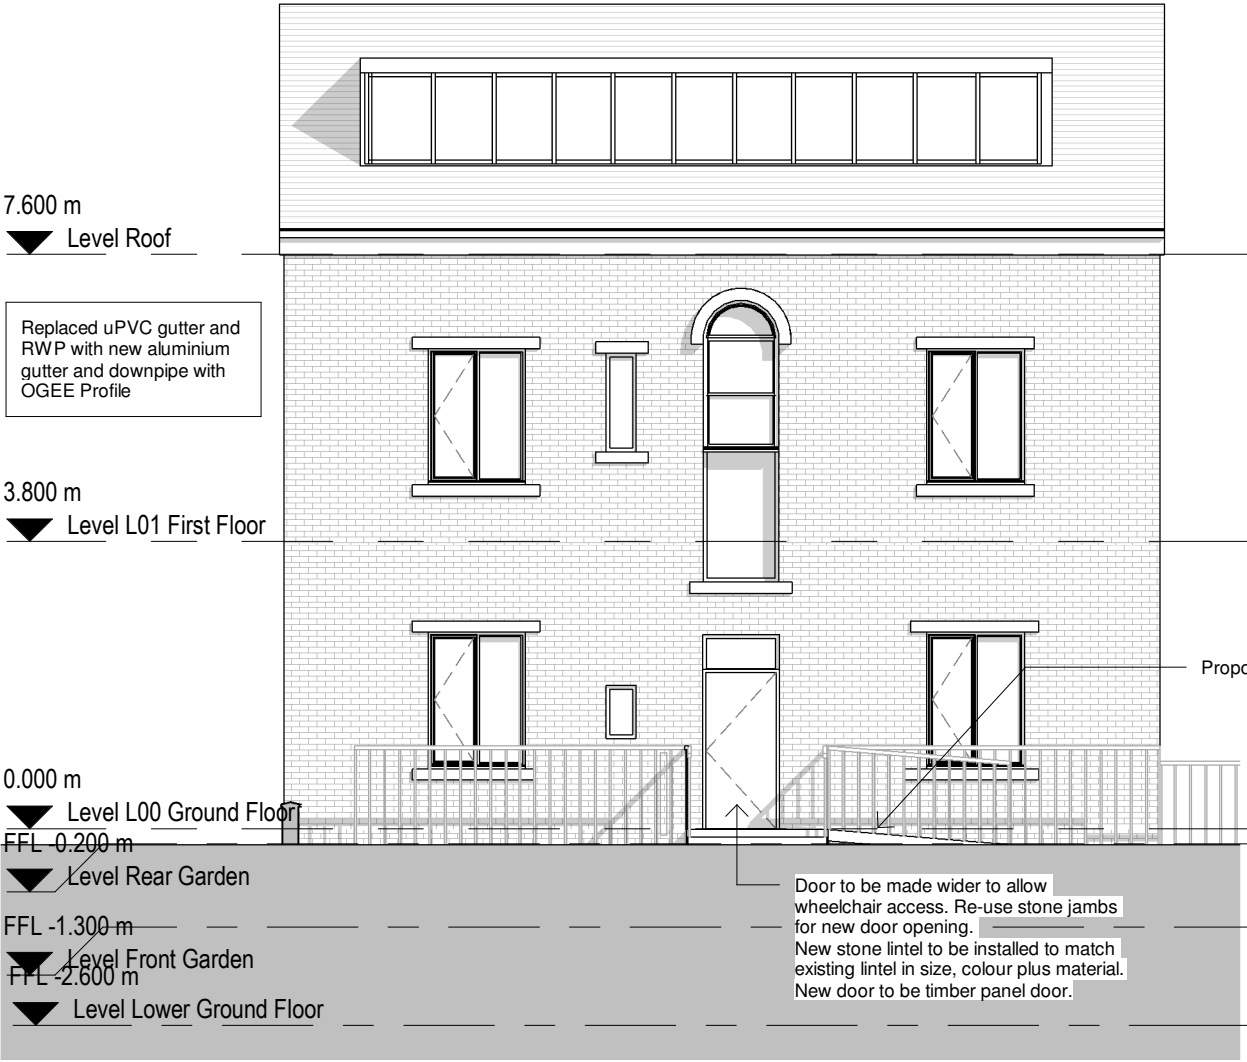

1 Proposed West Elevation
1 : 100

2 Proposed South Elevation
1 : 100

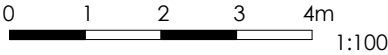

D	31/01/22	SA	SH	Amends of conservation officer	
C	28/07/21	SA	SH	Car Park, Bin & Bike Store	
B	01/07/21	SA	SH	DDA Ramp & WC	
A	24/06/21	SA	SH	Amended Proposed	
-	09/06/21	SA	SH	Initial Issue	
No.	Date	Dwn	Chk	App	Revision or reason for issue

Client
Dawat-e-Islami

create it studios
Architects & Designers

Create It Studios (NW) Ltd
Universal Square
Devonshire Street North
Manchester M12 6JH
0161 974 6165
www.createitstudios.co.uk
info@createitstudios.co.uk

Project Title
75 New North Rd, Huddersfield HD1 5ND

Scale / North Point
1 : 100

Drawing Title
Proposed West & South Elevations

Drawing Number A1359(02)005	Revision D
Drawing Status Preliminary	