


0 25 50 75 100 125 150m  
Scale 1:3000

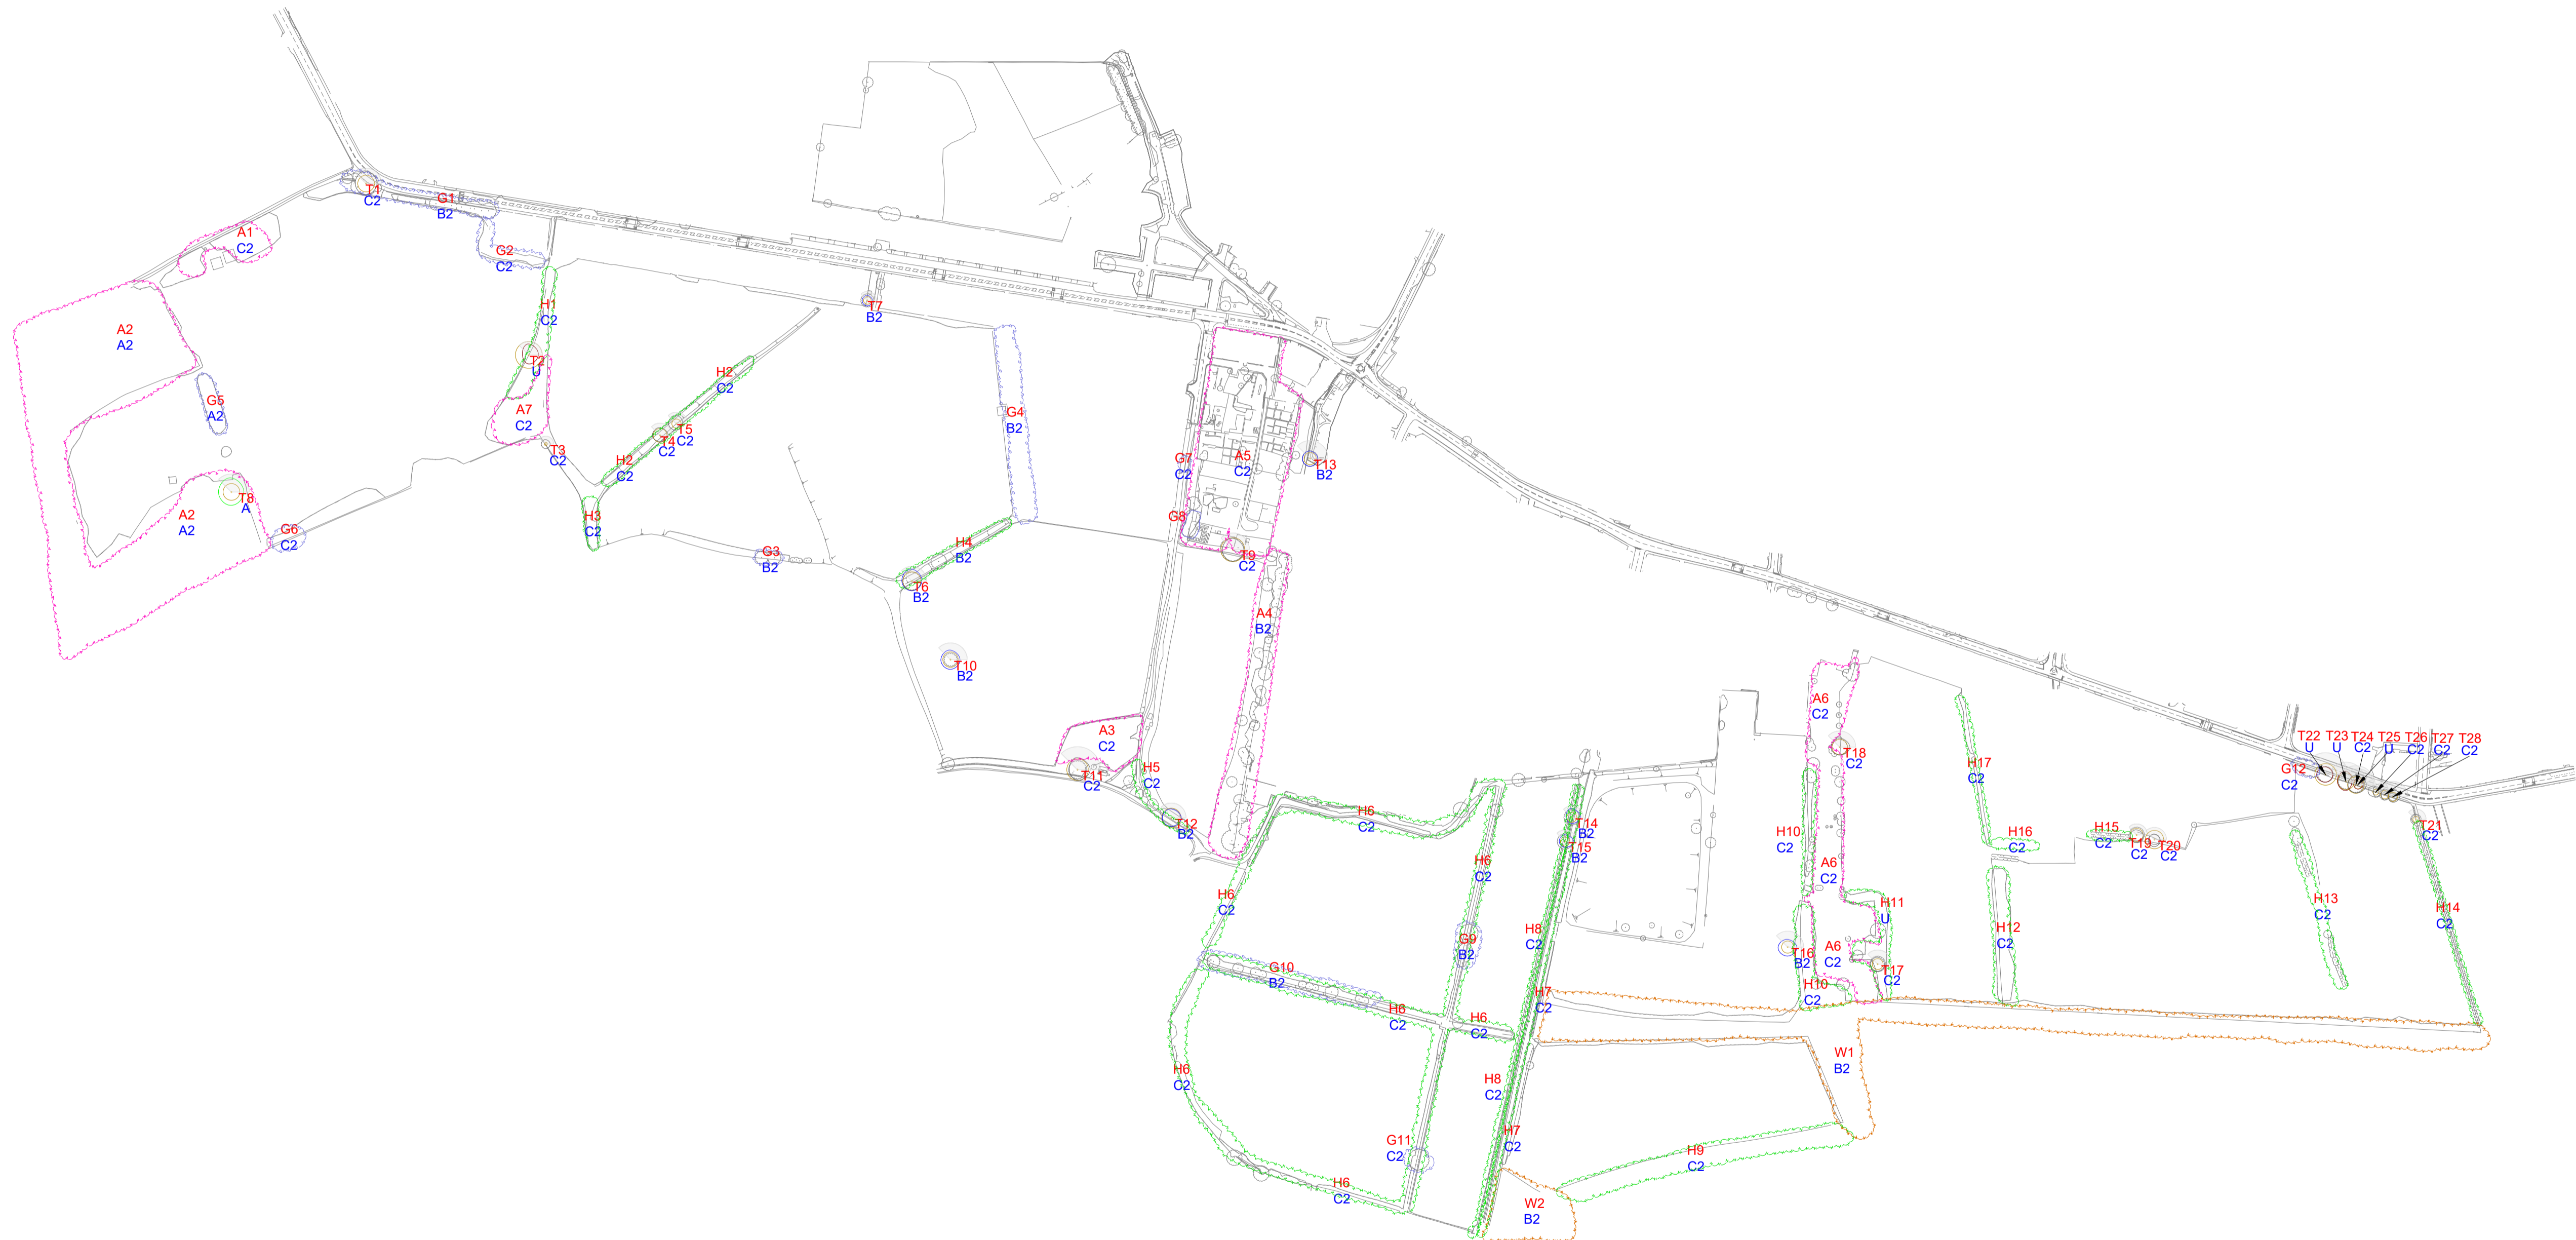

General Notes

**LEGEND**

- AREA
- GROUP
- HEDGE
- WOOD
- TRUNK LOCATION
- TREE SHADE (24 hr)
- A1 AREA REFERENCE
- G1 GROUP REFERENCE
- H1 HEDGE REFERENCE
- T1 TREE REFERENCE
- W1 WOOD REFERENCE
- B2 CATEGORY GRADE

TREE CANOPY GRADES

- CATEGORY A
- CATEGORY B
- CATEGORY C
- CATEGORY U
- ROOT PROTECTION AREA

No.	Revision/Issue	Date

**IAIN TAVENDALE E.Arbor.A.**  
ARBORICULTURAL CONSULTANT

Follow us on LinkedIn

Project Name and Address

**Dewsbury,  
Riverside**

Drawn by: **www.YourCad.co.uk**      Checked: **IT**

Date: **August 2021**

Scale: **1:3000 @ A1**