

DRAFT

Rev	Description	Date	Iss'd	Rev'd	App'd

Project Stage

Status of Drawing




3 Wellington Place
 Leeds
 LS1 4AP
 Tel: 0113 204 2200
 Fax:
 Email:
 Web: www.burohappold.com


Client: **KIRKLEES COUNCIL**
 Architect: **BARTON WILMORE**
 Project: **DEWSBURY RIVERSIDE**
 Dwg Title: **HIGHWAYS PHASE 1
 CROSS SECTIONS
 SHEET 2**

Job No. **0048206** Scale: **A1**
 AS SHOWN


Drawn/Designed By: **KH** Checked By: Approved By:
 Drawing No. **DR-BH-XX-XX-DR-C-00-2168** Revision

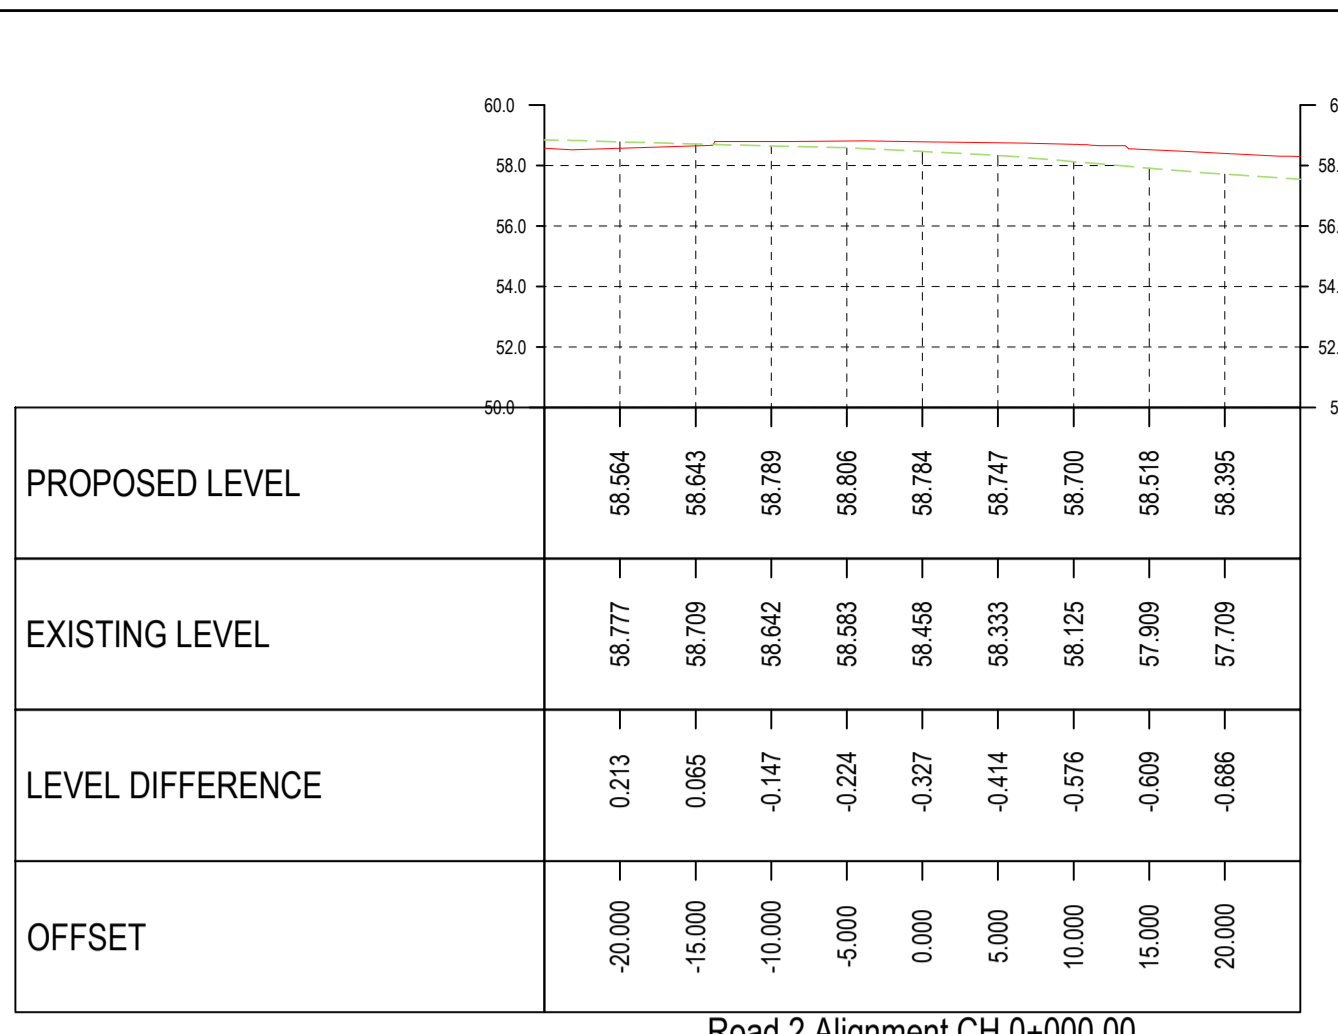


Road 2 Alignment CH 0+000.00
 SCALES: H 1:500, V 1:250

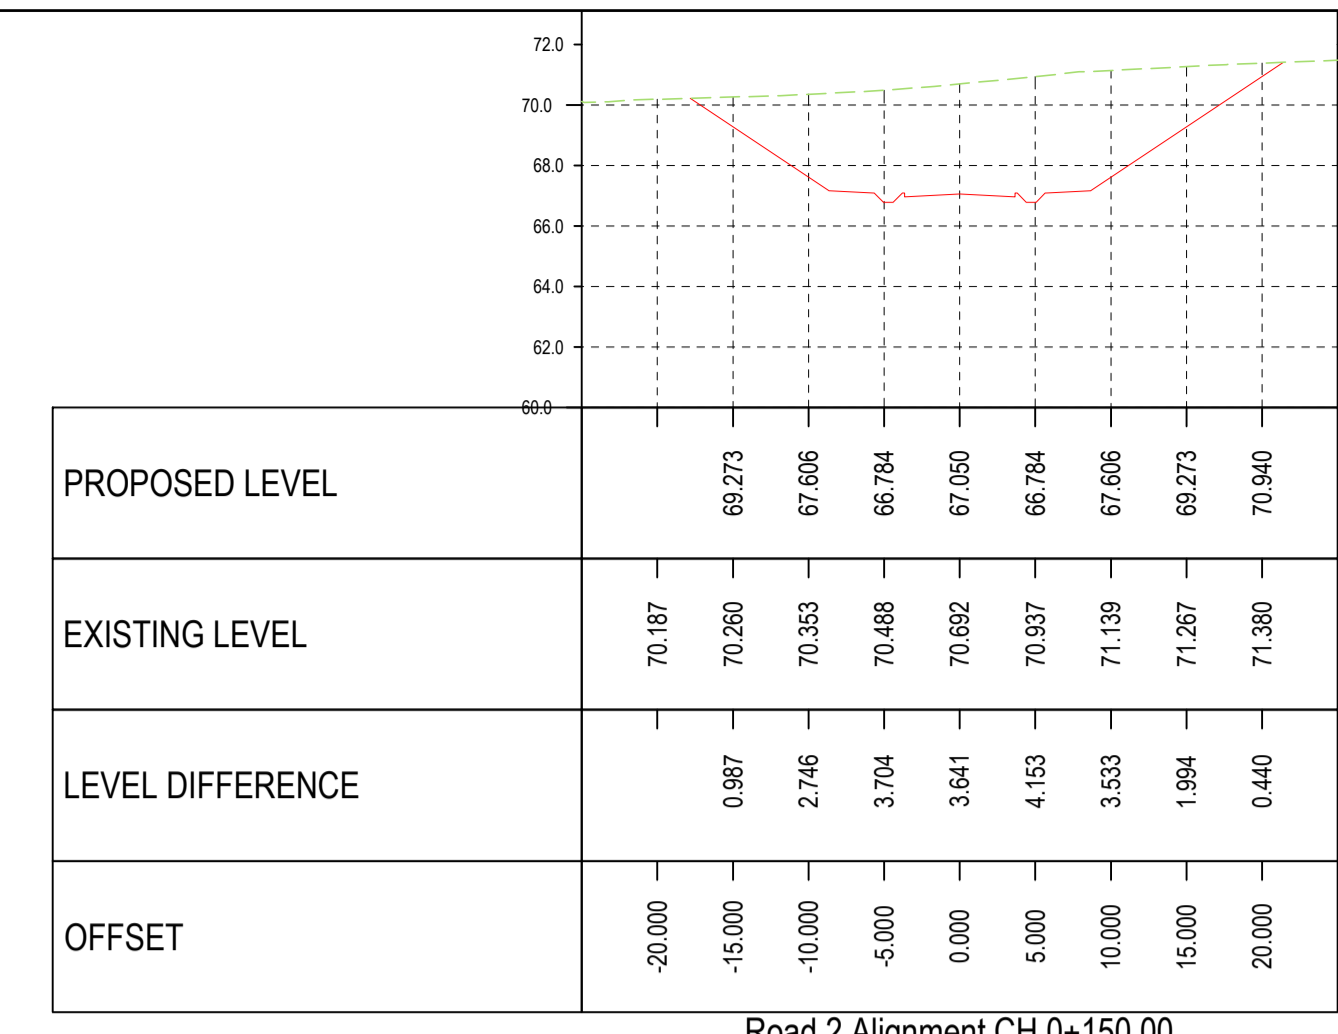


Road 2 Alignment CH 0+150.00
 SCALES: H 1:500, V 1:250

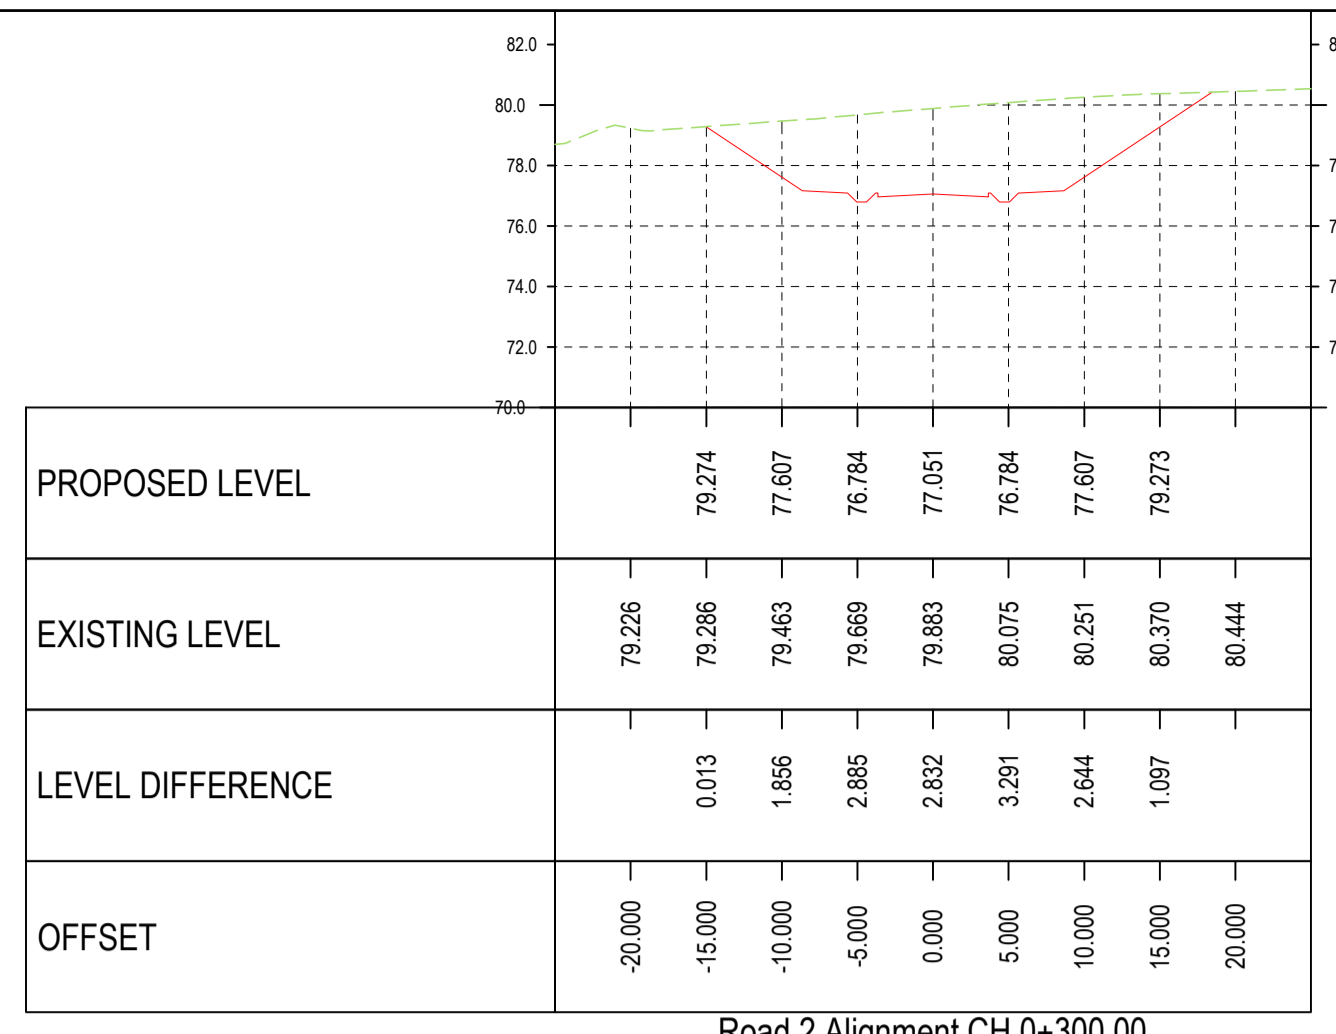


Road 2 Alignment CH 0+300.00
 SCALES: H 1:500, V 1:250

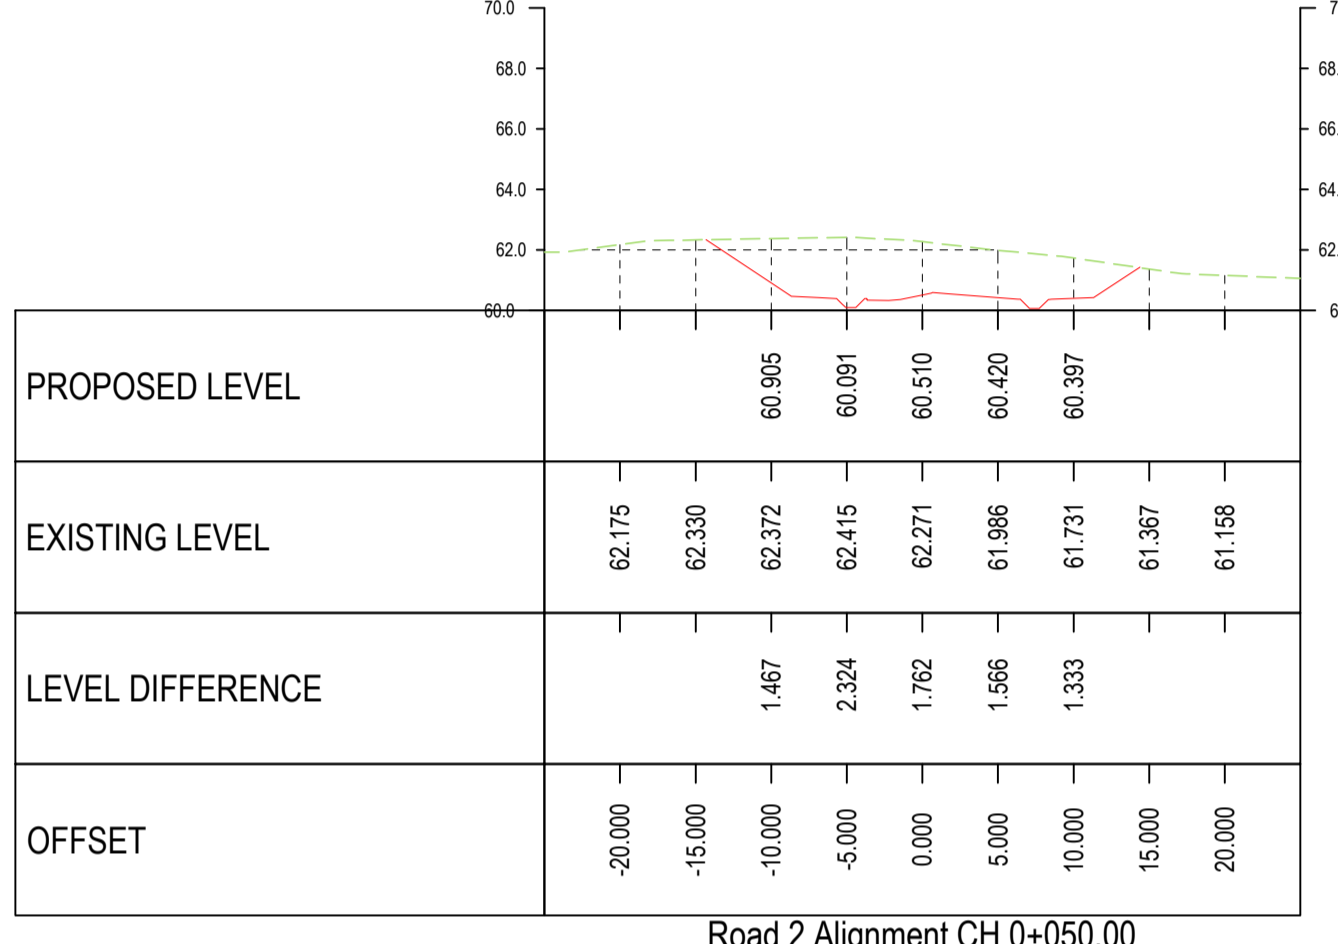


Road 2 Alignment CH 0+050.00
 SCALES: H 1:500, V 1:250

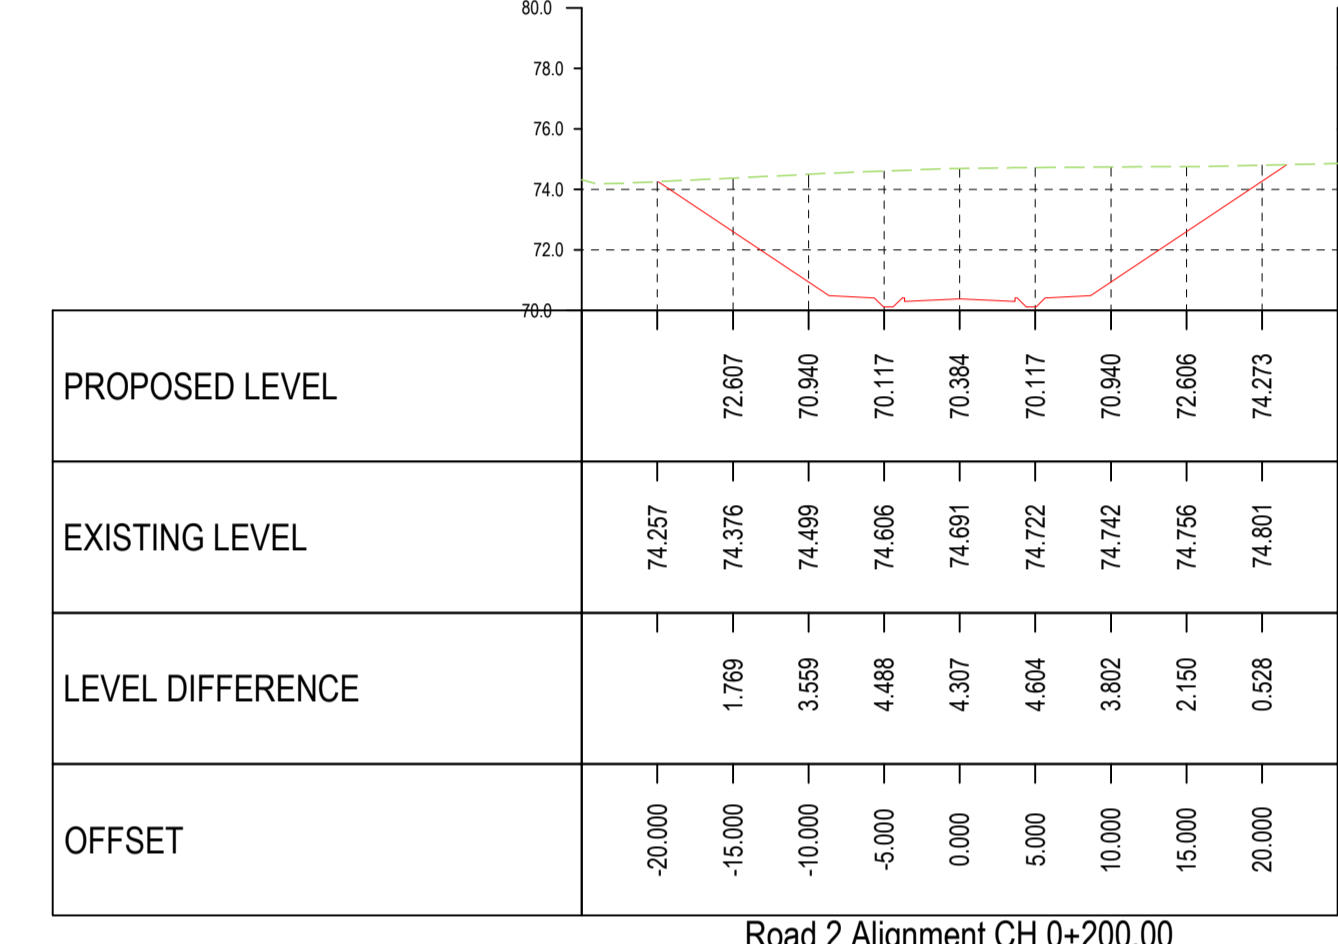


Road 2 Alignment CH 0+200.00
 SCALES: H 1:500, V 1:250

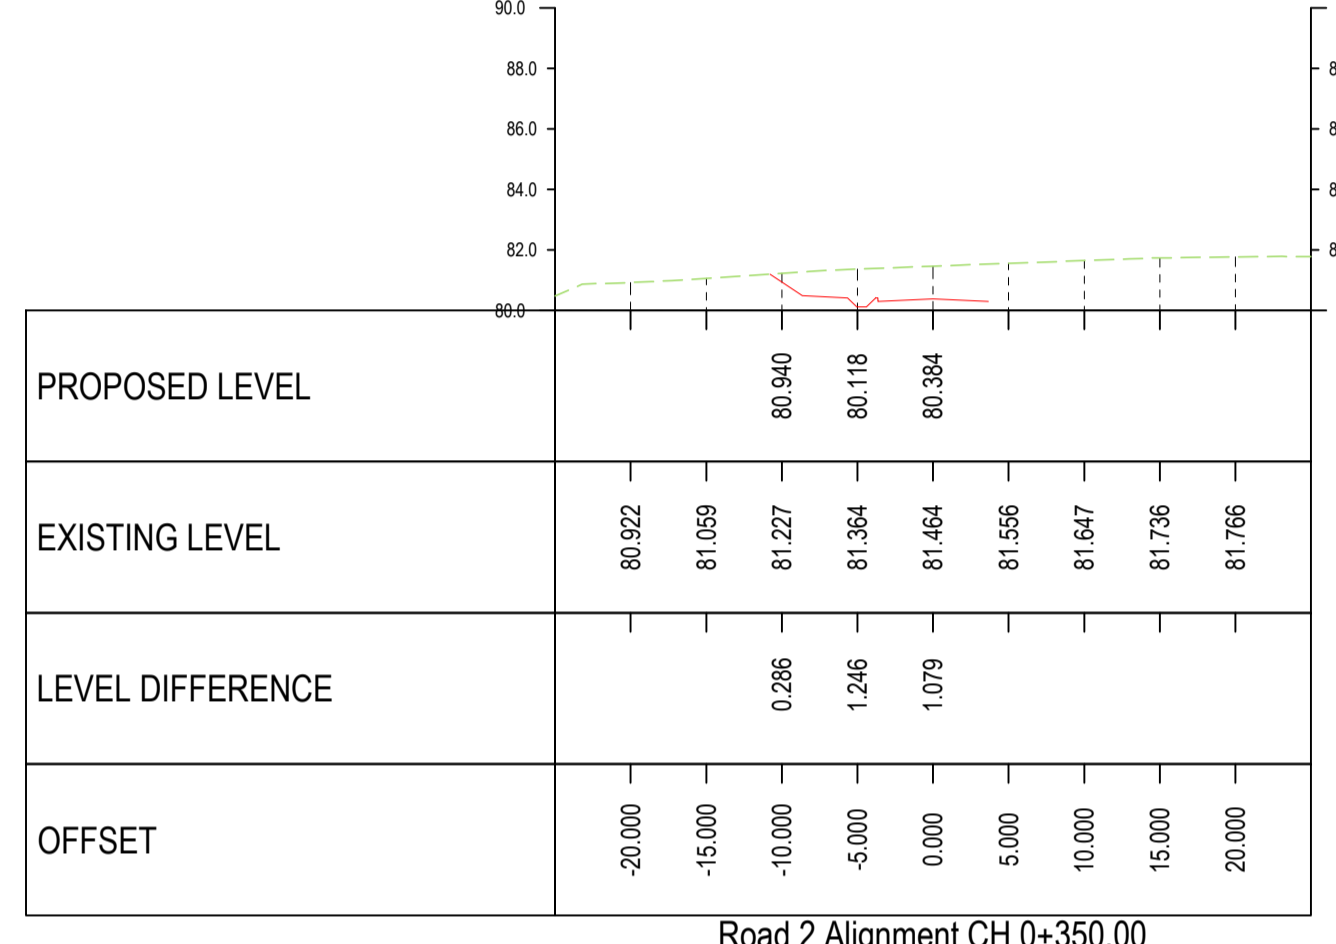


Road 2 Alignment CH 0+350.00
 SCALES: H 1:500, V 1:250

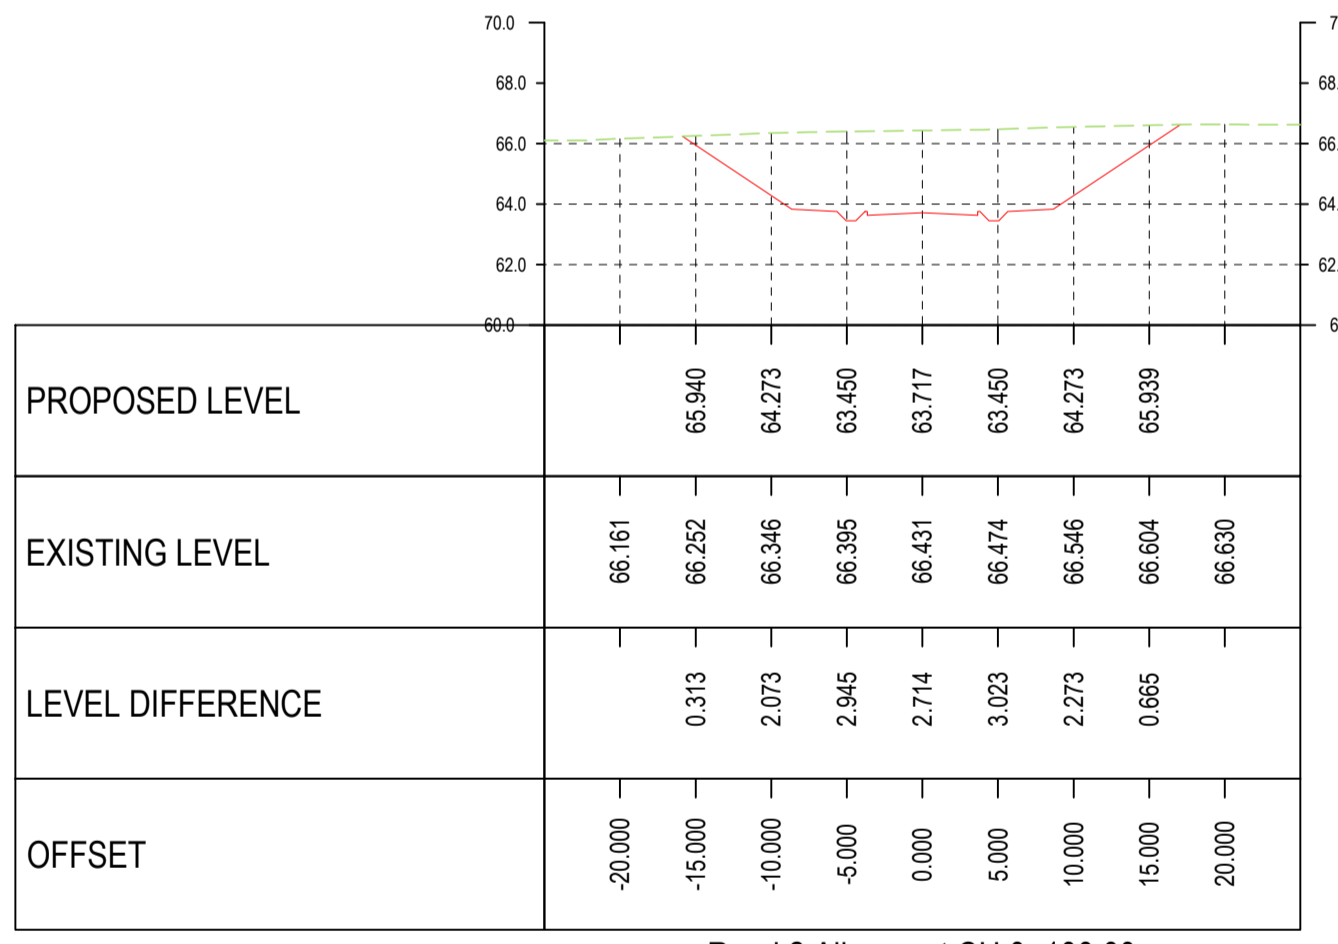


Road 2 Alignment CH 0+100.00
 SCALES: H 1:500, V 1:250

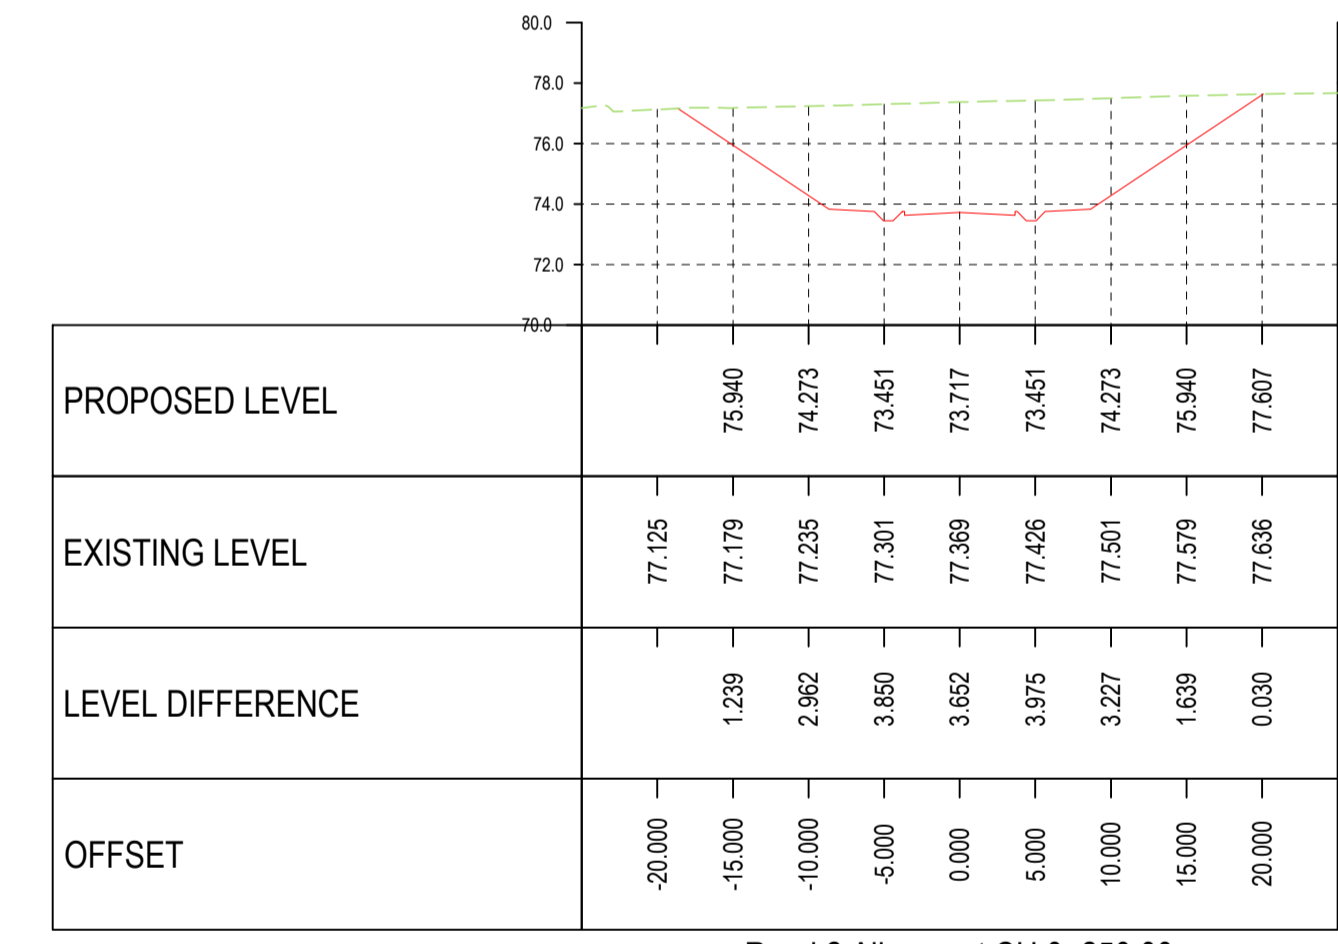


Road 2 Alignment CH 0+250.00
 SCALES: H 1:500, V 1:250

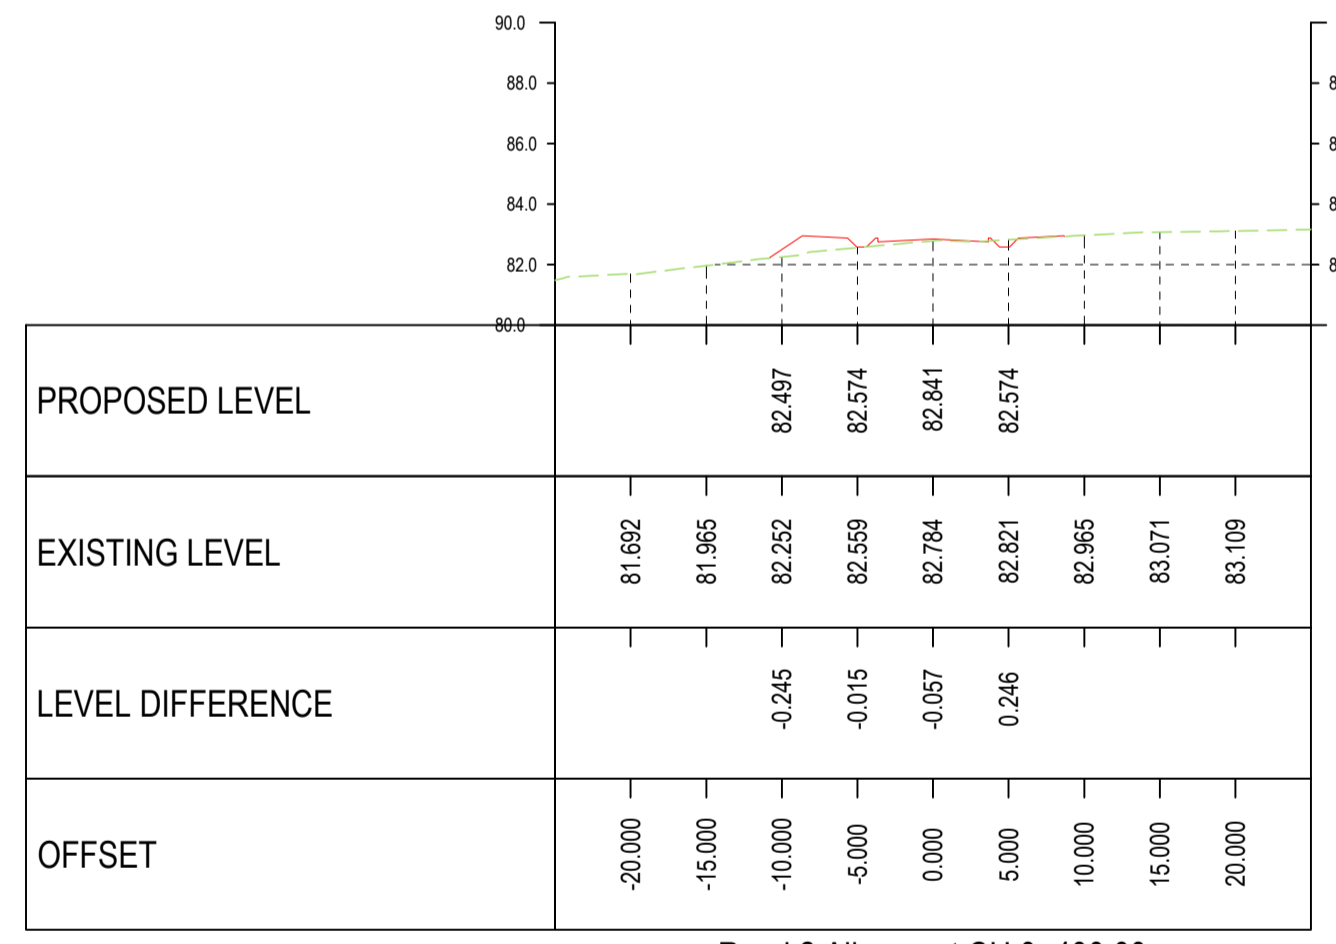

Road 2 Alignment CH 0+400.00
 SCALES: H 1:500, V 1:250

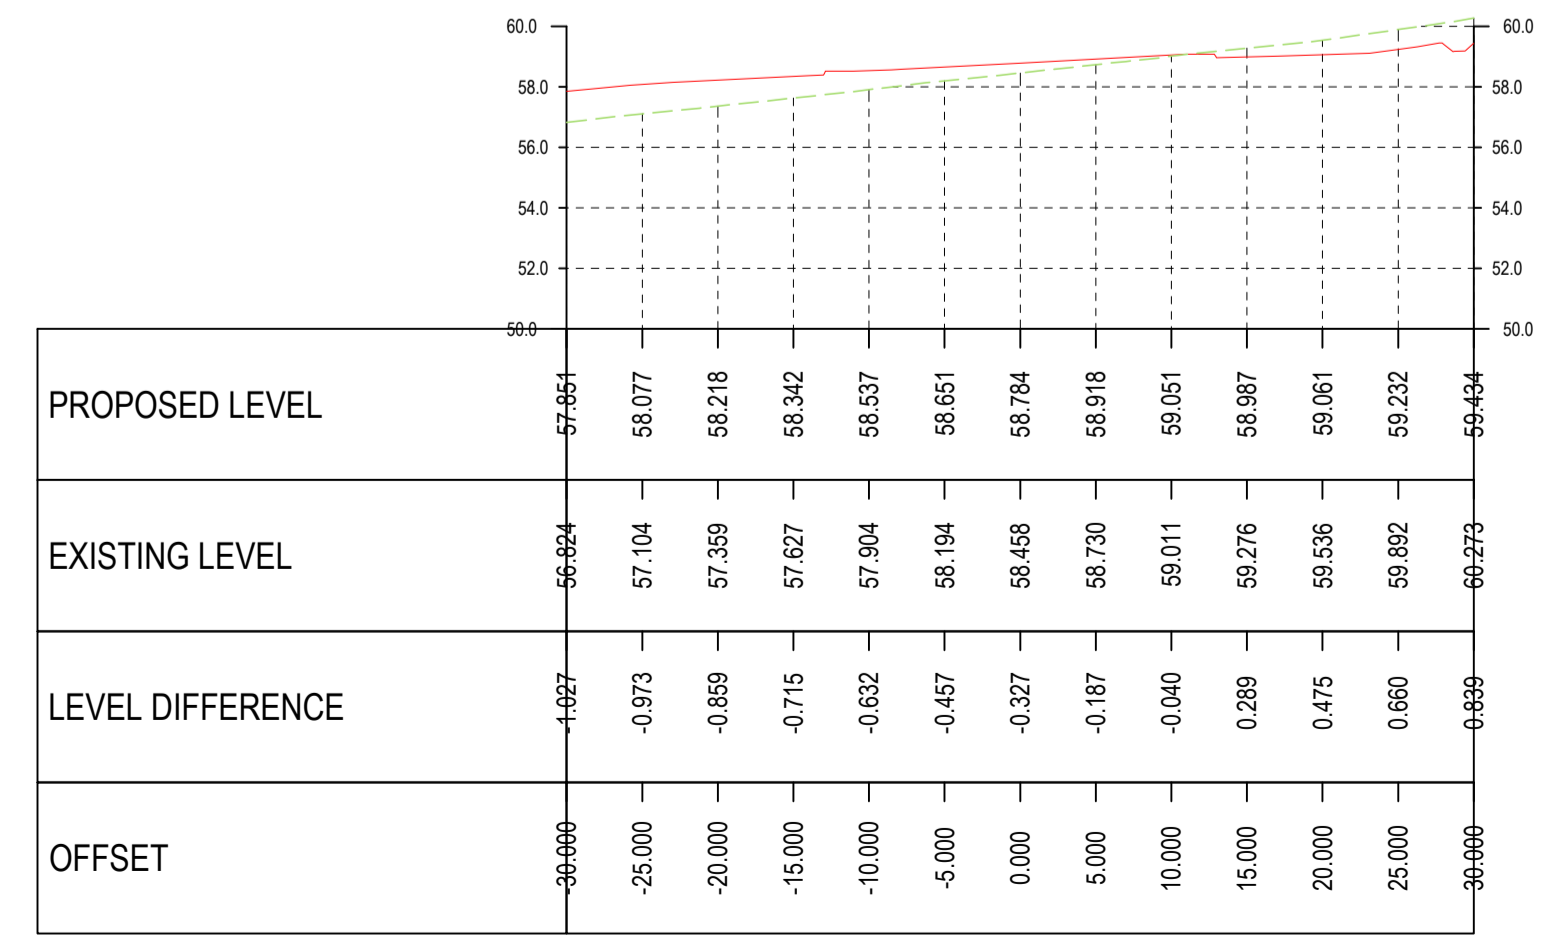

Road 3 Alignment CH 0+000.00
 SCALES: H 1:500, V 1:250

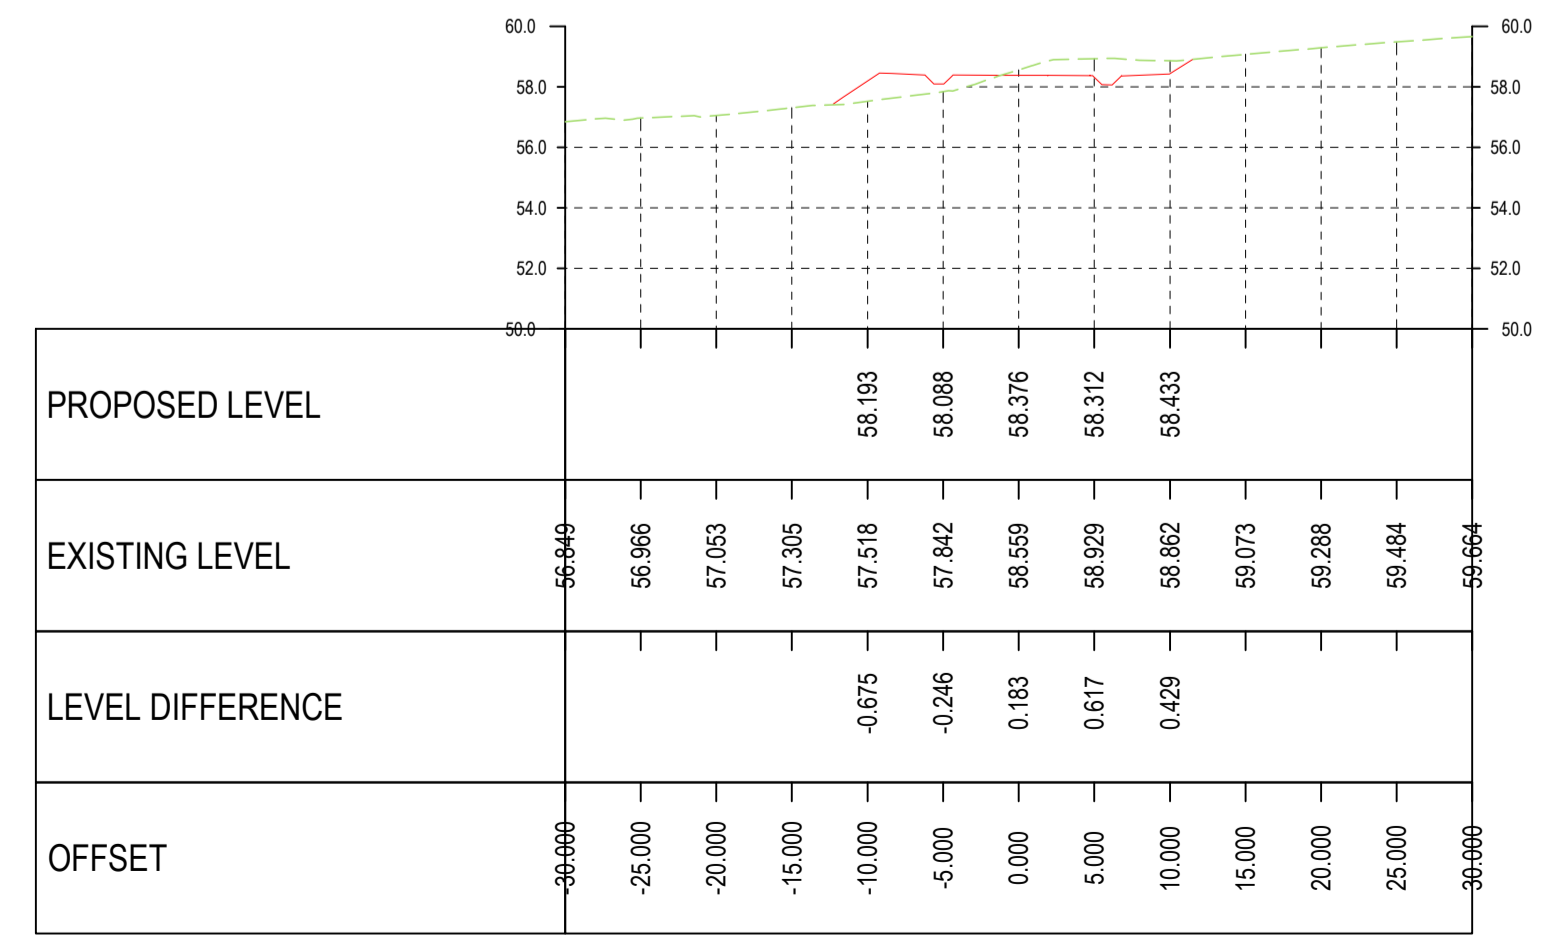

Road 3 Alignment CH 0+060.00
 SCALES: H 1:500, V 1:250

