




Road 4 Alignment CH 0+000.00  
SCALES: H 1:500, V 1:250

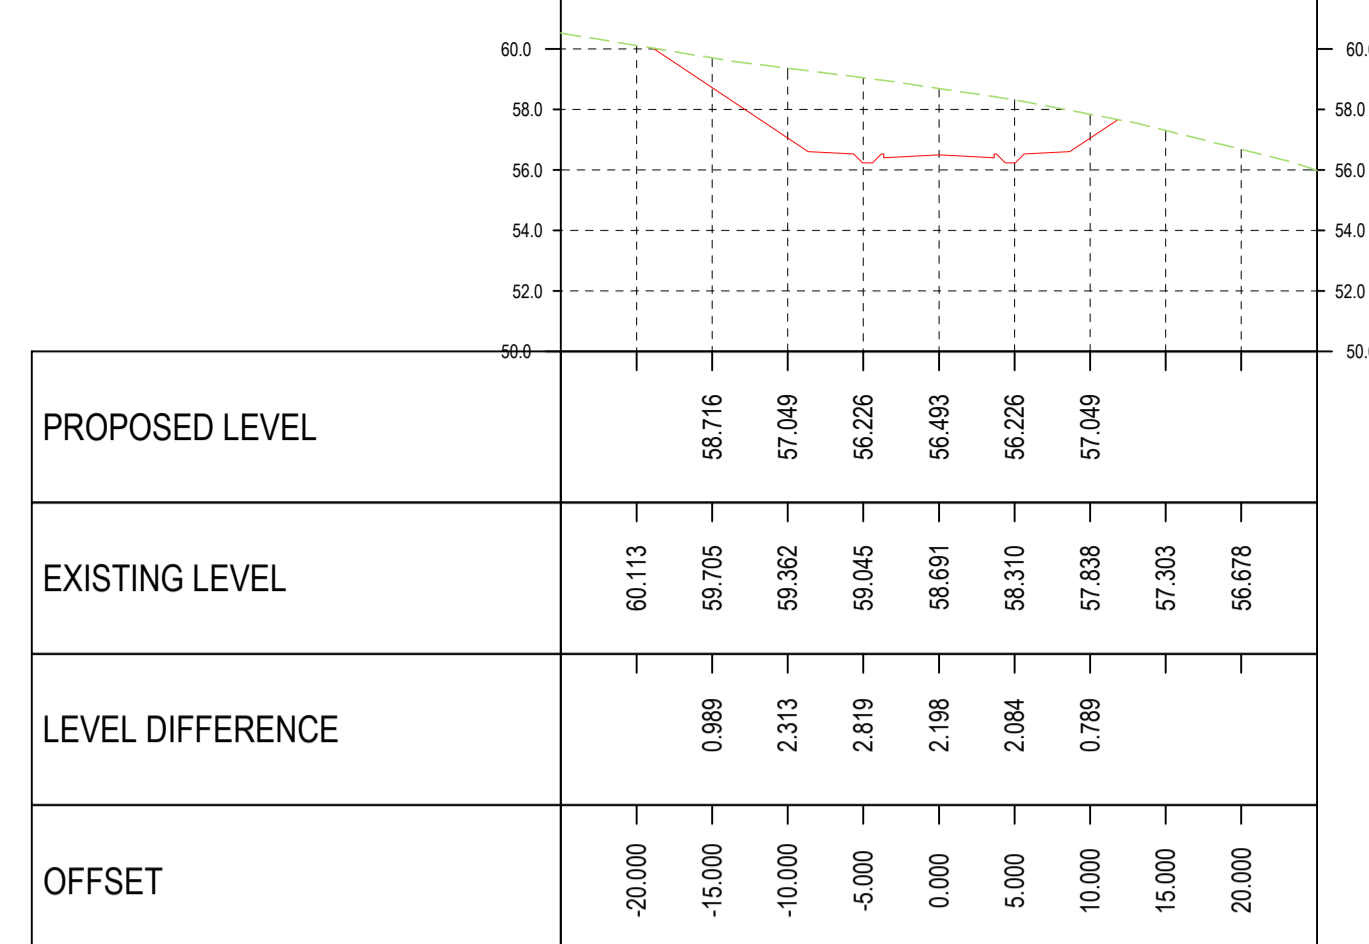


Road 4 Alignment CH 0+150.00  
SCALES: H 1:500, V 1:250

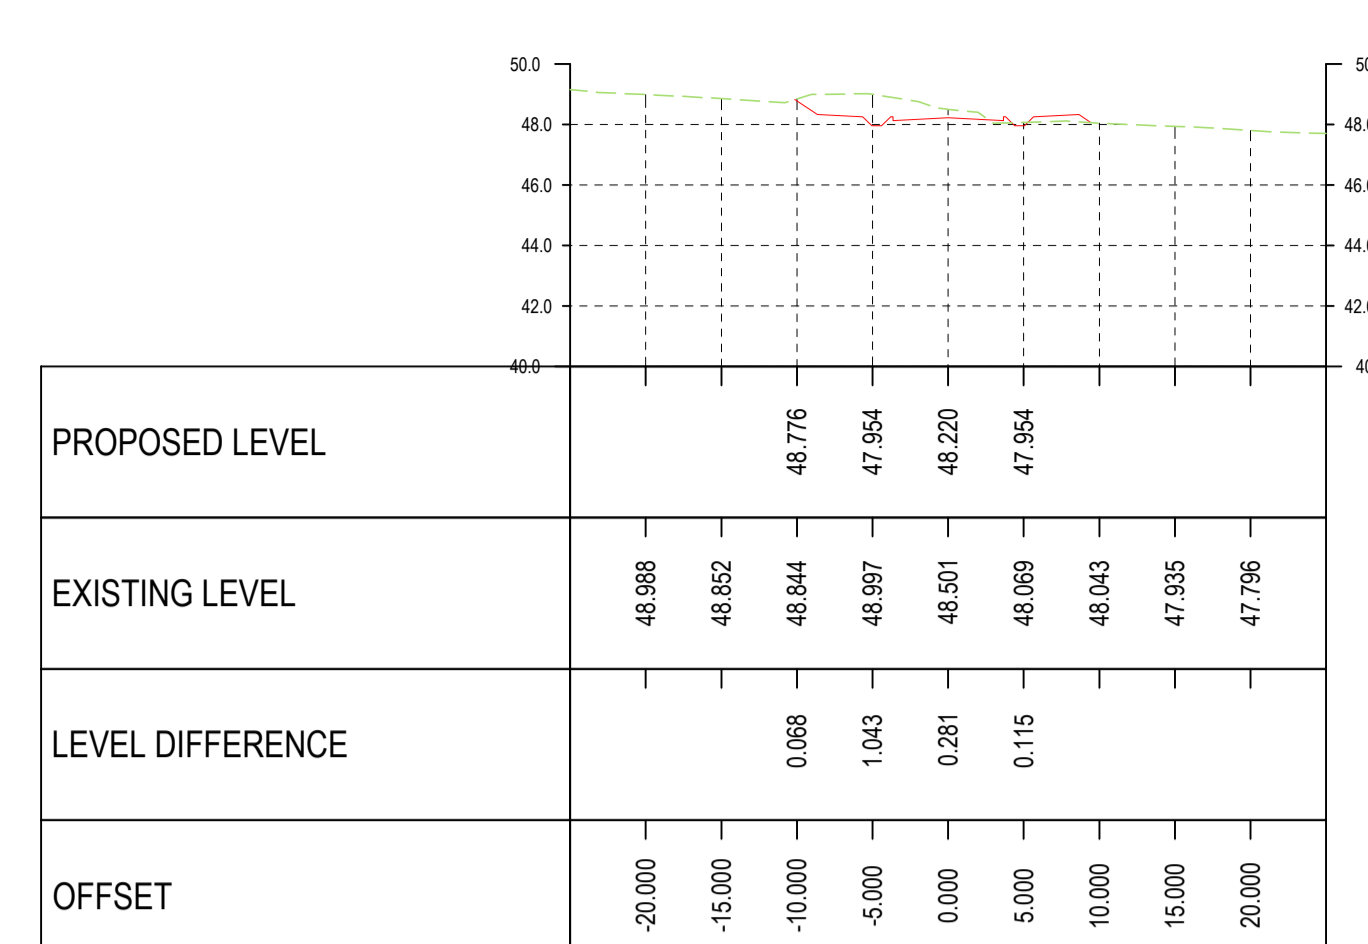


Road 4 Alignment CH 0+350.00  
SCALES: H 1:500, V 1:250

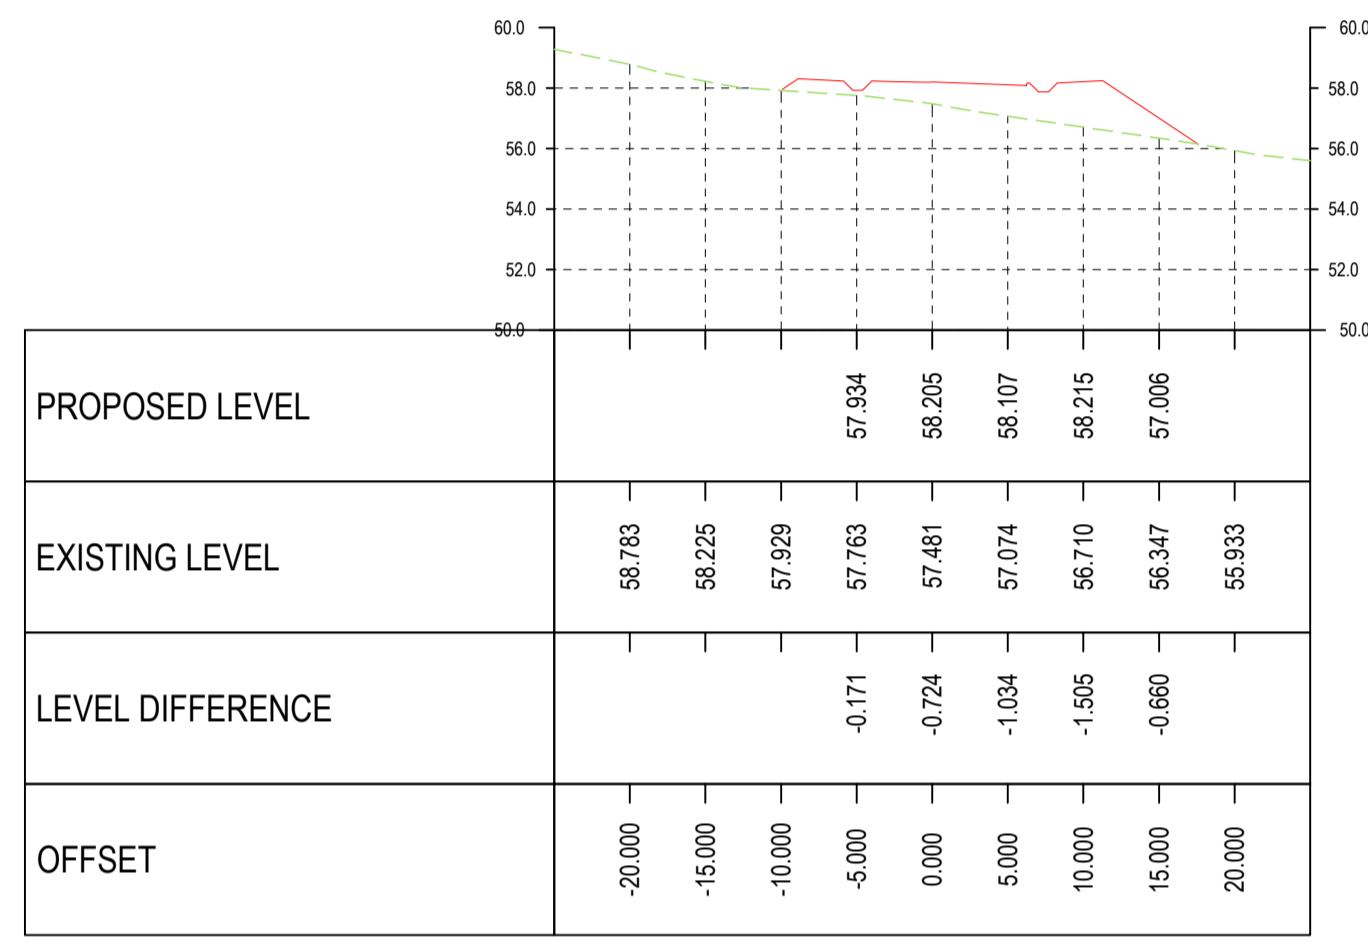


Road 4 Alignment CH 0+050.00  
SCALES: H 1:500, V 1:250

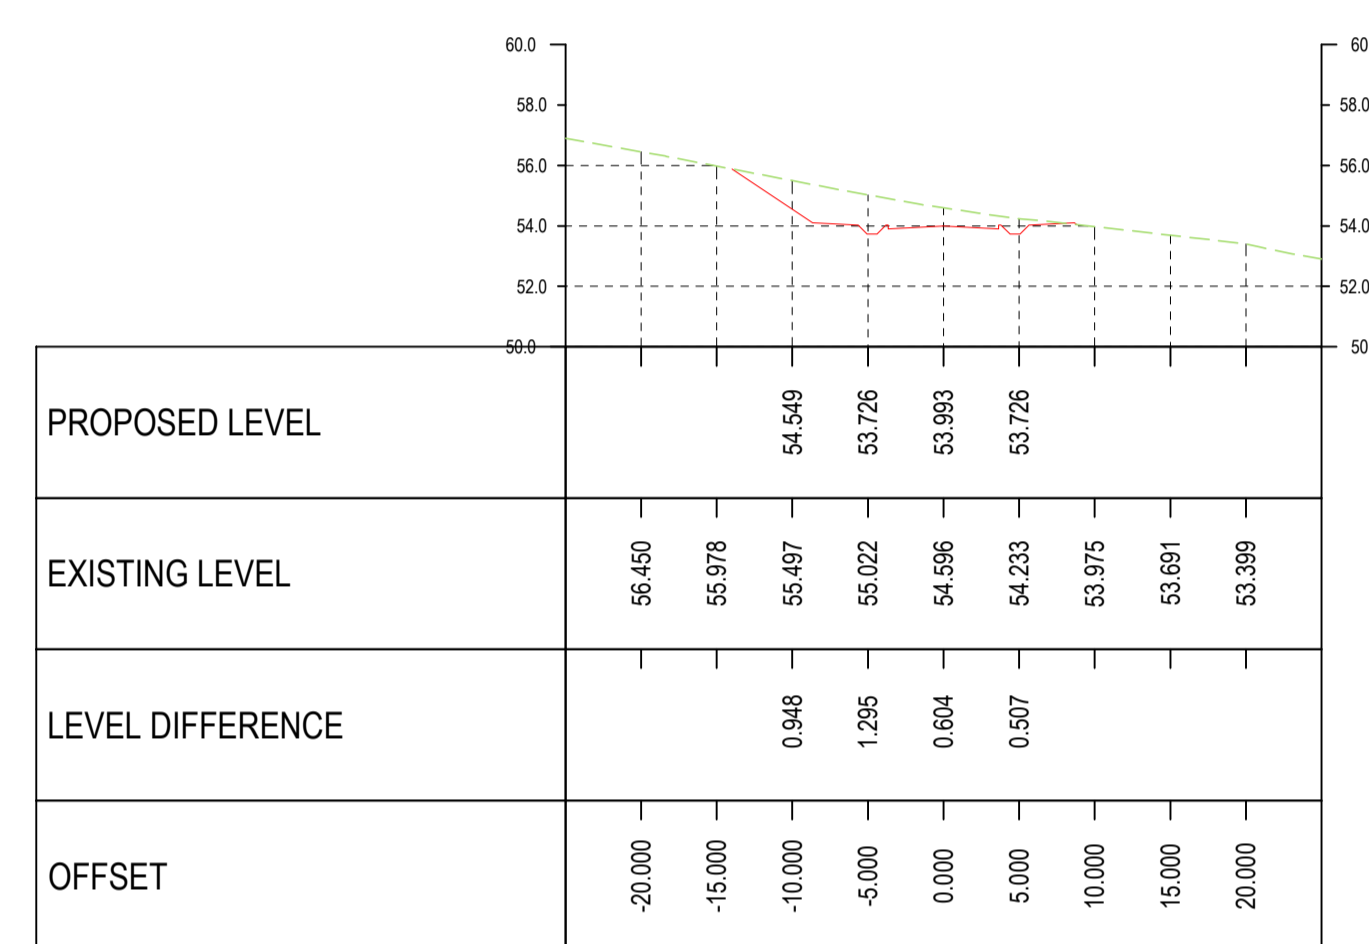


Road 4 Alignment CH 0+200.00  
SCALES: H 1:500, V 1:250

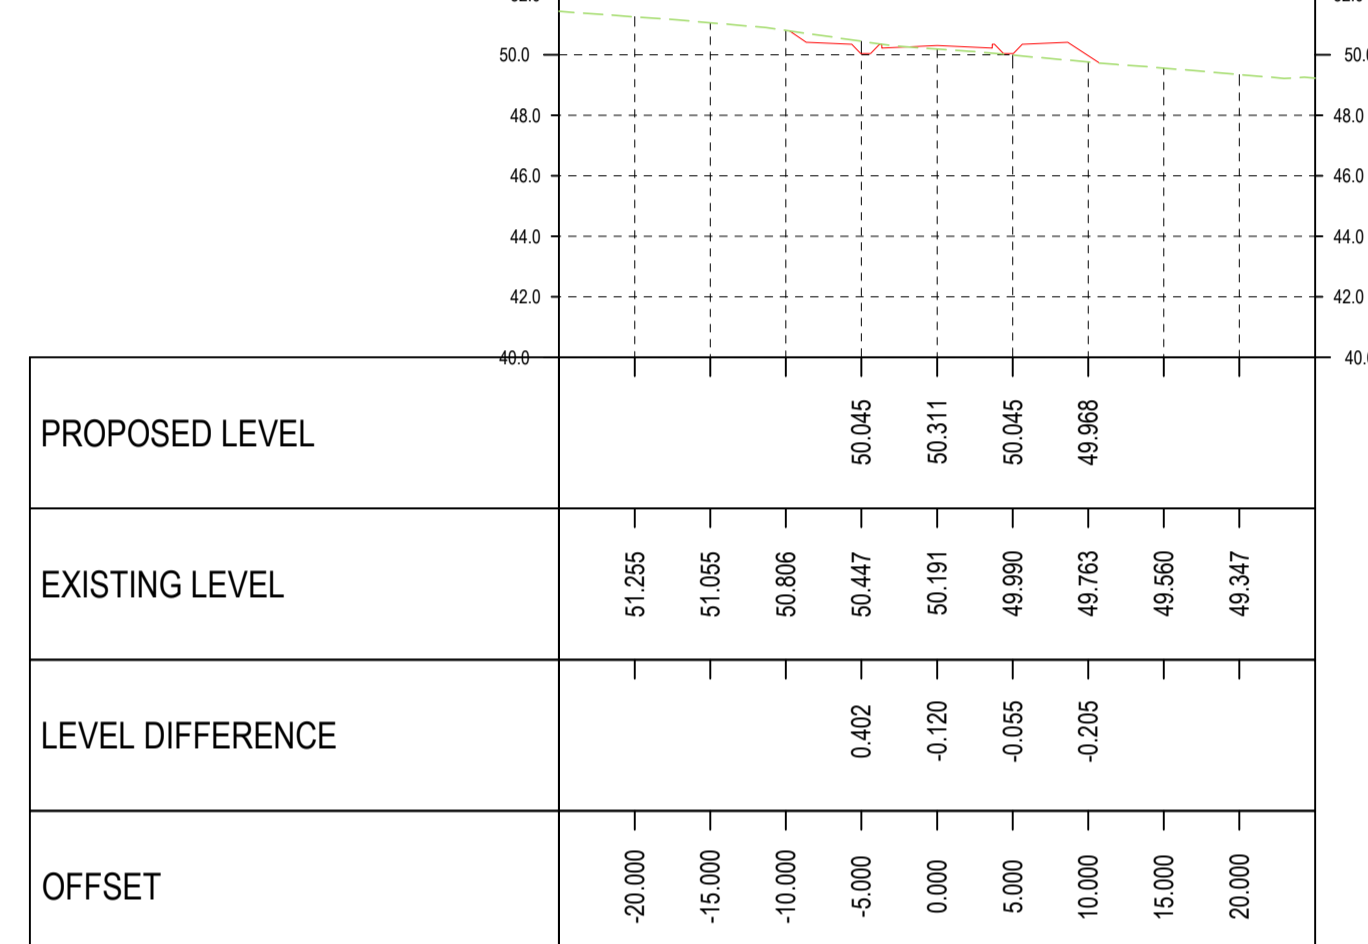


Road 4 Alignment CH 0+400.00  
SCALES: H 1:500, V 1:250

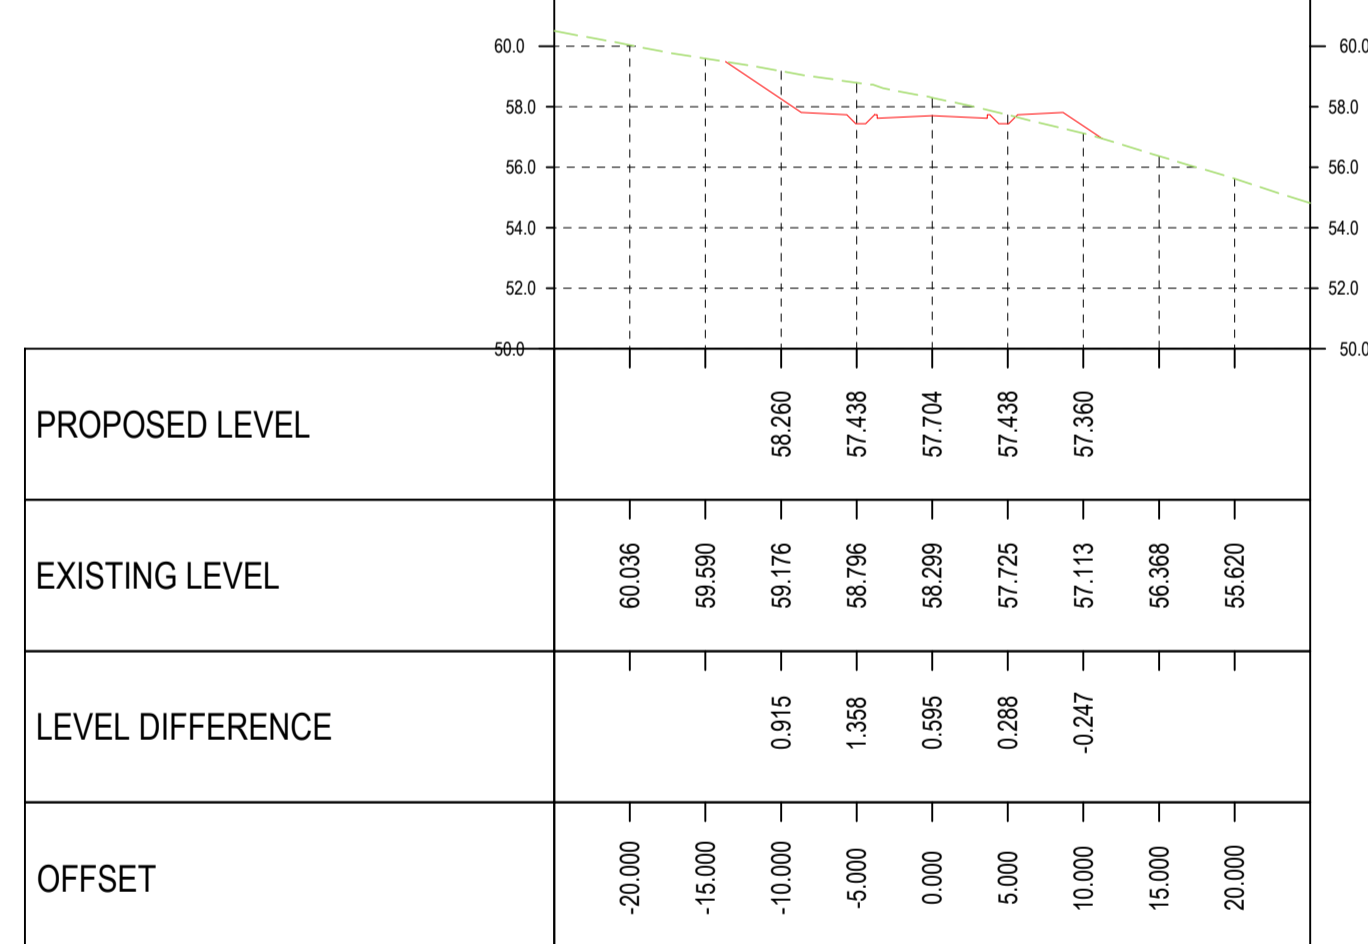


Road 4 Alignment CH 0+100.00  
SCALES: H 1:500, V 1:250

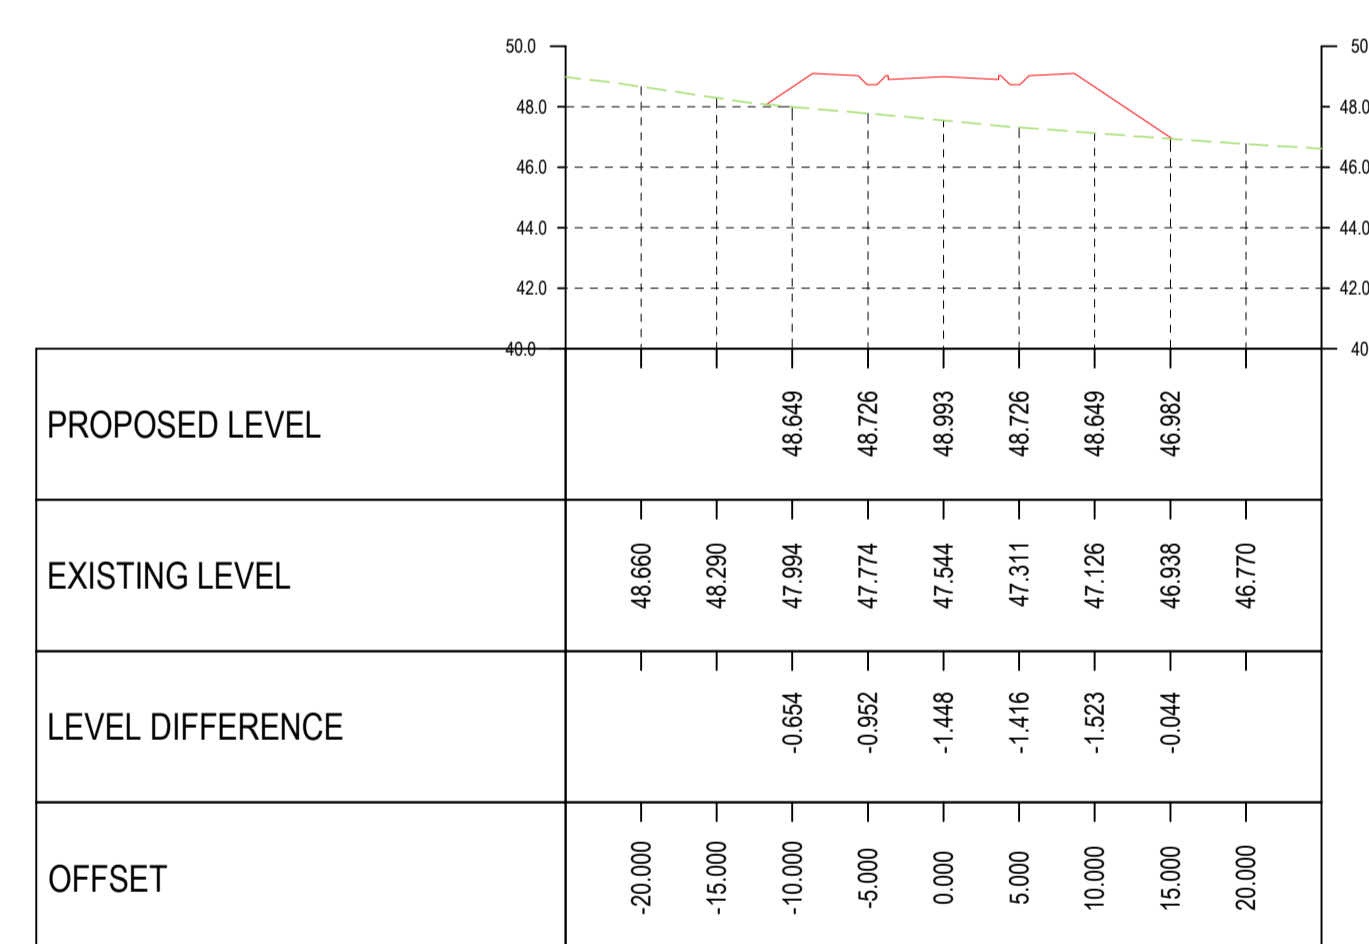


Road 4 Alignment CH 0+300.00  
SCALES: H 1:500, V 1:250

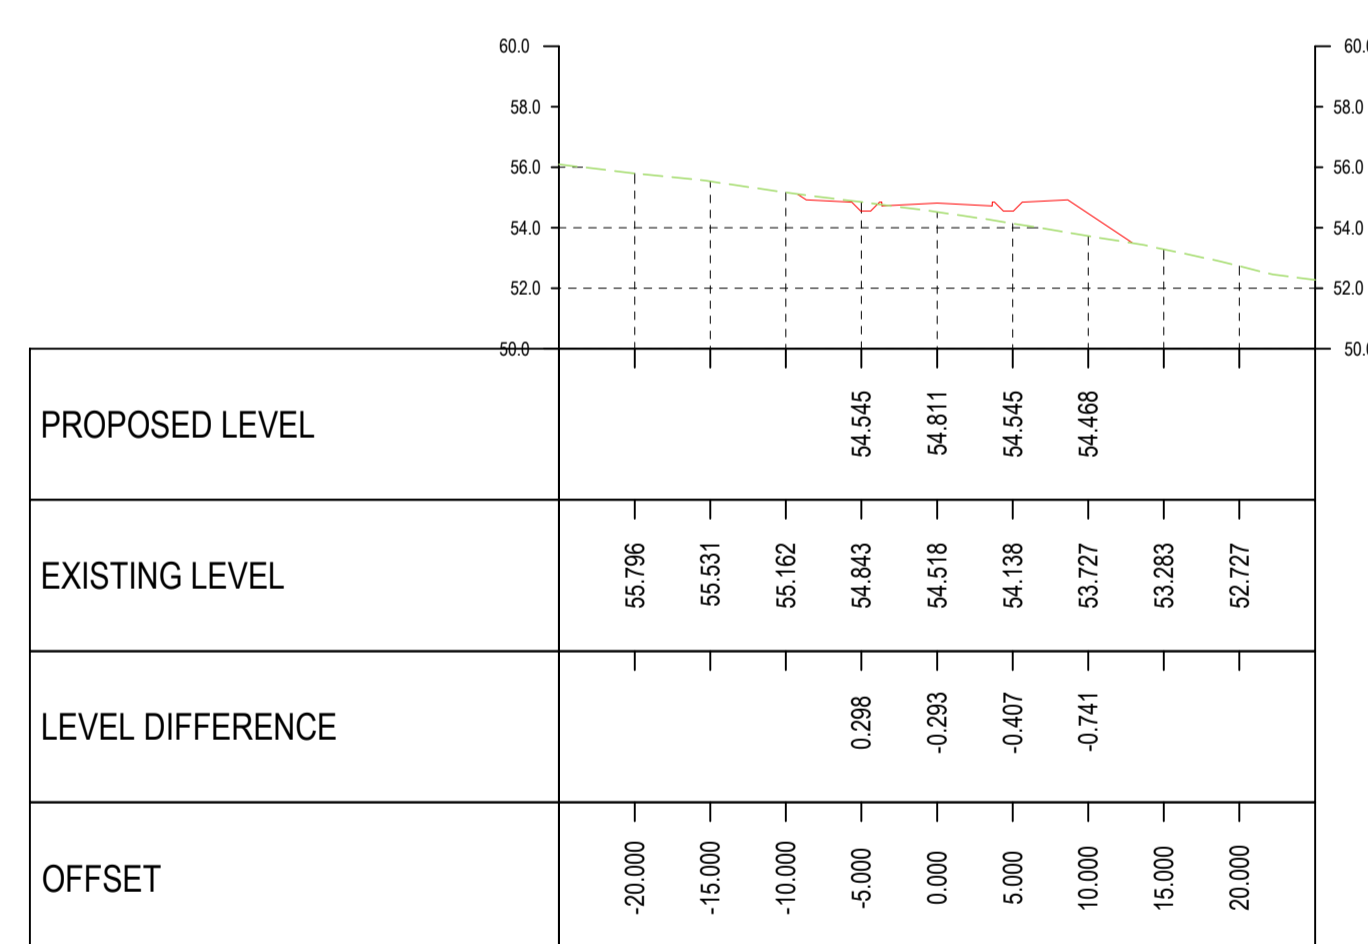


Road 4 Alignment CH 0+500.00  
SCALES: H 1:500, V 1:250

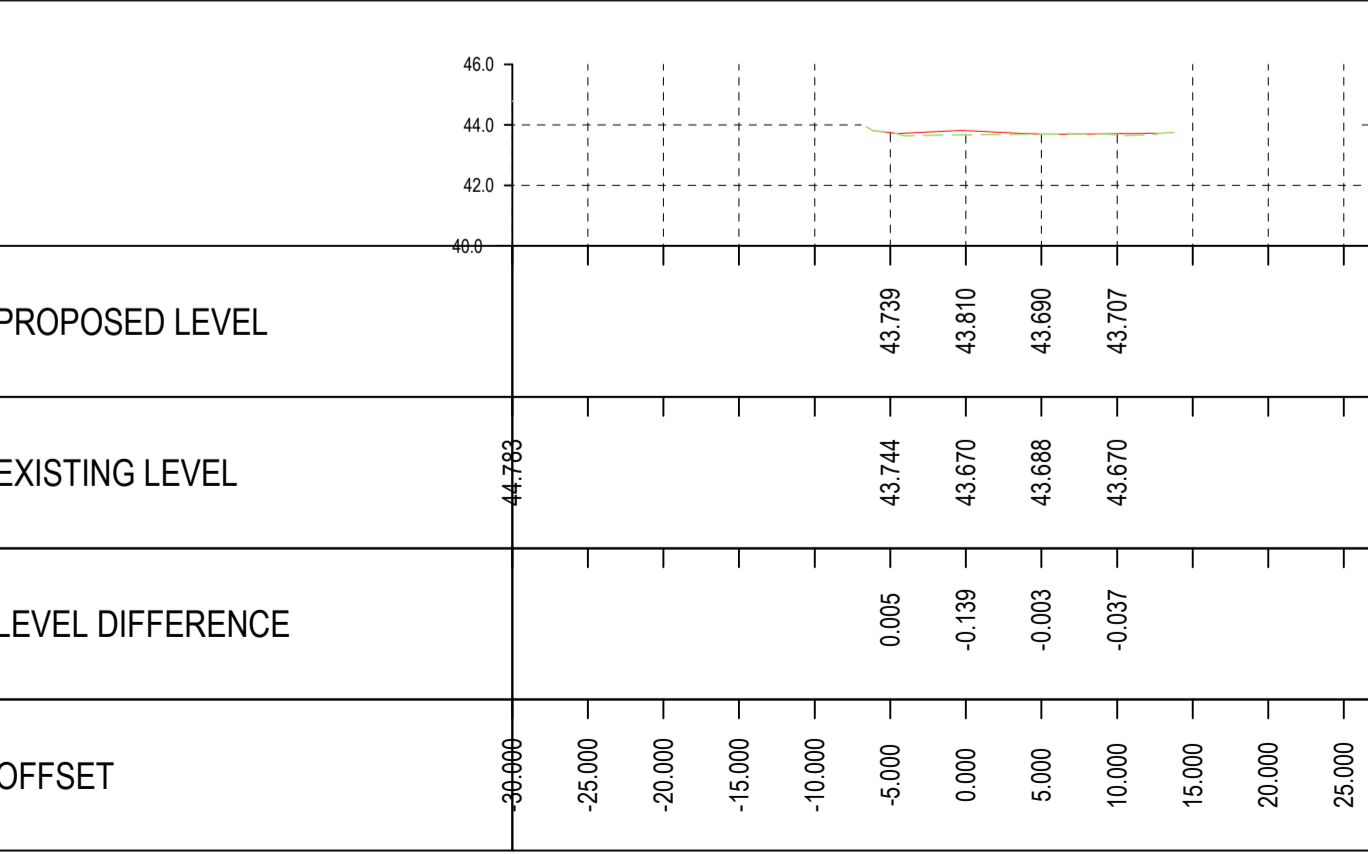

Ex Road 2 Alignment (Rthpe West) CH 0+050.00  
SCALES: H 1:500, V 1:250

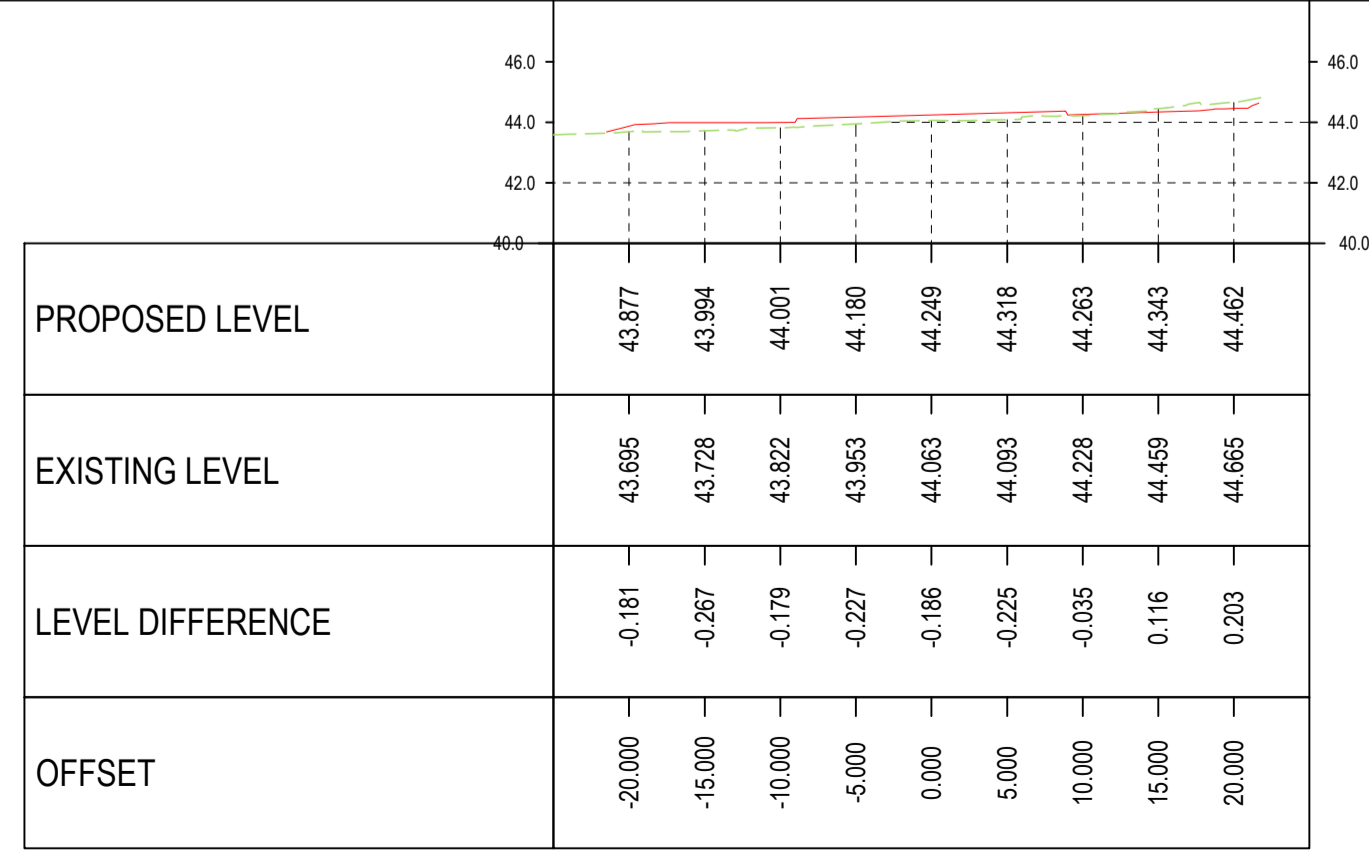

Ex Road 3 Alignment (Rthpe North) CH 0+000.00  
SCALES: H 1:500, V 1:250

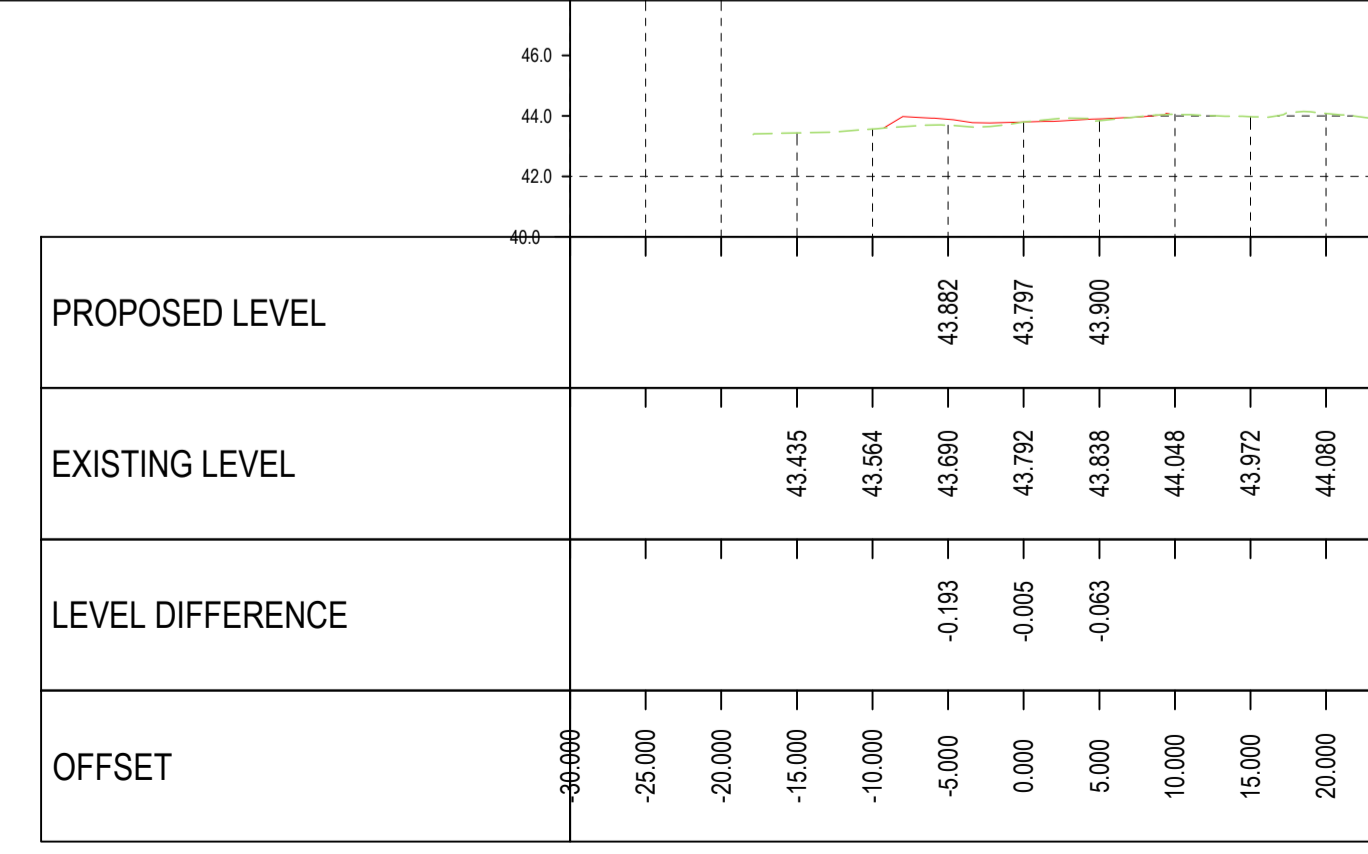

Ex Road 3 Alignment (Rthpe North) CH 0+025.00  
SCALES: H 1:500, V 1:250

© Buro Happold Limited or its group companies. All rights reserved. Buro Happold and its group companies assert (unless otherwise agreed in writing) their rights under s.17.78 of the Copyright, Designs and Patents Act 1988.

DO NOT SCALE THIS DRAWING.

**HEALTH AND SAFETY INFORMATION**

IN ADDITION TO THE HAZARDS/RISKS NORMALLY ASSOCIATED WITH THE TYPES OF WORK DETAILED ON THIS DRAWING, NOTE THE FOLLOWING:

**CONSTRUCTION**

**MAINTENANCE/CLEANING/OPERATION**

**DECOMMISSIONING/DEMOLITION**

DRAFT

Rev	Description	Date	Iss'd	Rev'd	App'd

Project Stage

Status of Drawing

**BURO HAPPOLD**

3 Wellington Place  
Leeds  
LS1 4AP

Tel: 0113 204 2200  
Fax:  
Email:  
Web: www.burohappold.com

Client: **KIRKLEES COUNCIL**  
Architect: **BARTON WILMORE**  
Project: **DEWSBURY RIVERSIDE**  
Dwg Title: **HIGHWAYS PHASE 1 CROSS SECTIONS SHEET 3**

Job No. **0048206** Scale: **A1**  
AS SHOWN

Drawn/Designed By: **KH** Checked By: Approved By:  
Drawing No. **DR-BH-XX-XX-DR-C-00-2169** Revision