


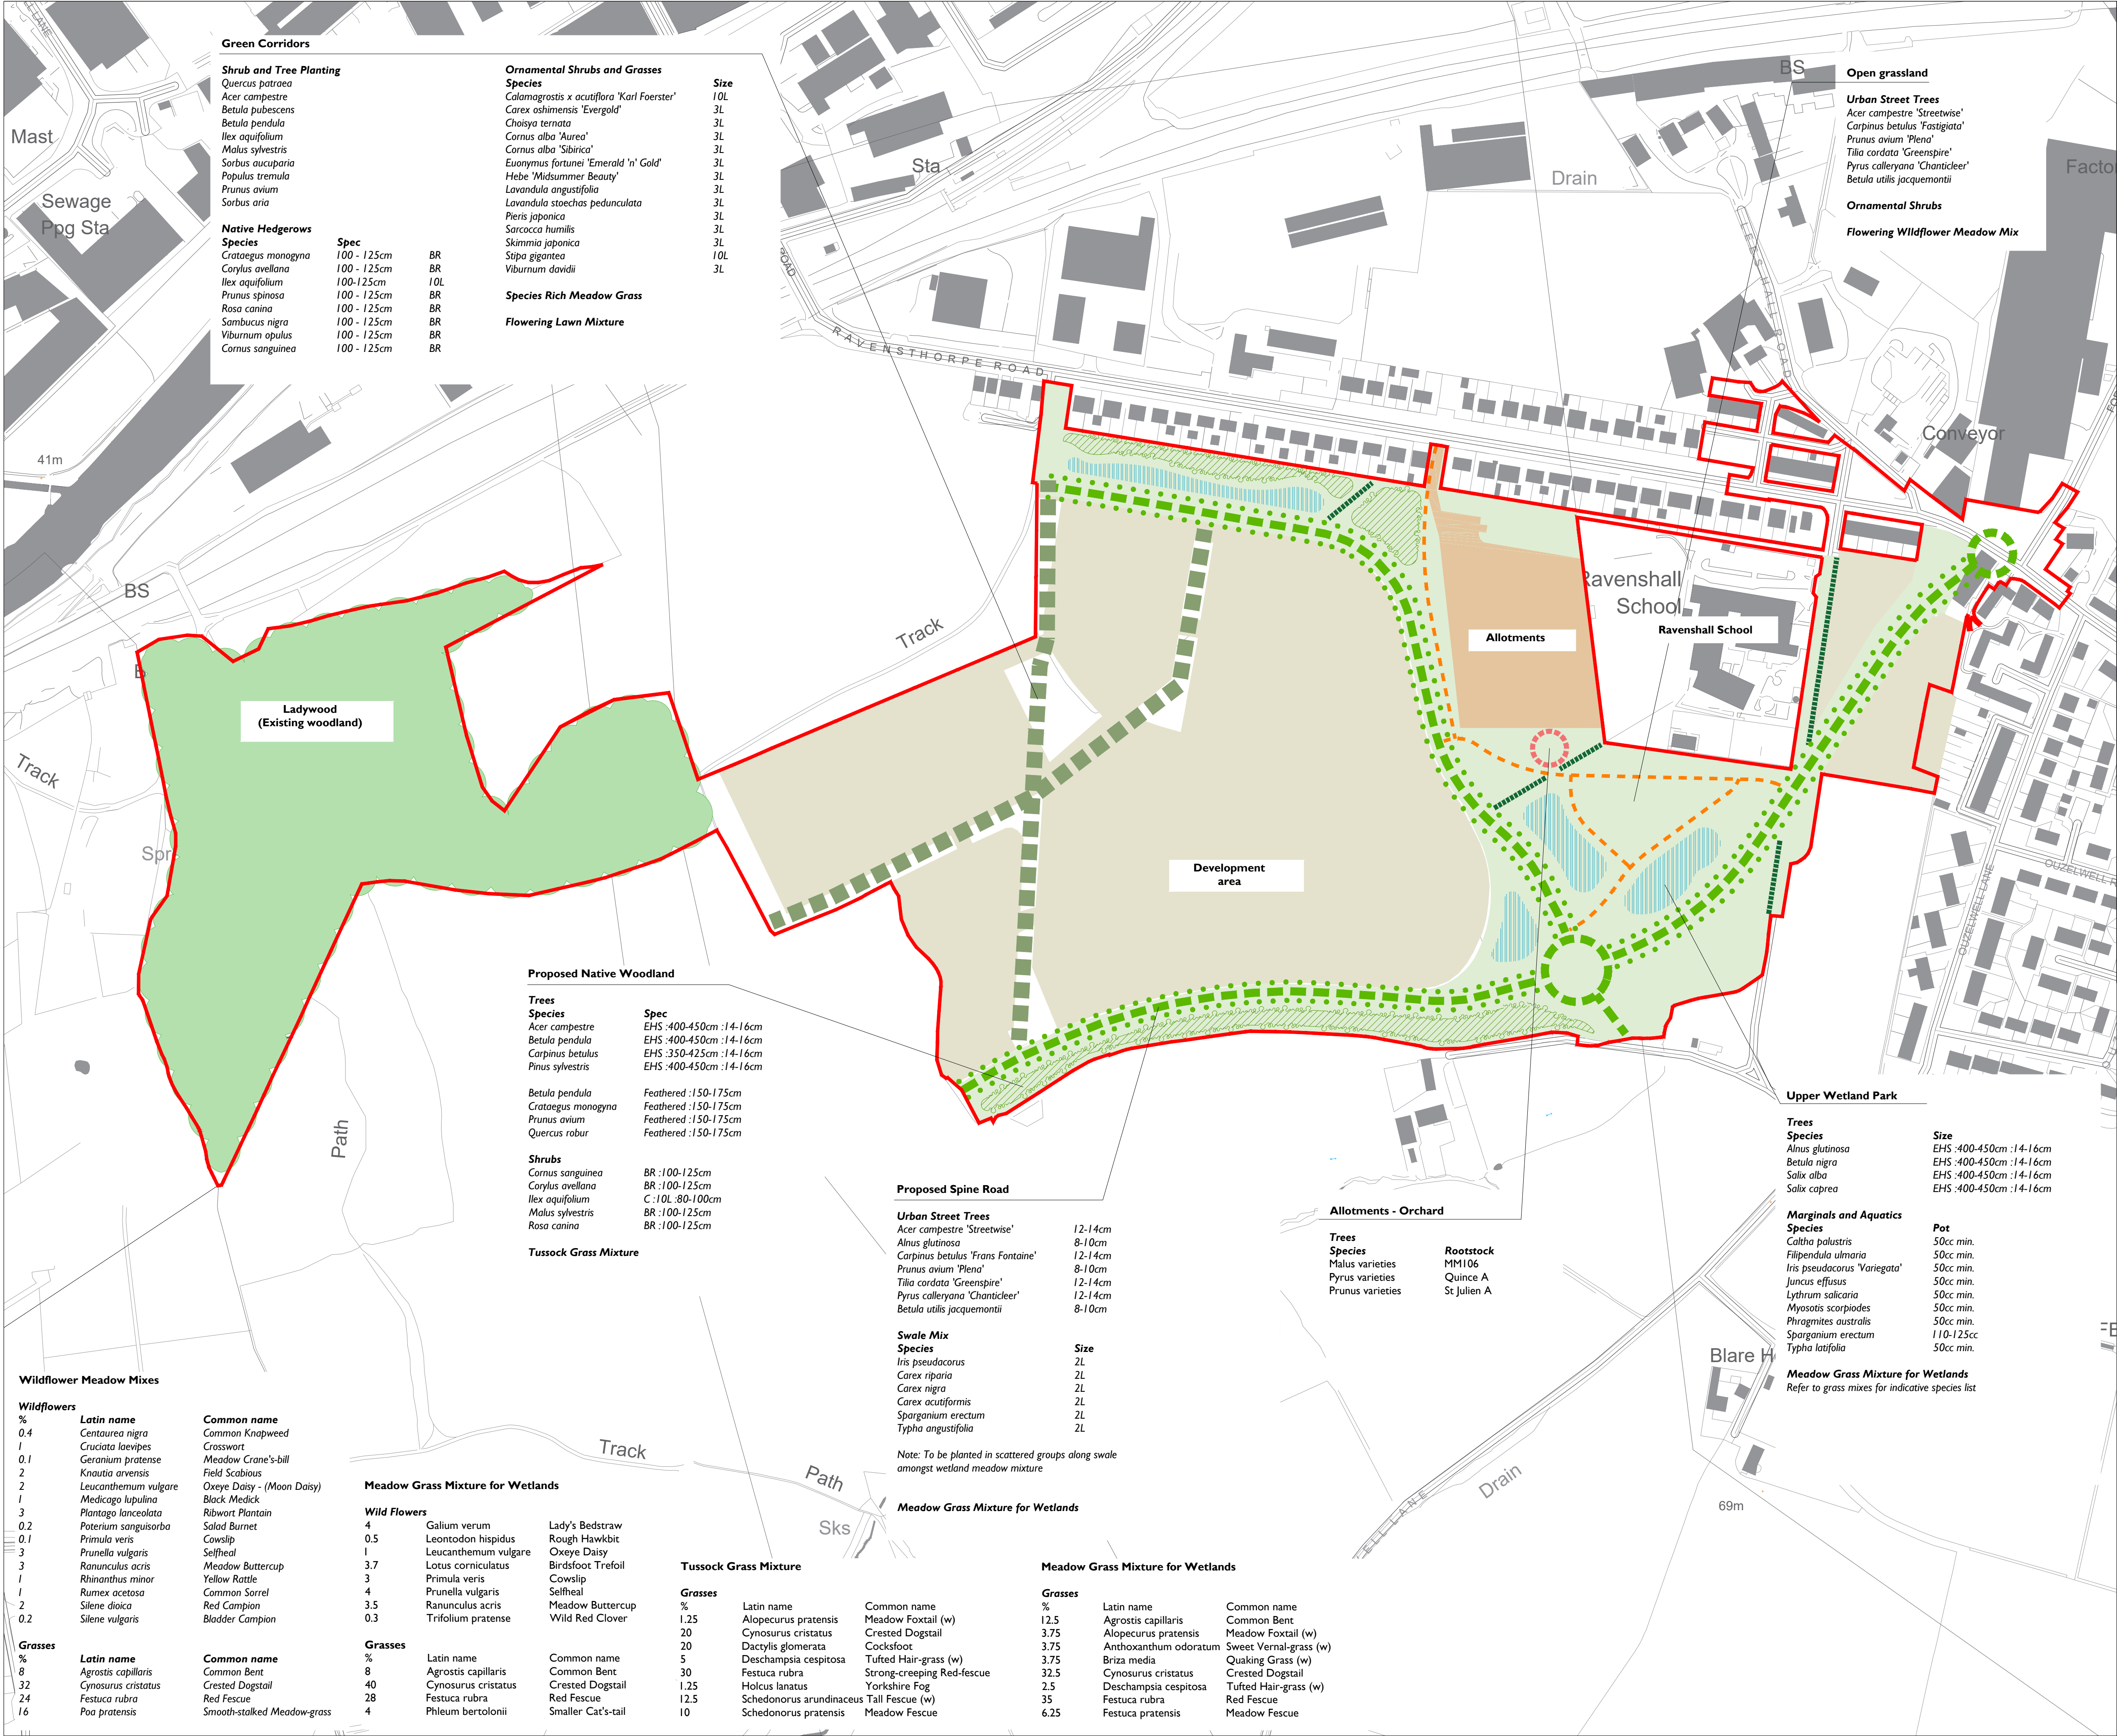

Green Corridors

Shrub and Tree Planting

Quercus patraea
Acer campestre
Betula pubescens
Betula pendula
Ilex aquifolium
Malus sylvestris
Sorbus aucuparia
Populus tremula
Prunus avium
Sorbus aria

Native Hedgerows

Crataegus monogyna
Corylus avellana
Ilex aquifolium
Prunus spinosa
Rosa canina
Sambucus nigra
Viburnum opulus
Cornus sanguinea

Spec
100 - 125cm
100 - 125cm
100-125cm
100 - 125cm
100 - 125cm
100 - 125cm
100 - 125cm
100 - 125cm

BR
BR
10L
BR
BR
BR
BR
BR

Ornamental Shrubs and Grasses

Species
Calamagrostis x acutiflora 'Karl Foerster'
Carex oshimensis 'Evergold'
Choisya ternata
Cornus alba 'Aurea'
Cornus alba 'Sibirica'
Euonymus fortunei 'Emerald 'n' Gold'
Hebe 'Midsummer Beauty'
Lavandula angustifolia
Lavandula stoechas pedunculata
Peris japonica
Sarcococca humilis
Skimmia japonica
Stipa gigantea
Viburnum davidii

Size
10L
3L
3L
3L
3L
3L
3L
3L
3L
3L
3L
10L
3L

Species Rich Meadow Grass

Flowering Lawn Mixture

Proposed Native Woodland

Trees

Species
Acer campestre
Betula pendula
Carpinus betulus
Pinus sylvestris

Spec
EHS :400-450cm :14-16cm
EHS :400-450cm :14-16cm
EHS :350-425cm :14-16cm
EHS :400-450cm :14-16cm

Betula pendula
Crataegus monogyna
Prunus avium
Quercus robur

Feathered :150-175cm
Feathered :150-175cm
Feathered :150-175cm
Feathered :150-175cm

Shrubs

Cornus sanguinea
Corylus avellana
Ilex aquifolium
Malus sylvestris
Rosa canina

BR :100-125cm
BR :100-125cm
C :10L :80-100cm
BR :100-125cm
BR :100-125cm

Tussock Grass Mixture

Proposed Spine Road

Urban Street Trees

Acer campestre 'Streetwise'
Alnus glutinosa
Carpinus betulus 'Frans Fontaine'
Prunus avium 'Plena'
Tilia cordata 'Greenspire'
Pyrus calleryana 'Chanticleer'
Betula utilis jacquemontii

12-14cm
8-10cm
12-14cm
8-10cm
12-14cm
12-14cm
8-10cm

Swale Mix

Species

Iris pseudacorus
Carex riparia
Carex nigra
Carex acutiformis
Sparganium erectum
Typha angustifolia

Size
2L
2L
2L
2L
2L
2L

Note: To be planted in scattered groups along swale amongst wetland meadow mixture

Meadow Grass Mixture for Wetlands

Tussock Grass Mixture

Grasses
%
1.25
20
20
5
30
12.5
10

Latin name
Alopecurus pratensis
Cynosurus cristatus
Dactylis glomerata
Deschampsia cespitosa
Festuca rubra
Holcus lanatus
Schedonorus arundinaceus
Schedonorus pratensis

Common name
Meadow Foxtail (w)
Crested Dogtail
Cocksfoot
Tufted Hair-grass (w)
Yorkshire Fog
Strong-creeping Red-fescue
Tail Fescue (w)
Meadow Fescue

Meadow Grass Mixture for Wetlands

Grasses
%
12.5
3.75
3.75
3.75
32.5
2.5
35
6.25

Latin name
Agrostis capillaris
Alopecurus pratensis
Anthoxanthum odoratum
Briza media
Cynosurus cristatus
Deschampsia cespitosa
Festuca rubra
Festuca pratensis

Common name
Common Bent
Meadow Foxtail (w)
Sweet Vernal-grass (w)
Quaking Grass (w)
Crested Dogtail
Tufted Hair-grass (w)
Red Fescue
Meadow Fescue

Open grassland

Urban Street Trees

Acer campestre 'Streetwise'
Carpinus betulus 'Fastigiata'
Prunus avium 'Plena'
Tilia cordata 'Greenspire'
Pyrus calleryana 'Chanticleer'
Betula utilis jacquemontii

Ornamental Shrubs

Flowering Wildflower Meadow Mix

Upper Wetland Park

Trees

Species
Alnus glutinosa
Betula nigra
Salix alba
Salix caprea

Size
EHS :400-450cm :14-16cm
EHS :400-450cm :14-16cm
EHS :400-450cm :14-16cm
EHS :400-450cm :14-16cm

Marginals and Aquatics

Species

Caltha palustris
Filipendula ulmaria
Iris pseudacorus 'Variegata'
Juncus effusus
Lythrum salicaria
Myosotis scorpiodes
Phragmites australis
Sparganium erectum
Typha latifolia

Pot
50cc min.
50cc min.
50cc min.
50cc min.
50cc min.
50cc min.
50cc min.
110-125cc
50cc min.

Meadow Grass Mixture for Wetlands

Refer to grass mixes for indicative species list

KEY

Proposed development area

Indicative Pedestrian Links

Proposed spine road

Ornamental urban street trees planted in avenues along roadside verges. To be 14-16cm girth heavy standard species

Soft Landscaping

Wetland Park

Wetland tree species planted as 14-16cm girth specimens in individual copses, marginal and aquatic species planting to edges of ponds and lakes

Proposed Green Corridors

Ornamental urban street trees planted in avenues along roadside verges to be 12-14cm girth heavy standard species. Ornamental swale mix planted in scattered groupings along the swale amongst wetland meadow mixture.

Open Grassland

Individual tree groupings, native shrub mixes and ornamental shrubs planted throughout. Predominantly sown with Flowering Wildflower Meadow Mixture and Amenity Grassland Mix

Orchard

To be planted with half standard traditional fruiting trees of mixed varieties

Existing hedgerows retained where possible

Margins sown with Tussock Grass mixture suitable for hedgerows and maintained long

Allotments

Ladywood Existing Woodland retained and improved

- Semi formalised recreational routes
- Removal of invasive species
- Woodland maintenance and management e.g. coppicing
- Management of existing understorey

Proposed Native Woodland

Layered native woodland and understorey mix consisting of 150-175cm BR Feathered Whips, 100-125cm BR shrubs and 400-450cm Extra Heavy Standards planted in scattered copses

Note:
Species lists and sizes indicative only for outline stage



DEP LANDSCAPE ARCHITECTURE LTD

2 COMMERCIAL STREET
MANCHESTER, M15 4RQ
T: 0161 2419 878
E: info@dep.co.uk
W: www.dep.co.uk

Client

Barton Willmore

Project

Dewsbury

Description

Proposed Landscape Masterplan

Status

Planning

Scale

1:2000 @ A1

Drawn

AH (chkd TR)

Job number

4678 01

Drawing number

Date

26.08.21 B

Revision

Copyright DEP Landscape Architecture Ltd

All levels and dimensions to be checked on site by contractor prior to commencement; Any variations to be reported to the client. This drawing is to be read in conjunction with all others relating to the project and all information derived accordingly; any anomalies to be reported to the client. Do not scale from this drawing. Use figured dimensions only. Work shown on this drawings to be carried out in accordance with current British Standards and Codes of Practice.

© Copyright to DEP Landscape Architecture Limited. The information shown on this drawing shall not be reproduced or copied in any form without prior written consent from DEP Landscape Architecture Limited.